



Geldman

**MANAGER, DEVELOPMENT REVIEW SOUTH
PLANNING, DEVELOPMENT AND BUILDING SERVICES
DEPARTMENT, CITY OF OTTAWA**

APPROVED

By Geraldine Wildman at 4:38 pm, Oct 17, 2025

REFER TO NOTES &
DETAILS ON DRAWING C-5

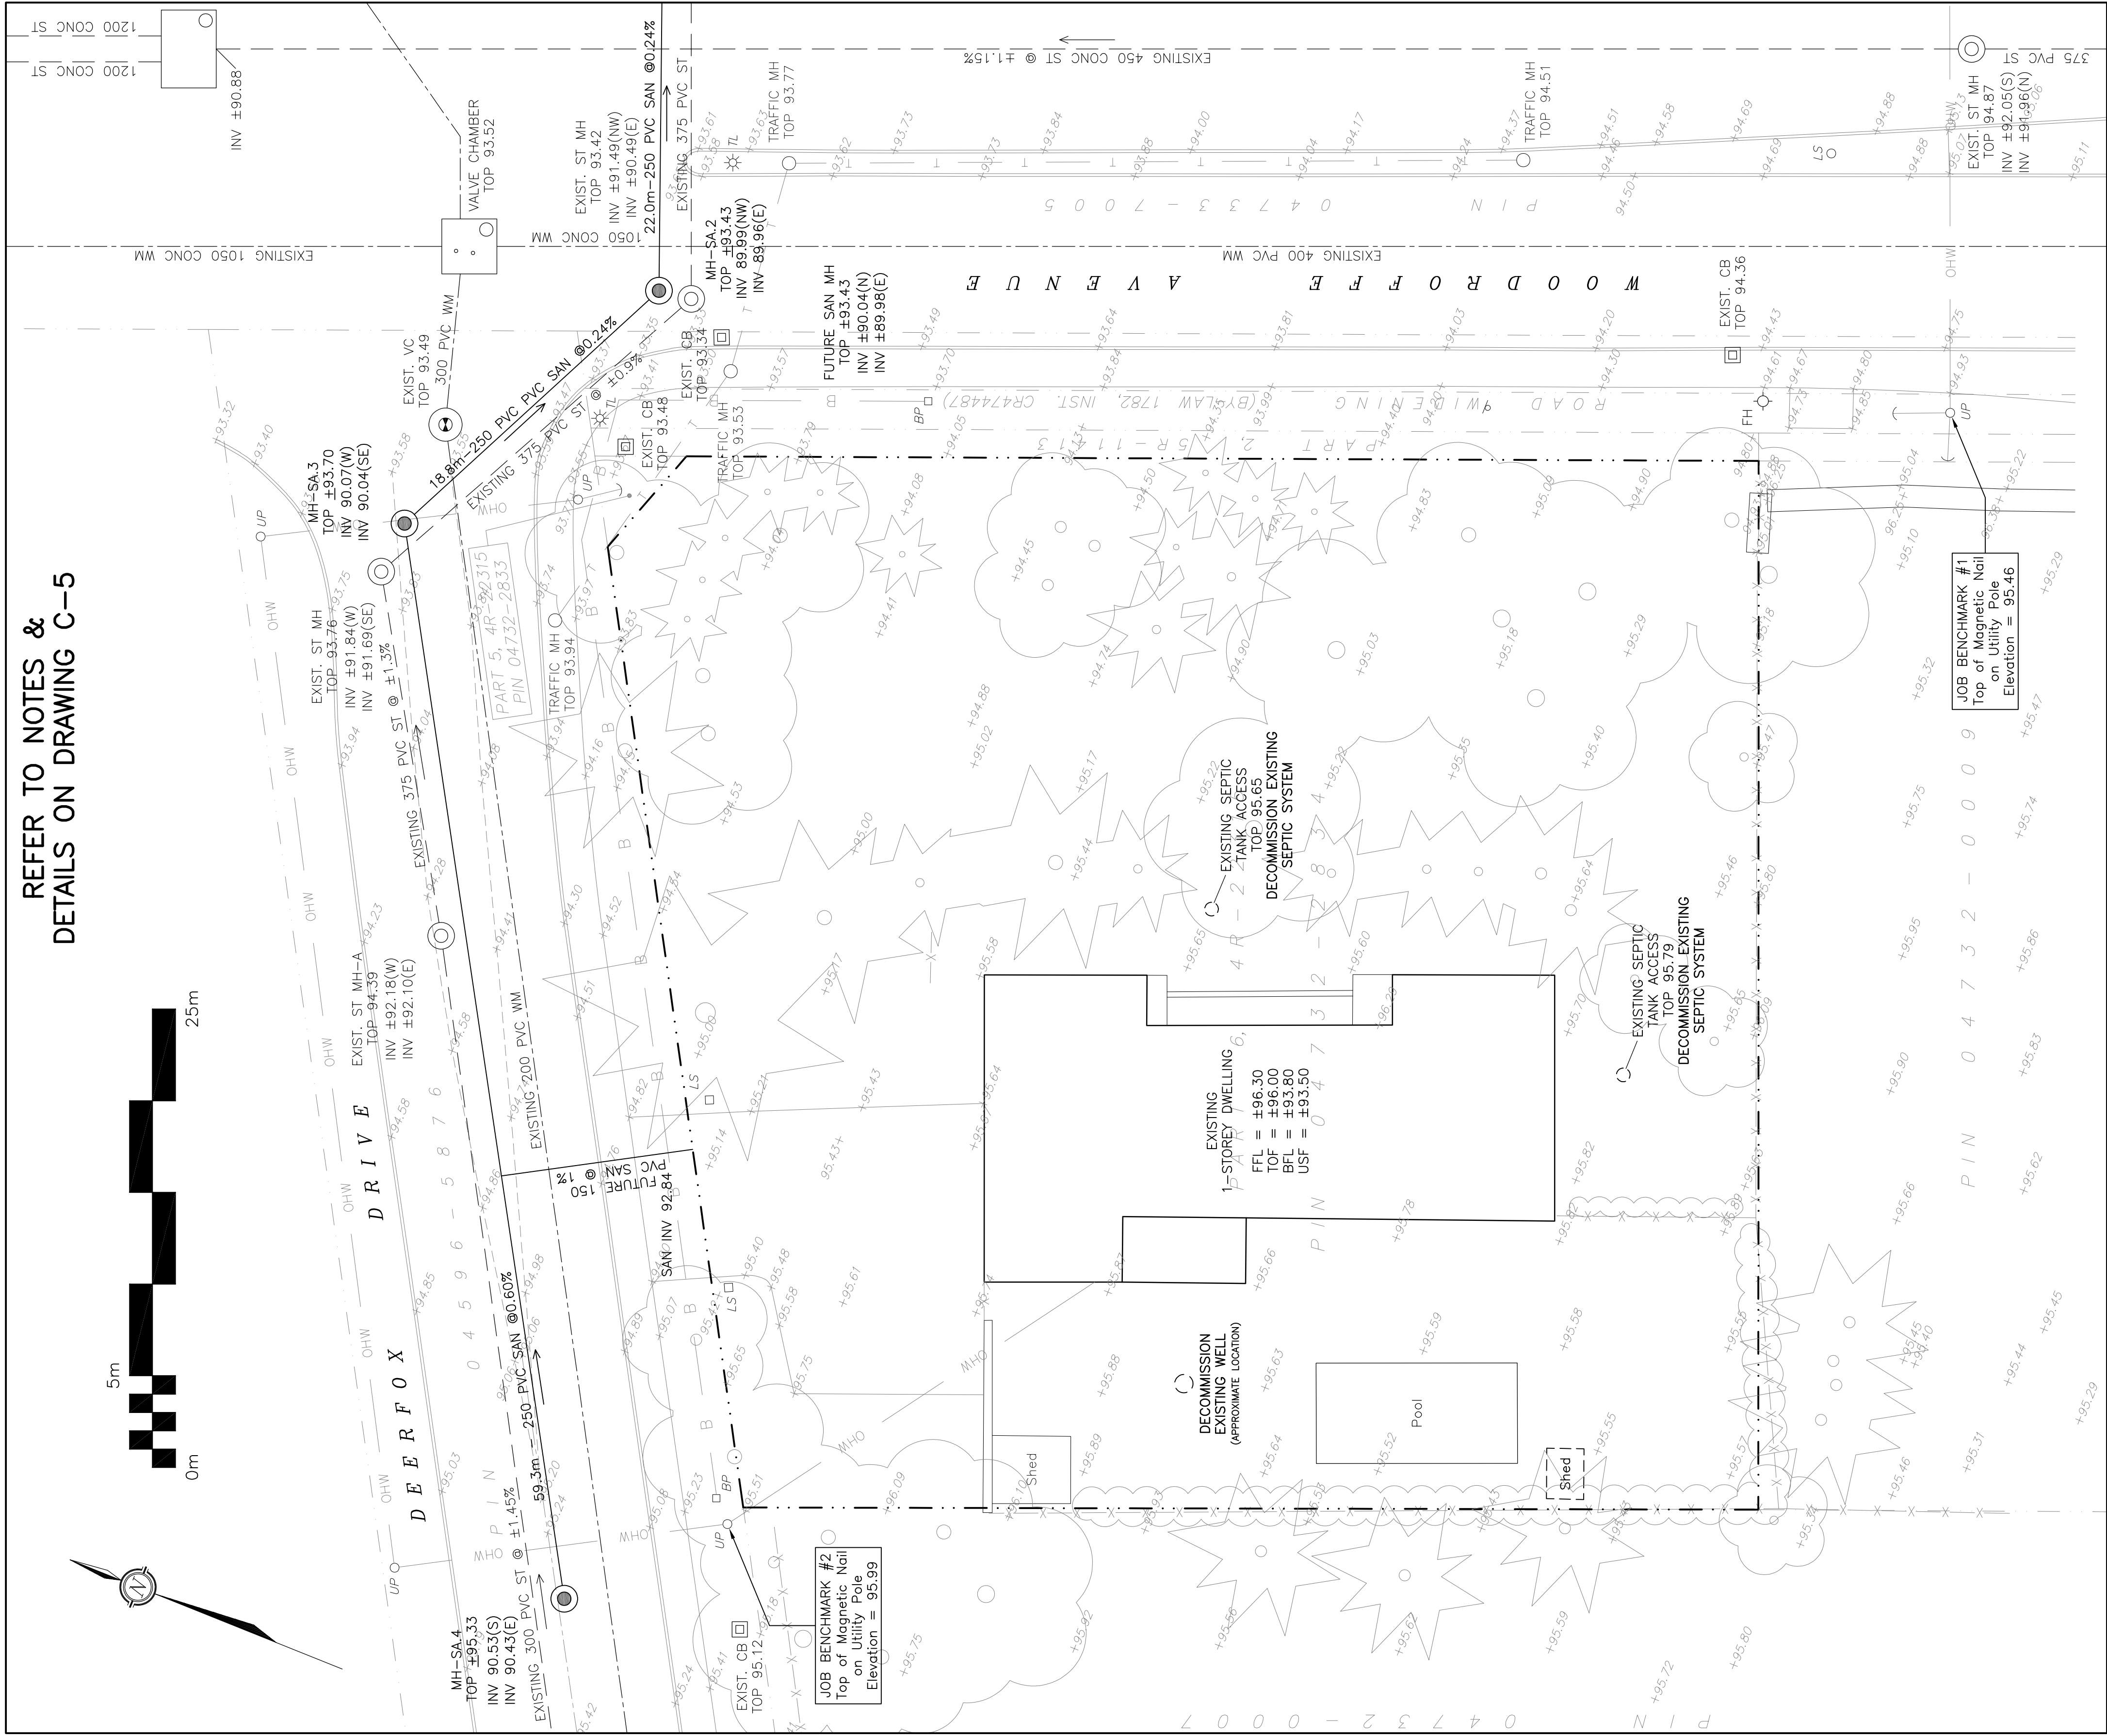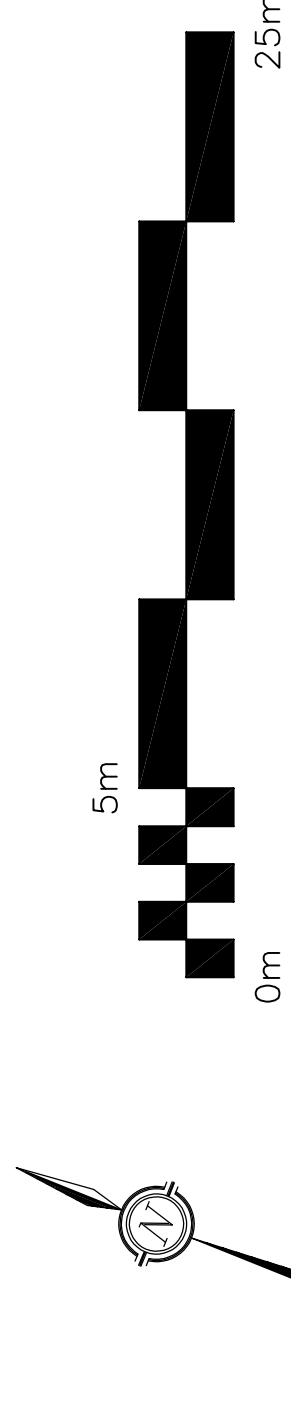

LEGEND

FFL	FINISHED FLOOR ELEVATION
TOF	TOP OF FOUNDATION
BFL	BASEMENT FLOOR ELEVATION
USF	UNDERSIDE OF FOOTING
— . . . —	PROPERTY LINE

CB ☐ CATCH-BASINCB ☐ CATCH-BASIN

MH (C) STORM MANHOLE

CB/MH CATCH-BASIN/MANHOLE

MH
SANITARY MANHOLE

© 2000

① -

INDEX

- CURB STOP & GO

(M) WATER METER

® REMOTE WATER METER

SANITARY SEWERST
STORM SEWER

INVESTMENT FOR THE FUTURE

1

U
E
-
5
U
E
U
5
E
E
5
U
5

INVERT OF PIPE

EXISTING GRADE ELEVATION

KEY PLAN

[illegible]

4	NOV 17-22	RE-ISSUED FOR APPROVAL
3	SEP 12-22	RE-ISSUED FOR APPROVAL
2	JUN 2-22	ISSUED FOR APPROVAL
1	MAY 16-22	ISSUED FOR COORDINATION
No.	DATE	REVISION

D. B. GRAY ENGINEERING INC.

Stormwater Management - Grading & Drainage - Storm & Sanitary Sewers - Waterways

700 Long Point Circle 613 475 8044

700 Long Point Circle
Ottawa, Ontario K1G 4G7
013-423-8044
dgray@doraengineering.com

Project


EXHALO SPA

3150 WOODROFFE AVENUE

OTTAWA, ONTARIO

Drawing Title

EXISTING CONDITIONS,
REMOVALS &
DECOMMISSIONING

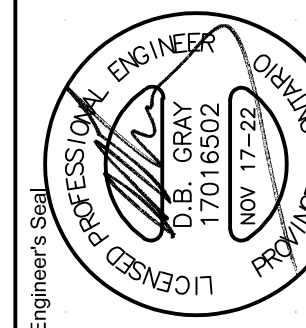

Drawing No.

0-2 of 7