







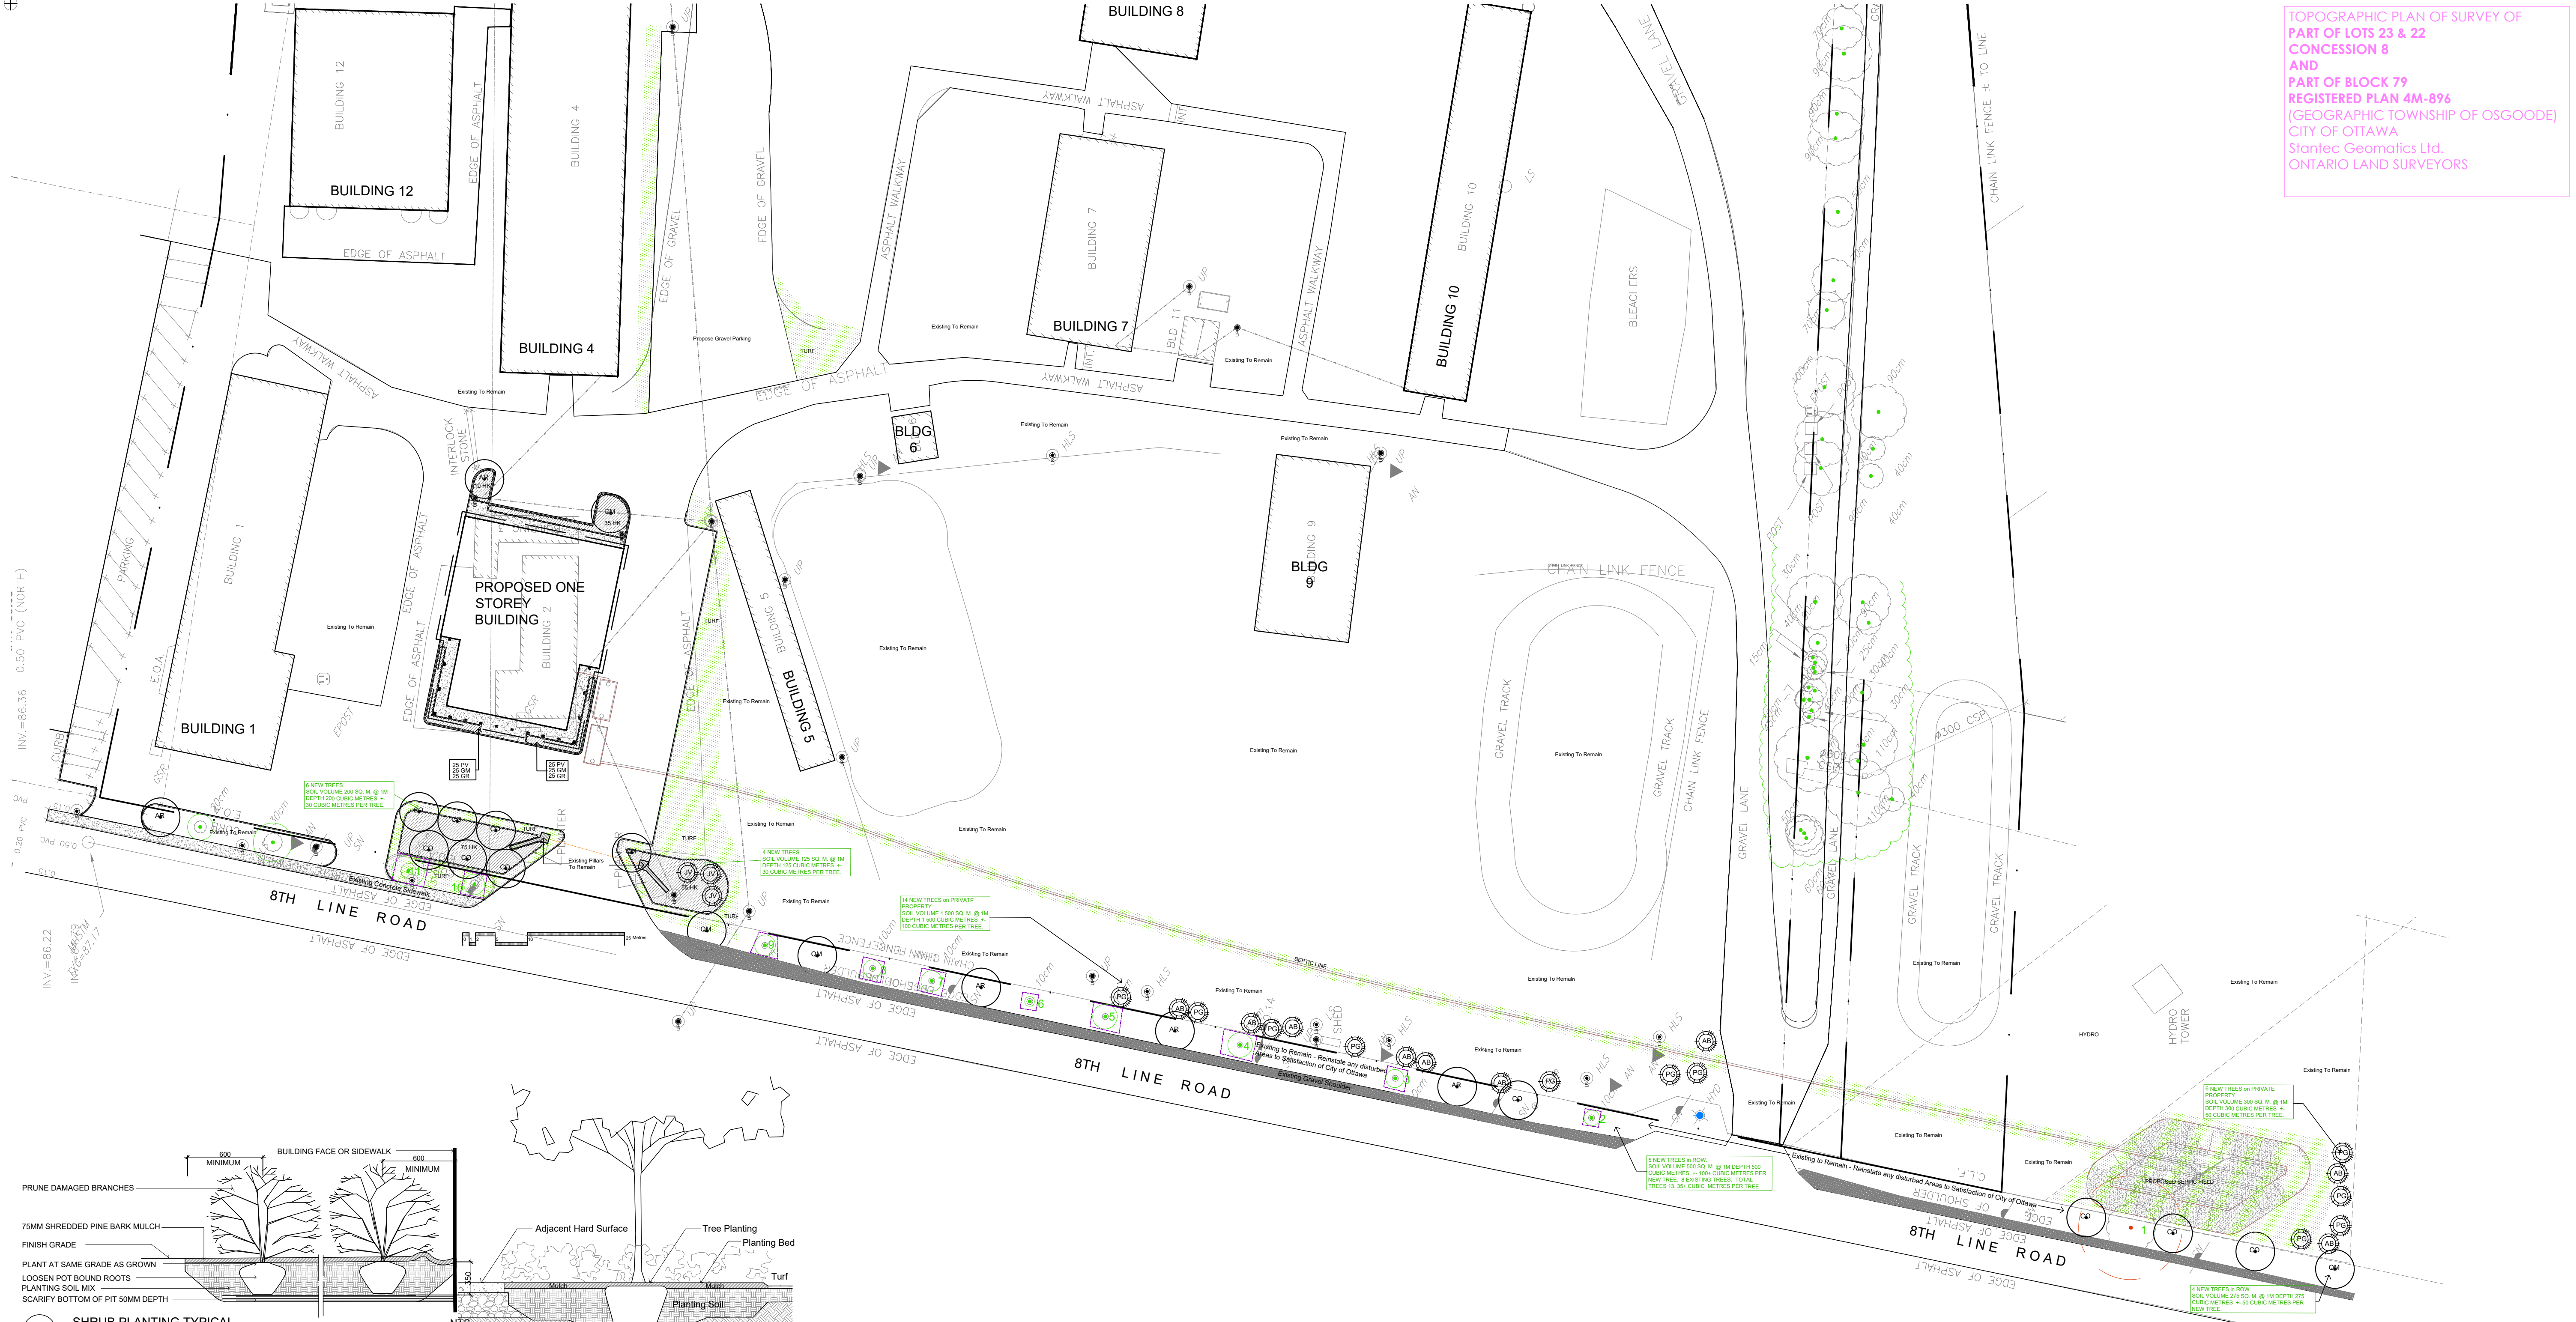


TOPOGRAPHIC PLAN OF SURVEY OF
PART OF LOTS 23 & 22
CONCESSION 8
AND
PART OF BLOCK 79
REGISTERED PLAN 4M-896
(GEOGRAPHIC TOWNSHIP OF OSGOODE)
CITY OF OTTAWA
Stantec Geomatics Ltd.
ONTARIO LAND SURVEYORS

Drawing Remains the Property of Copyright Reserved by GJA INC. Do Not Use or Reproduce Without Approval of Gino J. Aiello.
[PLANTING MIX TO BE APPROVED BY LANDSCAPE ARCHITECT | PLANT MATERIAL TO MEET CNLA STANDARDS/BE APPROVED BY LANDSCAPE ARCHITECT PRIOR TO PLANTING ALL MATERIALS & WORK TO BE MAINTAINED UNTIL FINAL ACCEPTANCE. INCLUDE 1 YEAR WARRANTY FROM DATE OF FINAL ACCEPTANCE | REFER TO CIVIL ENGINEER'S DRAWING FOR ELEVATIONS / GRADING]
The Landscape Plan is to be read in conjunction with the grading, servicing, site and survey plan. All trees to be preserved on or directly adjacent to the site will be protected | Plant material are to be installed a minimum of 3.0m away from any part of any hydro transformer, 3.0m corridor between a fire hydrant and the curb, a 2.5m radius beside or behind a fire hydrant, 2.0m from any servicing/utility line or structure |

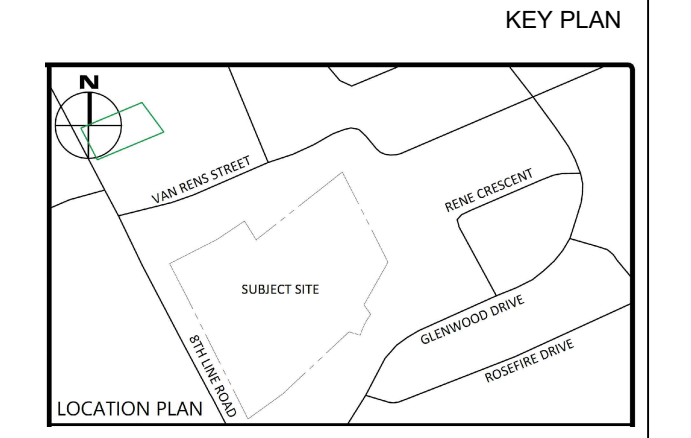

CONSULTANT TEAM
ARCHITECT:
DEINLING ARCHITECTURE
deinlingarchitecture.com
CIVIL:
EGB
egb-group.com
LANDSCAPE ARCHITECT:
GJA INC.
GJA-CA.COM
SURVEYOR:
STANTEC GEOMATICS
STANTEC.COM

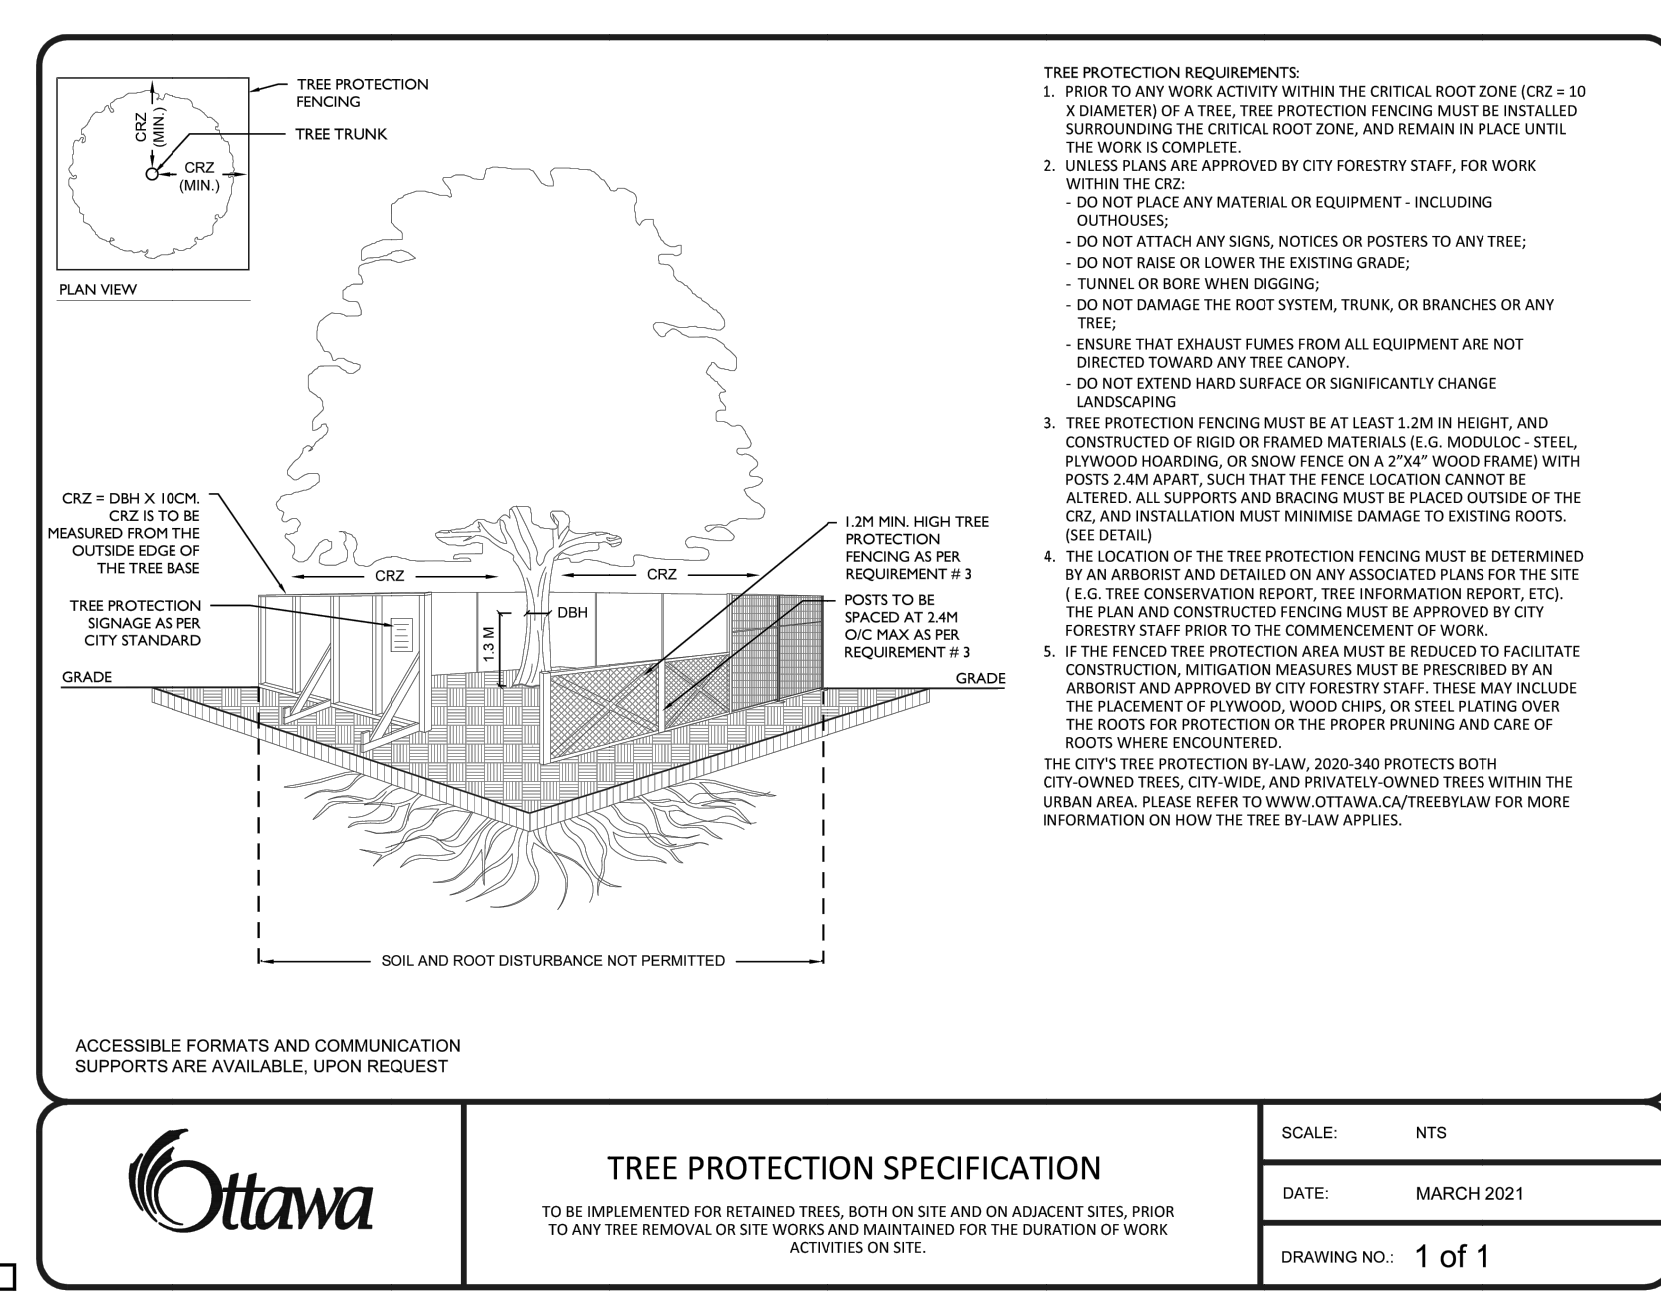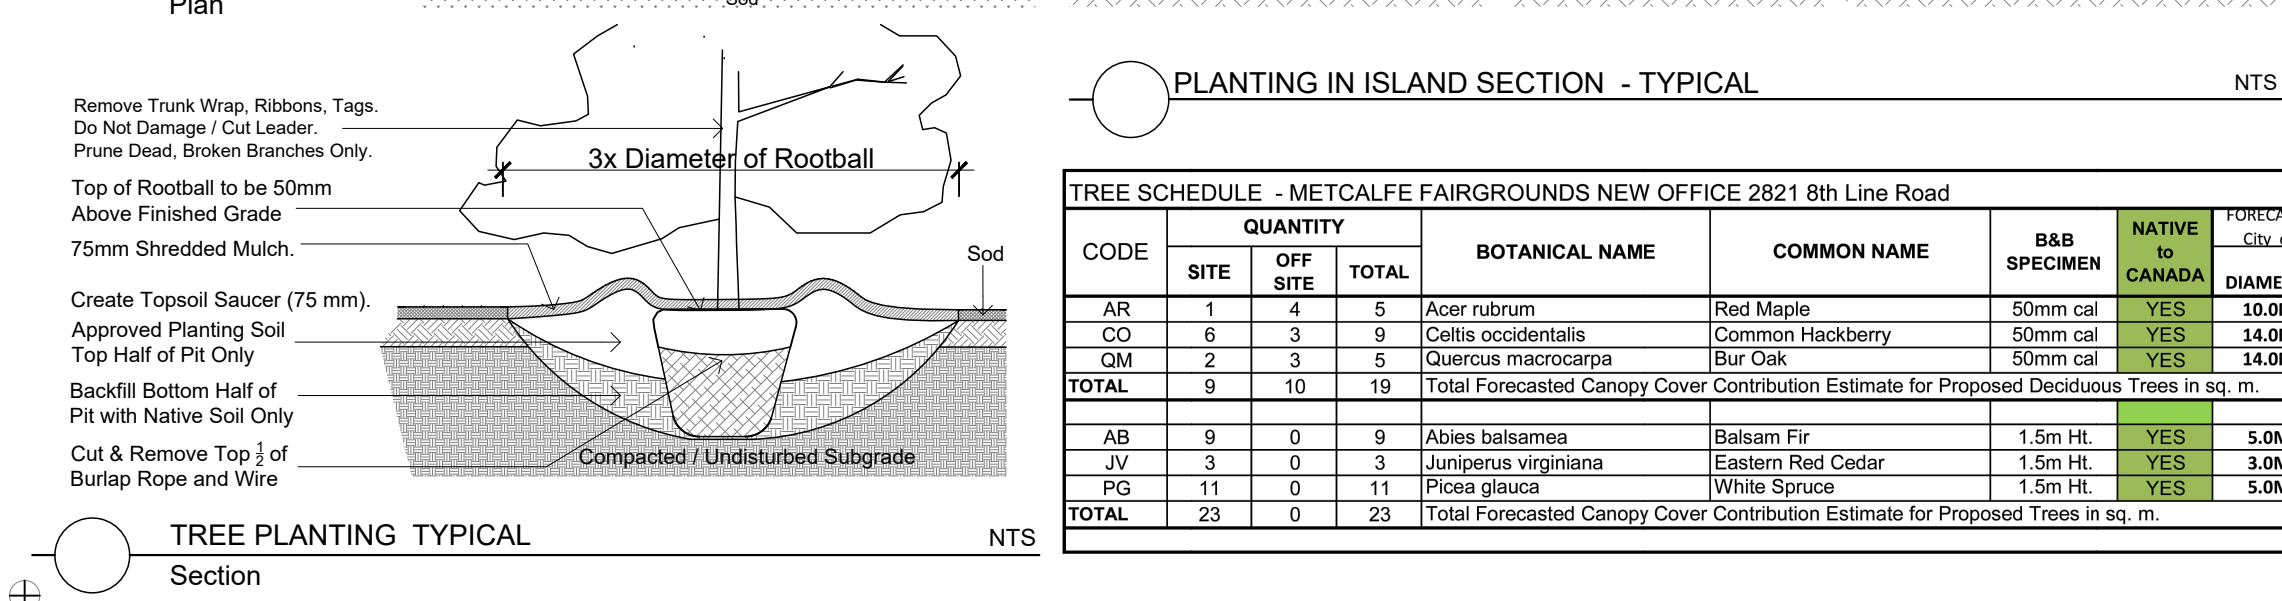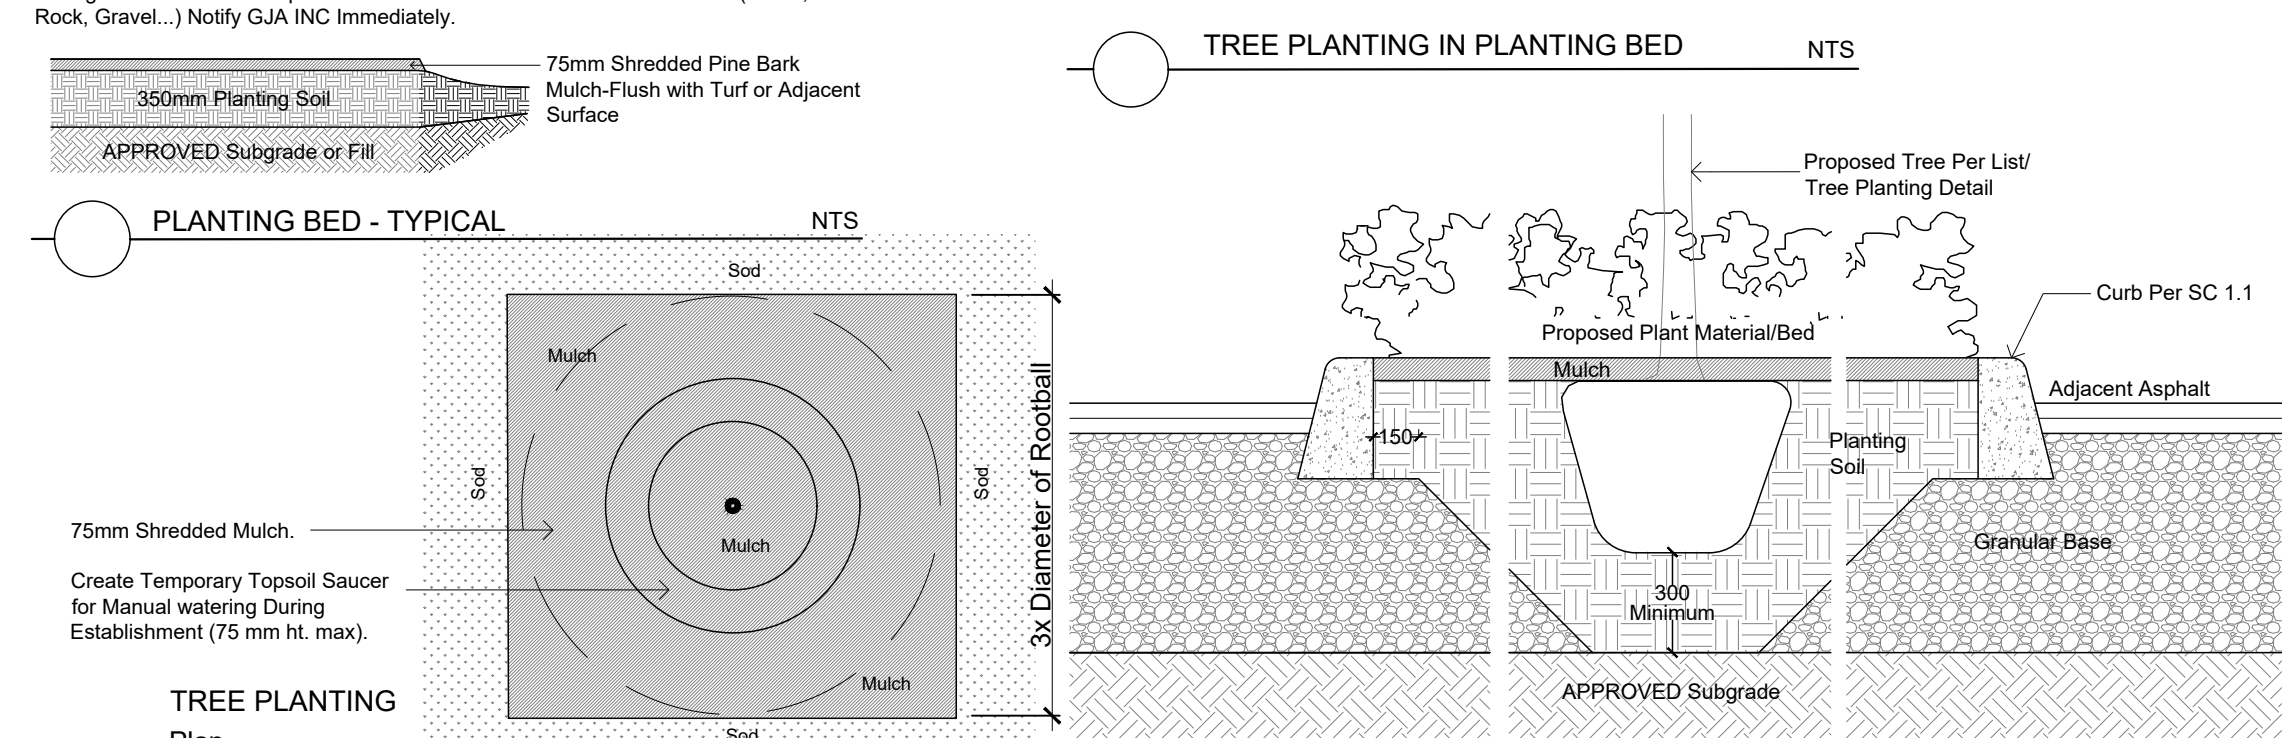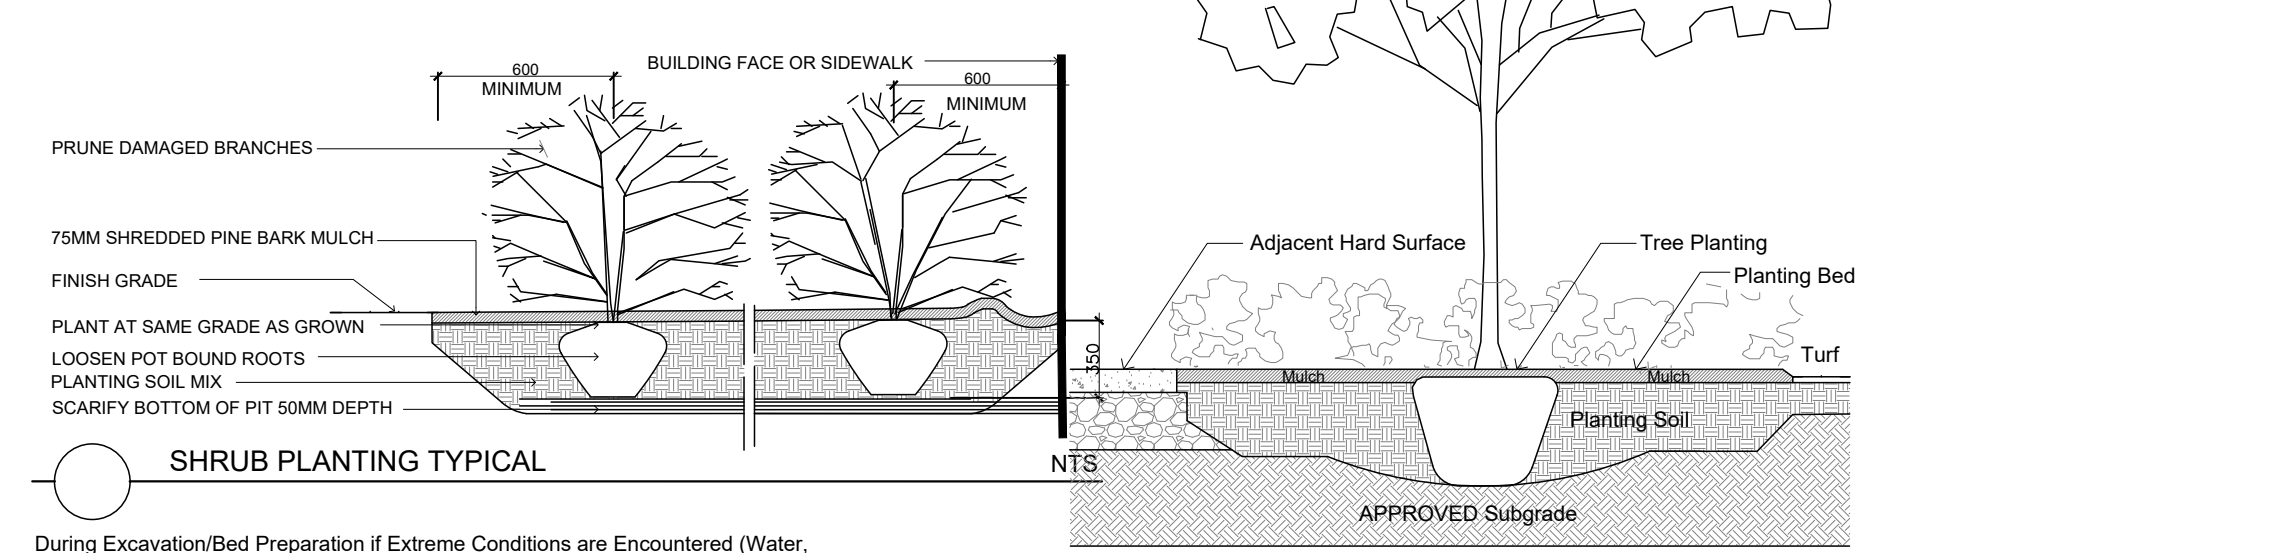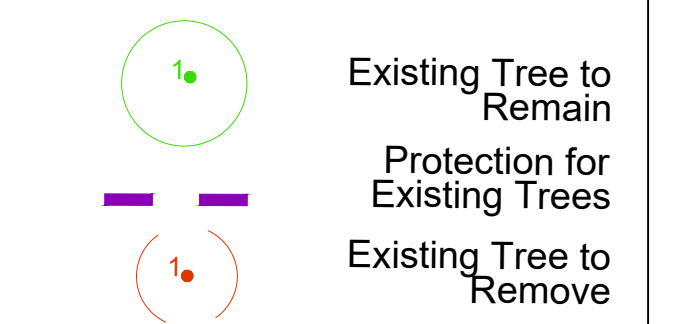

METCALFE FAIRGROUNDS NEW OFFICE EXISTING TREE INVENTORY

TCR Tree No.	CITY #.	REMOVE/RETAIN.	Species	DBH in Centimetres	CRZ Radius in Metres	Condition / Age / Notes / Species Origin
1	8390403	REMOVE	Manitoba Maple	33 & 50	8.0M R	Fair; mature; double-stemmed at 1m; southwest bisects at 2m; generally upright in form; naturalized species
2	8404338	RETAIN	Red oak	12	1.2M R	Fair; maturing; native species
3	8404340	RETAIN	Hackberry	14	1.4M R	Good; maturing; native species
4	8404341	RETAIN	Hackberry	19	1.9M R	Good; maturing; native species
5	8390405	RETAIN	Hackberry	19	1.9M R	Good; maturing; native species
6	8390406	RETAIN	Red oak	7	.7M R	Fair; immature; basal damage; native species
7	8404342	RETAIN	Red oak	16	1.6M R	Good; maturing; native species
8	8404343	RETAIN	Red oak	14	1.4M R	Good; maturing; native species
9	8390407	RETAIN	Hackberry	16	1.2M R	Good; maturing; native species
10	8390408	RETAIN	Honey-louist	16	1.6M R	Good; restricted rooting area; introduced species to Eastern Ontario
11	8390409	RETAIN	White elm	25	2.5M R	Good; restricted rooting area; native cultivar

1 SPC SUBMISSION 12025 10 29

0 REVIEW/COORDINATION12025 09 24

Revision12025 09 24

PROPERTY OWNER

Metcalfe Fairgrounds

GJA INC.
GINO J. AIELLO | LANDSCAPE ARCHITECT
GJALA.COM | 613 286 5130 | GINO@GJALA.COM
100 DODDINGTON ROAD UNIT # 1 | OTTAWA, ONTARIO | K1T 3C2

METCALFE FAIRGROUNDS OFFICE

2821 Eighth Line Road Metcalfe

Landscape Plan / TCR

L1

Scale: 1:500