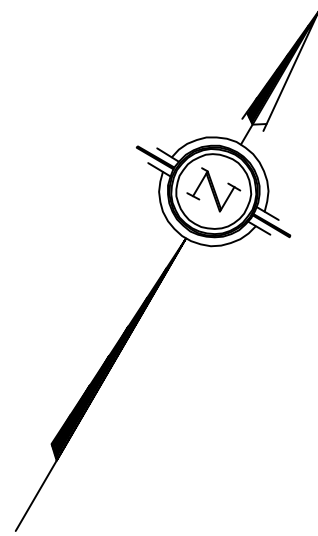


John Seigny

JOHN SEIGNY C.E.T.
MANAGER (A), DEVELOPMENT REVIEW EAST
PLANNING, DEVELOPMENT & BUILDING SERVICES
DEPARTMENT, CITY OF OTTAWA

APPROVED
By seignyjo at 9:52 am, Oct 27, 2025

LEGEND	
FFL	FIRST FLOOR ELEVATION
TOF	TOP OF FOUNDATION
BFL	BASEMENT FLOOR ELEVATION
USF	UNDERSIDE OF FOOTING
---	PROPERTY LINE
CB	CATCH BASIN
MH	STORM MANHOLE
CB/MH	CATCH BASIN/MANHOLE
MH	SANITARY MANHOLE
DS	DOWNSPOUT
FH	FIRE HYDRANT
x99.99	EXISTING GRADE ELEVATION
---	150mm BARRIER CURB
.....	SILT FENCE BARRIER

KEY PLAN



No.	DATE	REVISION
7	SEP 8-25	RE-ISSUED FOR APPROVAL
6	AUG 18-25	RE-ISSUED FOR APPROVAL
5	JUN 4-25	RE-ISSUED FOR APPROVAL
4	SEP 12-24	ISSUED FOR APPROVAL
3	MAY 6-24	ISSUED FOR APPROVAL
2	MAY 2-24	ISSUED FOR COORDINATION
1	DEC 21-23	ISSUED FOR APPROVAL

D. B. GRAY ENGINEERING INC.
Stormwater Management - Grading & Drainage - Storm & Sanitary Sewers - Watermain
700 Long Point Circle
Ottawa, Ontario
613-425-8044
d.gray@dbgrayengineering.com

Project
STACKED TOWNS
BUILDING A - 20 UNITS
BUILDING B - 24 UNITS
2506 INNES ROAD
OTTAWA, ONTARIO

EROSION & SEDIMENT CONTROL PLAN

Engineer's Seal

Drawn: D.B.G.
H. Scale: 1:200
V. Scale:
Date: Dec 20-23
Job No.: 23087

Drawing No.
C-7
of 12

REFER TO NOTES & SCHEDULES
ON DRAWINGS C-8 & C-9 & C-10