

APPROVED
By sevignyjo at 9:47 am, Oct 27, 2025

JOHN SEVIGNY C.E.T.
MANAGER (A), DEVELOPMENT REVIEW EAST
PLANNING, DEVELOPMENT & BUILDING SERVICES
DEPARTMENT, CITY OF OTTAWA

LEGEND

FFL	FIRST FLOOR ELEVATION
TOF	TOP OF FOUNDATION
BFL	BASEMENT FLOOR ELEVATION
USF	UNDERSIDE OF FOOTING
---	PROPERTY LINE
CB	CATCH BASIN
MH	STORM MANHOLE
CB/MH	CATCH BASIN/MANHOLE
MH	SANITARY MANHOLE
FH	FIRE HYDRANT
CS	CURB STOP & STANDPOST
VB	VALVE & VALVE BOX
M	WATER METER
R	REMOTE WATER METER
DS	DOWNSPOUT
SAN	SANITARY SEWER
ST	STORM SEWER
WS/WM	WATER SERVICE/WATERMAIN
SPL	SPRINGLINE OF PIPE
INV	INVERT OF PIPE

KEY PLAN




11	SEP 8-25	RE-ISSUED FOR APPROVAL
10	AUG 18-25	RE-ISSUED FOR APPROVAL
9	JUL 10-25	RE-ISSUED FOR APPROVAL
8	JUN 4-25	RE-ISSUED FOR APPROVAL
7	SEP 12-24	ISSUED FOR APPROVAL
6	SEP 11-24	ISSUED FOR COORDINATION
5	MAY 6-24	ISSUED FOR APPROVAL
4	MAY 2-24	RE-ISSUED FOR COORDINATION
3	APR 25-24	ISSUED FOR COORDINATION
2	DEC 21-23	ISSUED FOR APPROVAL
No.	DATE	REVISION

D. B. GRAY ENGINEERING INC.

Stormwater Management - Grading & Drainage - Storm & Sanitary Sewers - Watermain
700 Long Point Circle 613-425-8044
Ottawa, Ontario d.gray@dbgrayengineering.com

Project
STACKED TOWNS
BUILDING A - 20 UNITS
BUILDING B - 24 UNITS
2506 INNES ROAD
OTTAWA, ONTARIO

SITE SERVICING PLAN (SEWERS)

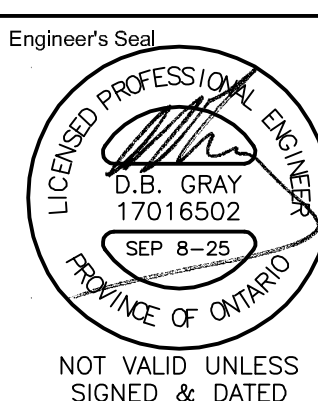

Drawn D.B.G.
H. Scale 1:200
V. Scale
Date Dec 20-23
Job No. 23087

Drawing No.
C-1
of 12

REFER TO NOTES & SCHEDULES
ON DRAWINGS C-8 & C-9 & C-10