





Legend

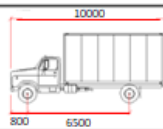

MSU

Width : 2600
Track : 2600
Lock to Lock Time : 6.0
Steering Angle : 40.2

Not to Scale

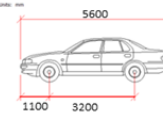

P-Car

Width : 2000
Track : 2000
Lock to Lock Time : 6.0
Steering Angle : 35.9

Drawing Description **110 O'Connor Truck Turning**

Client **Groupe Mach**

Date **Oct 2025**

Figure Number **1/1**

Project Number **479053**

Project Description

