



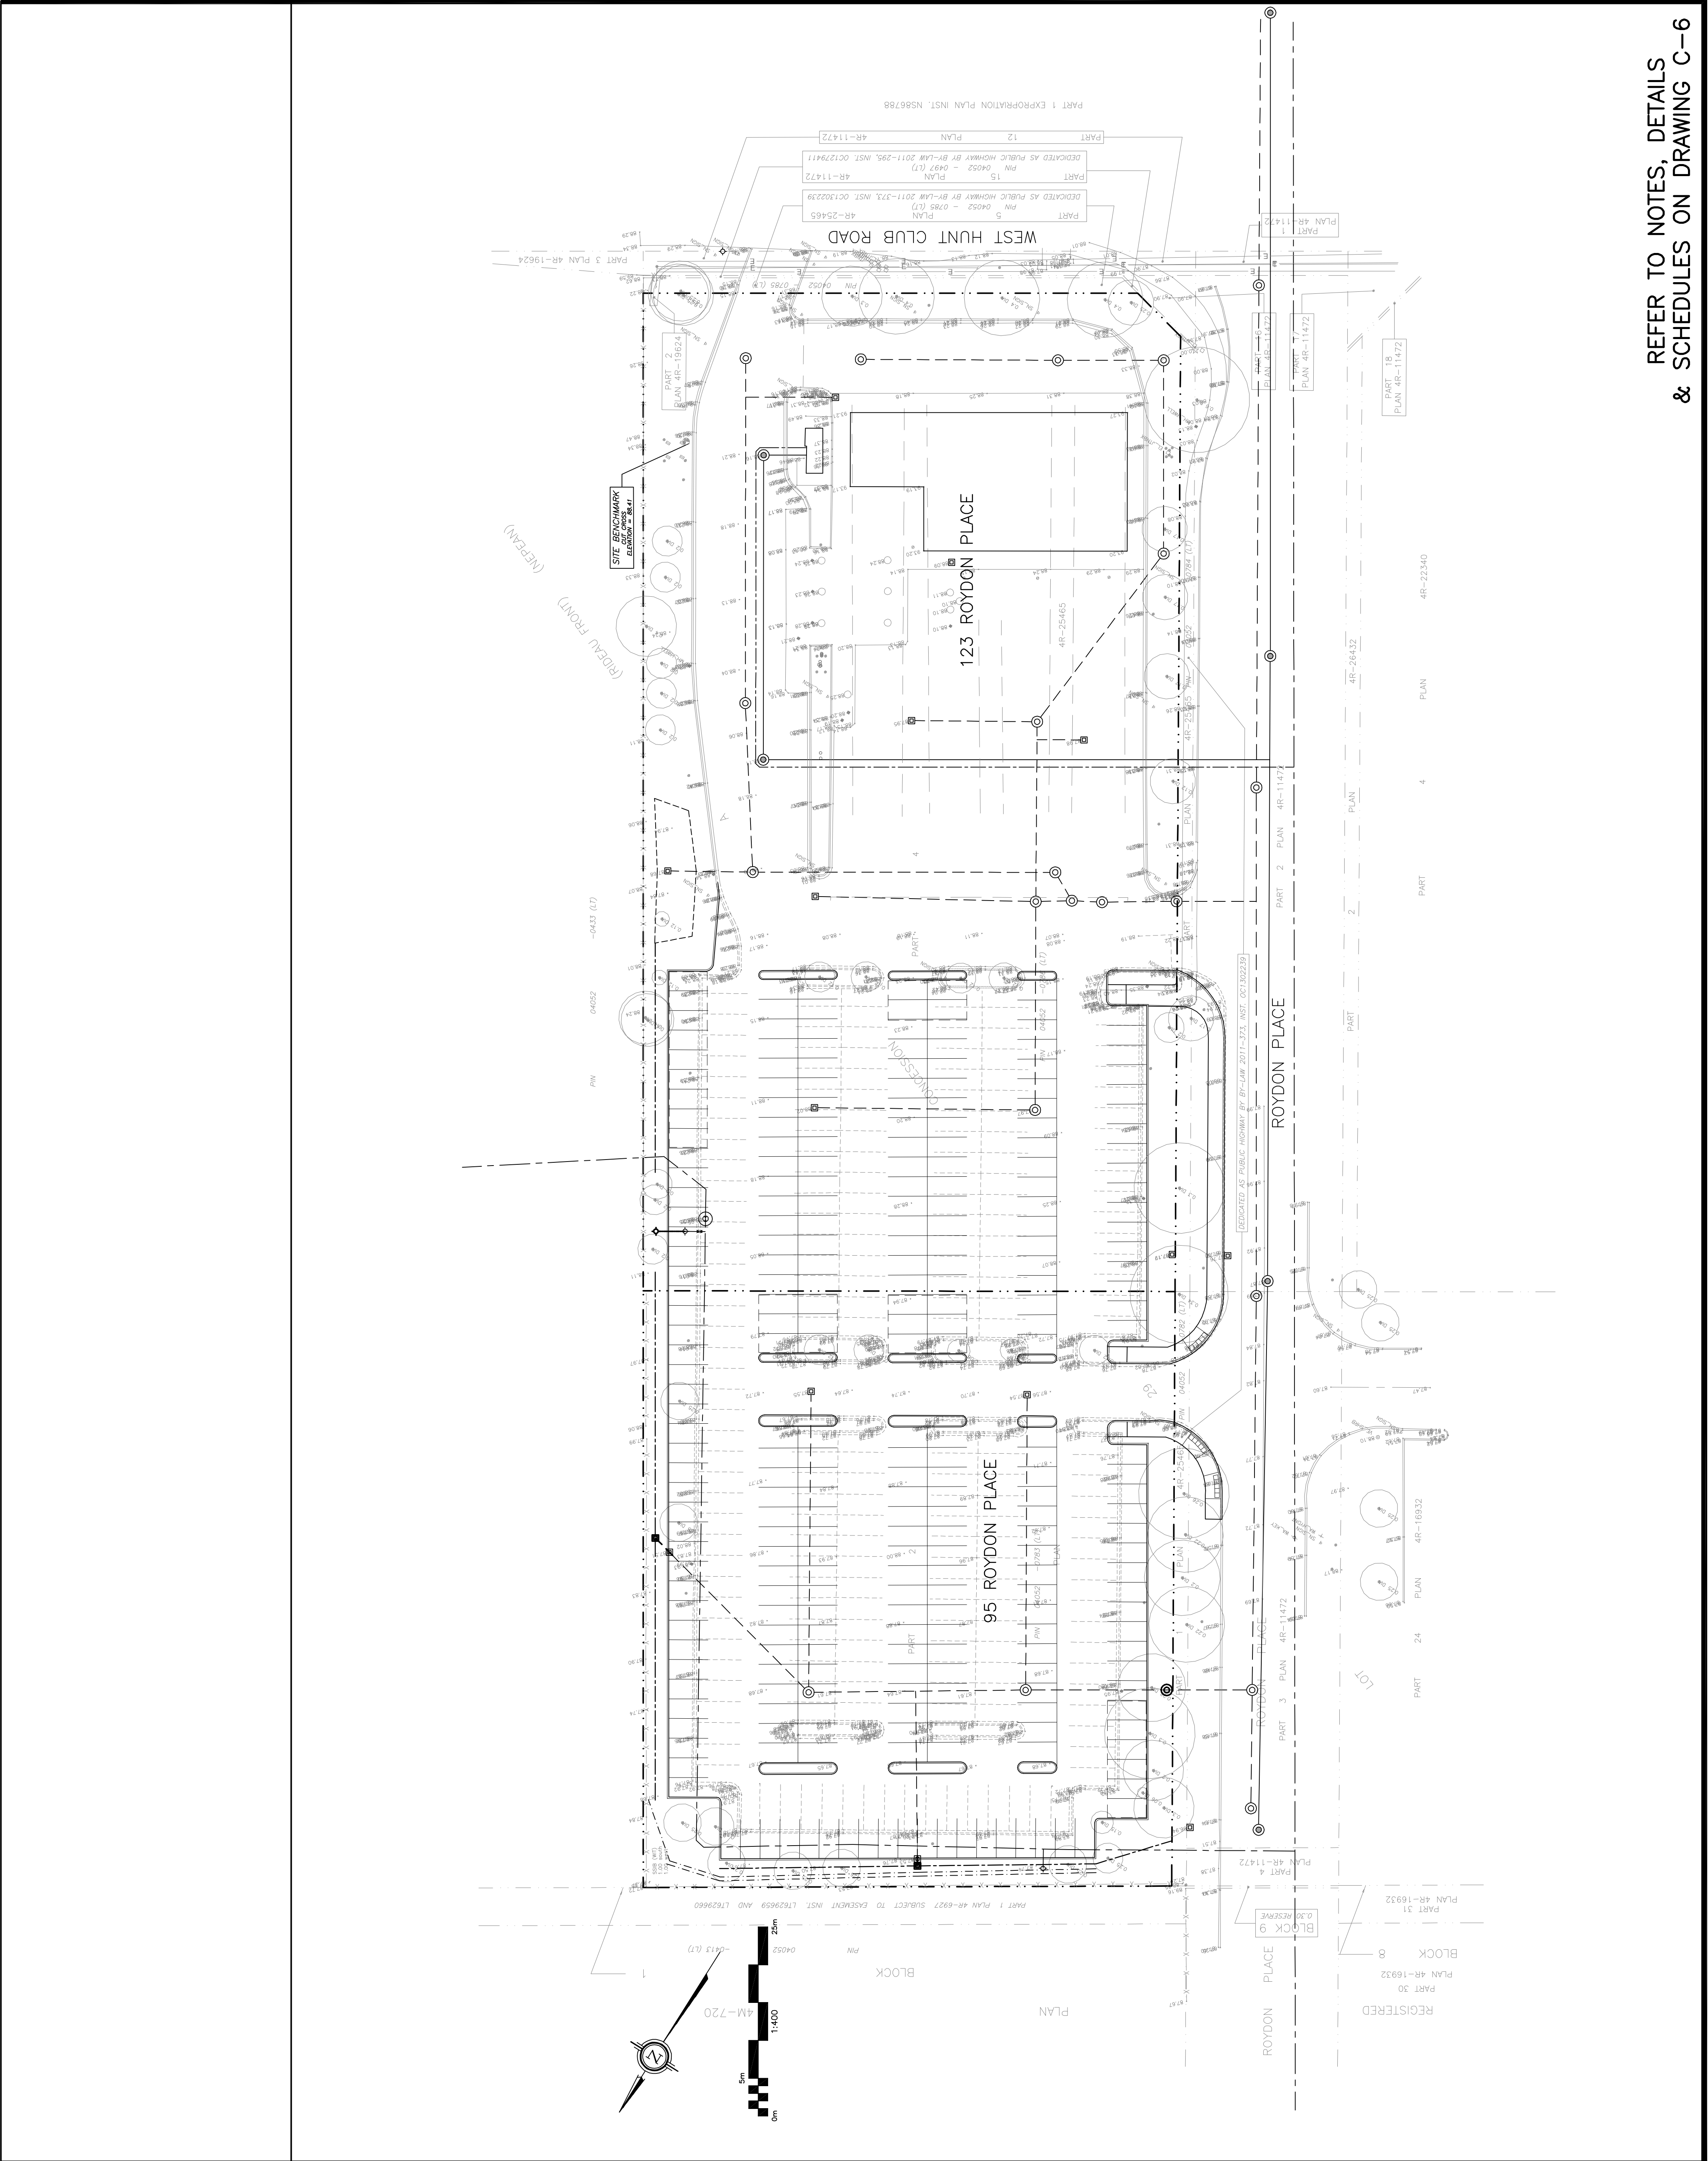

LEGEND	
---	PROPERTY LINE
CB	CATCH BASIN
MH	STORM MANHOLE
CB/MH	CATCH BASIN/MANHOLE
MH	SANITARY MANHOLE
VC	VALVE CHAMBER
FH	FIRE HYDRANT
VB	VALVE & VALVE BOX
SAN	SANITARY SEWER
ST	STORM SEWER
WS/WW	WATER SERVICE/WATERMAIN
OBV	OBVERT OF PIPE
SPL	SPRINGLINE OF PIPE
INV	INVERT OF PIPE
T.O.S.	TOP OF SLOPE
B.O.S.	BOTTOM OF SLOPE
---	CENTERLINE OF SWALE
---	150mm BARRIER CURB

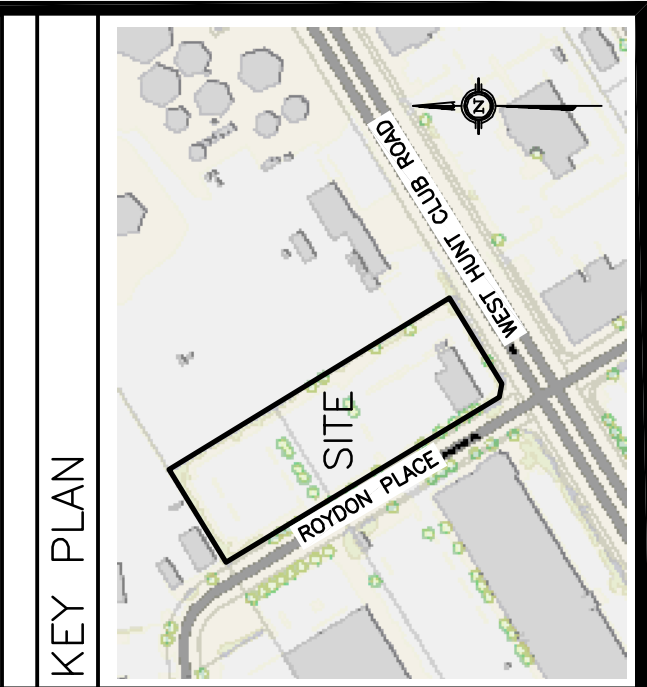

No.	DATE	REVISION
2	OCT 28-25	ISSUED FOR APPROVAL
1	SEP 25-25	ISSUED FOR CLIENT REVIEW

D. B. GRAY ENGINEERING INC.
Stormwater Management Grading & Pavement Design & Surveying Services Professional
7000 Long Point Circle
Ottawa, Ontario
d.gray@dbgrayengineering.com
613-425-8044

Project
PROPOSED PARKING LOT MODIFICATIONS
95-123 ROYDON PLACE
OTTAWA, ONTARIO

Drawing Title
SITE OVERVIEW

Engineer's Seal

Drawn: D.B.G.
H. Scale: 1:400
V. Scale: 1:100
Date: SEP 25-25
Job No.: 25060

Drawing No.: **C-1**
of 7

REFER TO NOTES, DETAILS
& SCHEDULES ON DRAWING C-6