



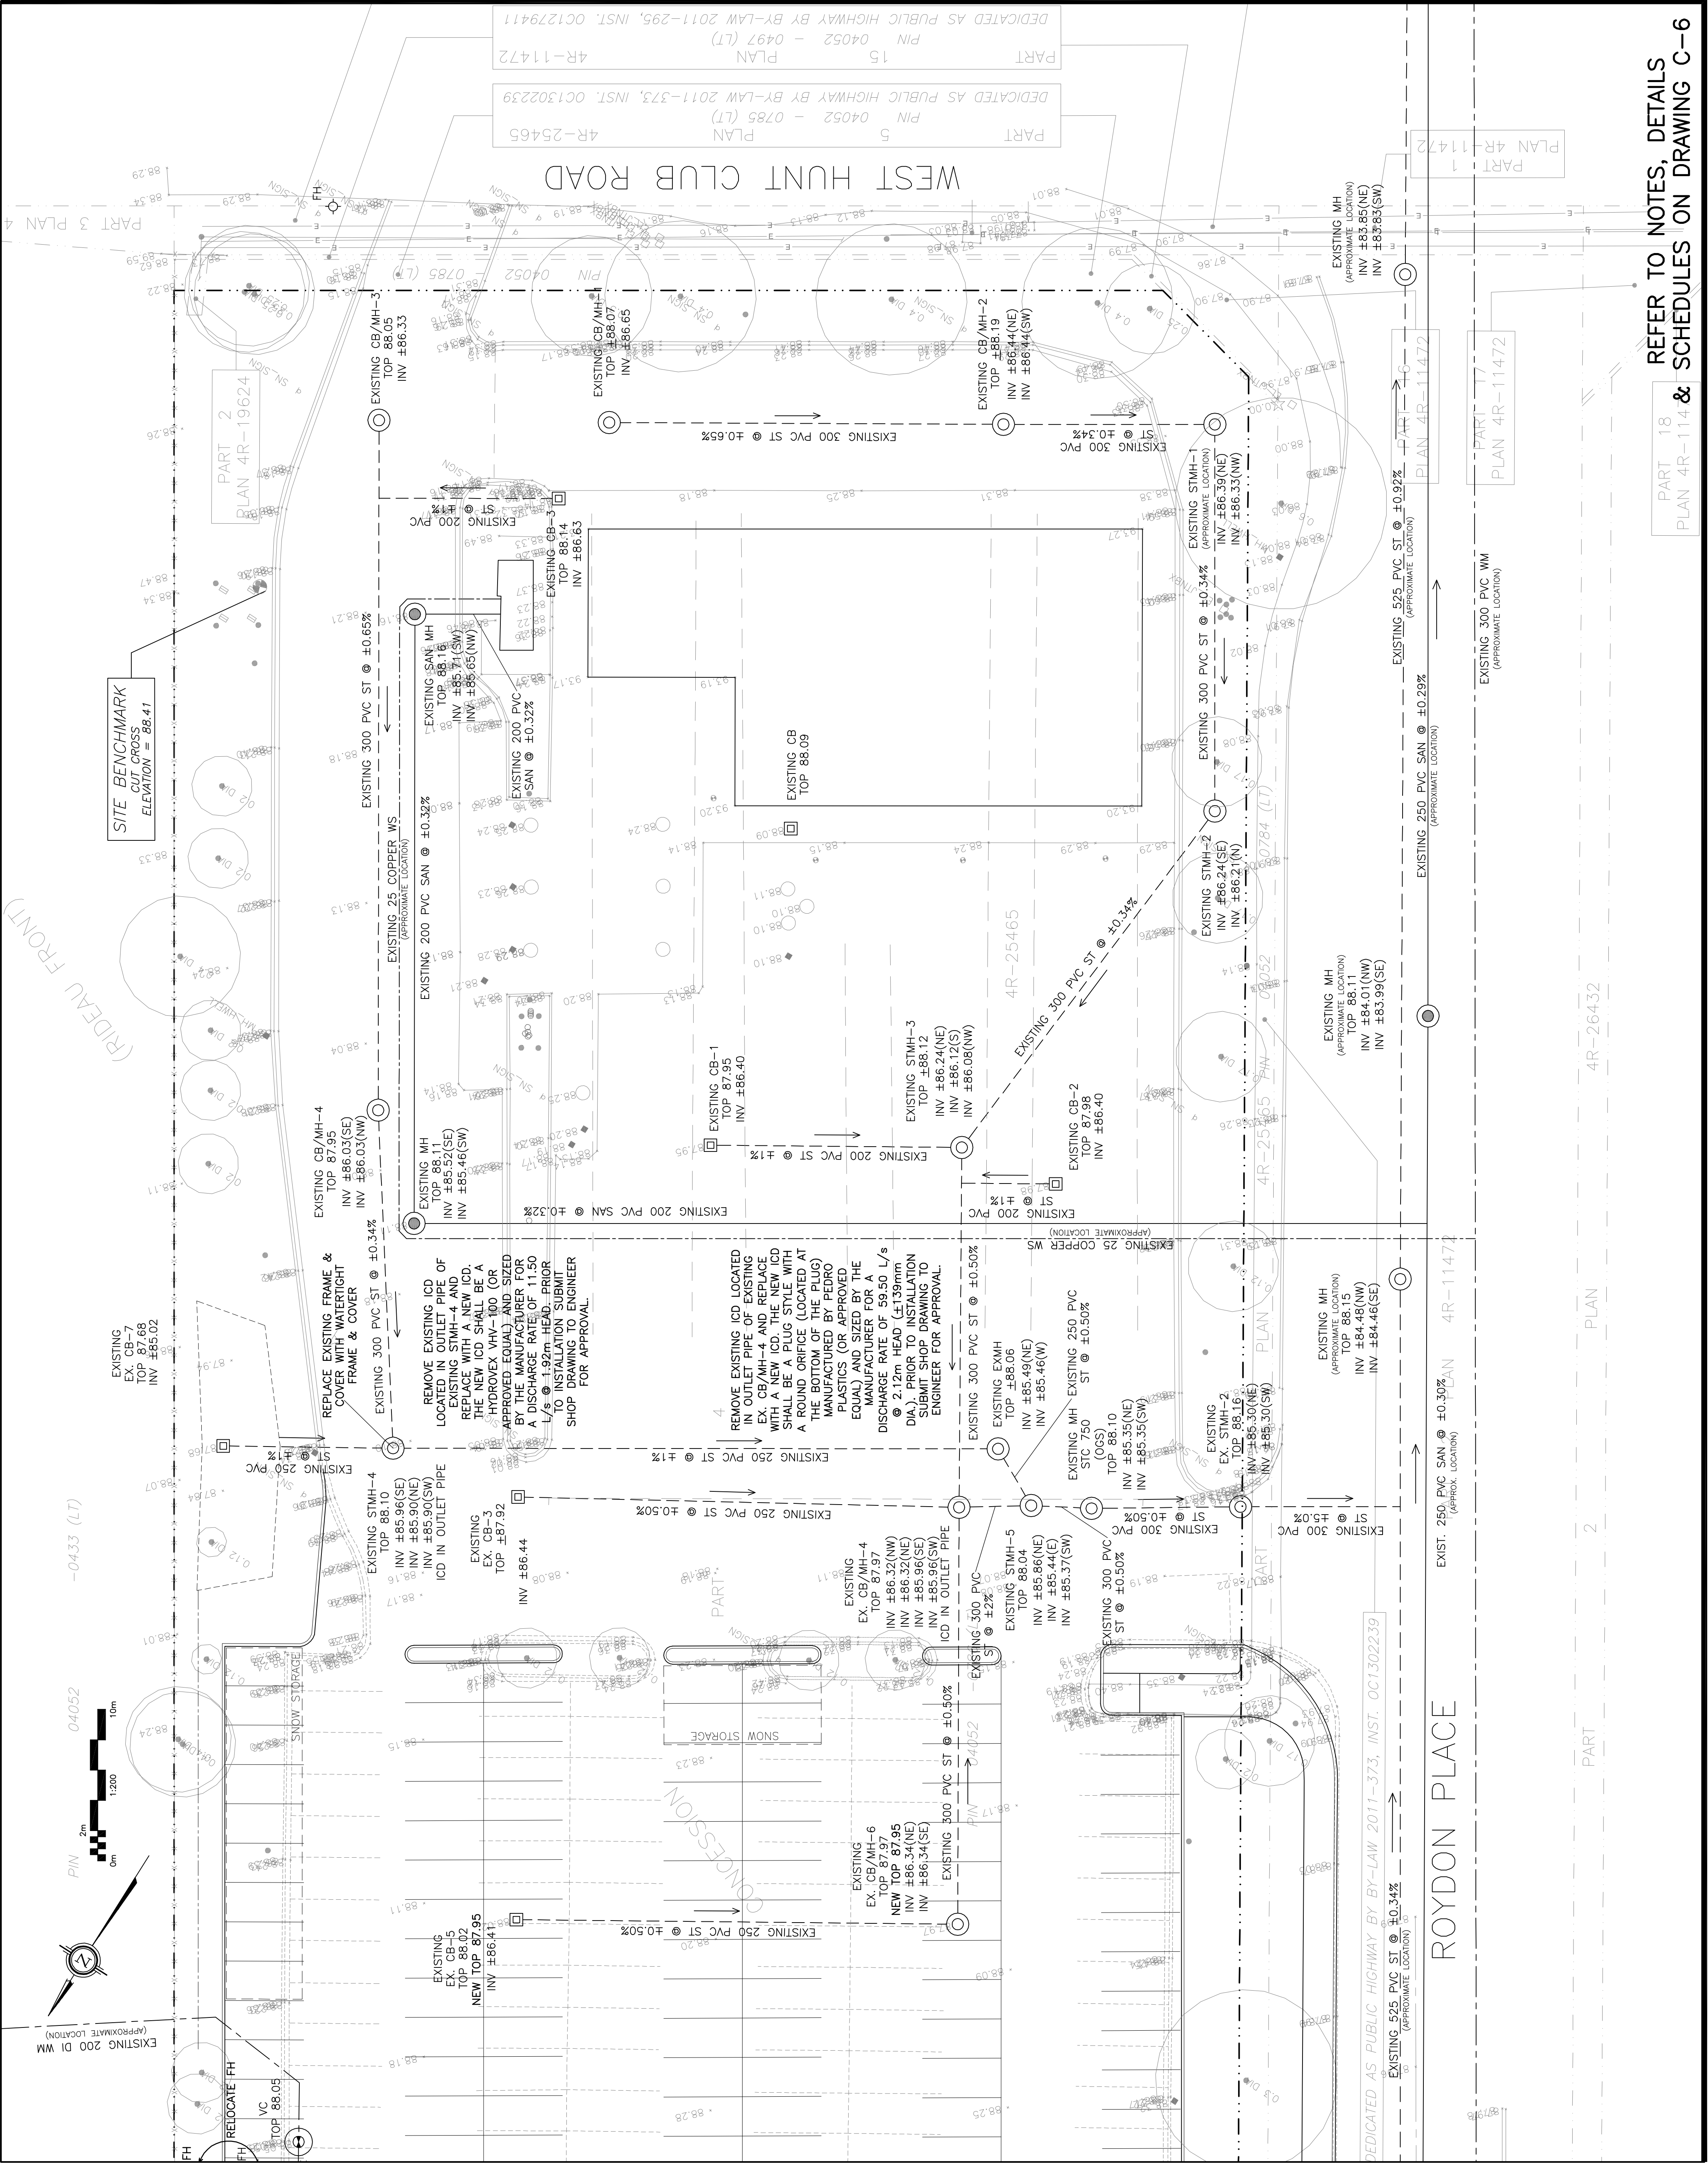

LEGEND	
---	PROPERTY LINE
CB	CATCH BASIN
MH	STORM MANHOLE
CB/MH	CATCH BASIN/MANHOLE
MH	SANITARY MANHOLE
VC	VALVE CHAMBER
FH	FIRE HYDRANT
VB	VALVE & VALVE BOX
SAN	SANITARY SEWER
ST	STORM SEWER
WS/WV	WATER SERVICE/WATERMAIN
OBV	OBVERT OF PIPE
SPL	SPRINGLINE OF PIPE
INV	INVERT OF PIPE
T.O.S.	TOP OF SLOPE
B.O.S.	BOTTOM OF SLOPE
---	CENTERLINE OF SWALE
---	150mm BARRIER CURB

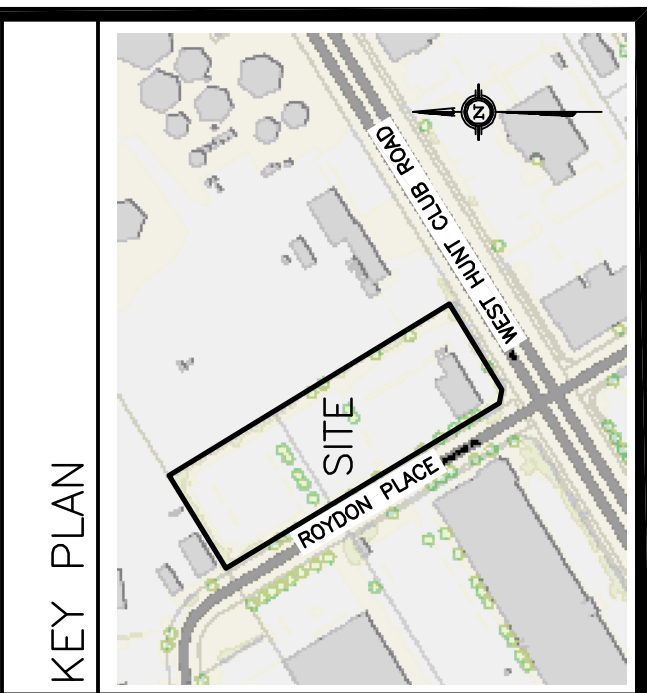

No.	DATE	REVISION
2	OCT 28-25	ISSUED FOR APPROVAL
1	SEP 25-25	ISSUED FOR CLIENT REVIEW

D. B. GRAY ENGINEERING INC.
Stormwater Management Consulting & Engineering • Storm & Sanitary Sewers • Transportation
700 Long Point Circle
Ottawa, Ontario
d.gray@dbgrayengineering.com
613-425-8044

Project
PROPOSED PARKING LOT MODIFICATIONS
95-123 ROYDON PLACE
OTTAWA, ONTARIO

Drawing Title
SITE SERVING PLAN
(SOUTH AREA)

Engineer's Seal
D.B.G.
H. Scale
1:200
V. Scale
1:100
Date
SEP 25-25
Job No.
25060

LICENSED PROFESSIONAL ENGINEER
11016004
007 28-25
PROVINCE OF ONTARIO

Drawing No.
C-3
of **7**
NOT VALID UNLESS
SIGNED & DATED

PART 18
PLAN 4R-11472 & SCHEDULES ON DRAWING C-6

PART 17
PLAN 4R-11472

PART 16
PLAN 4R-11472















