


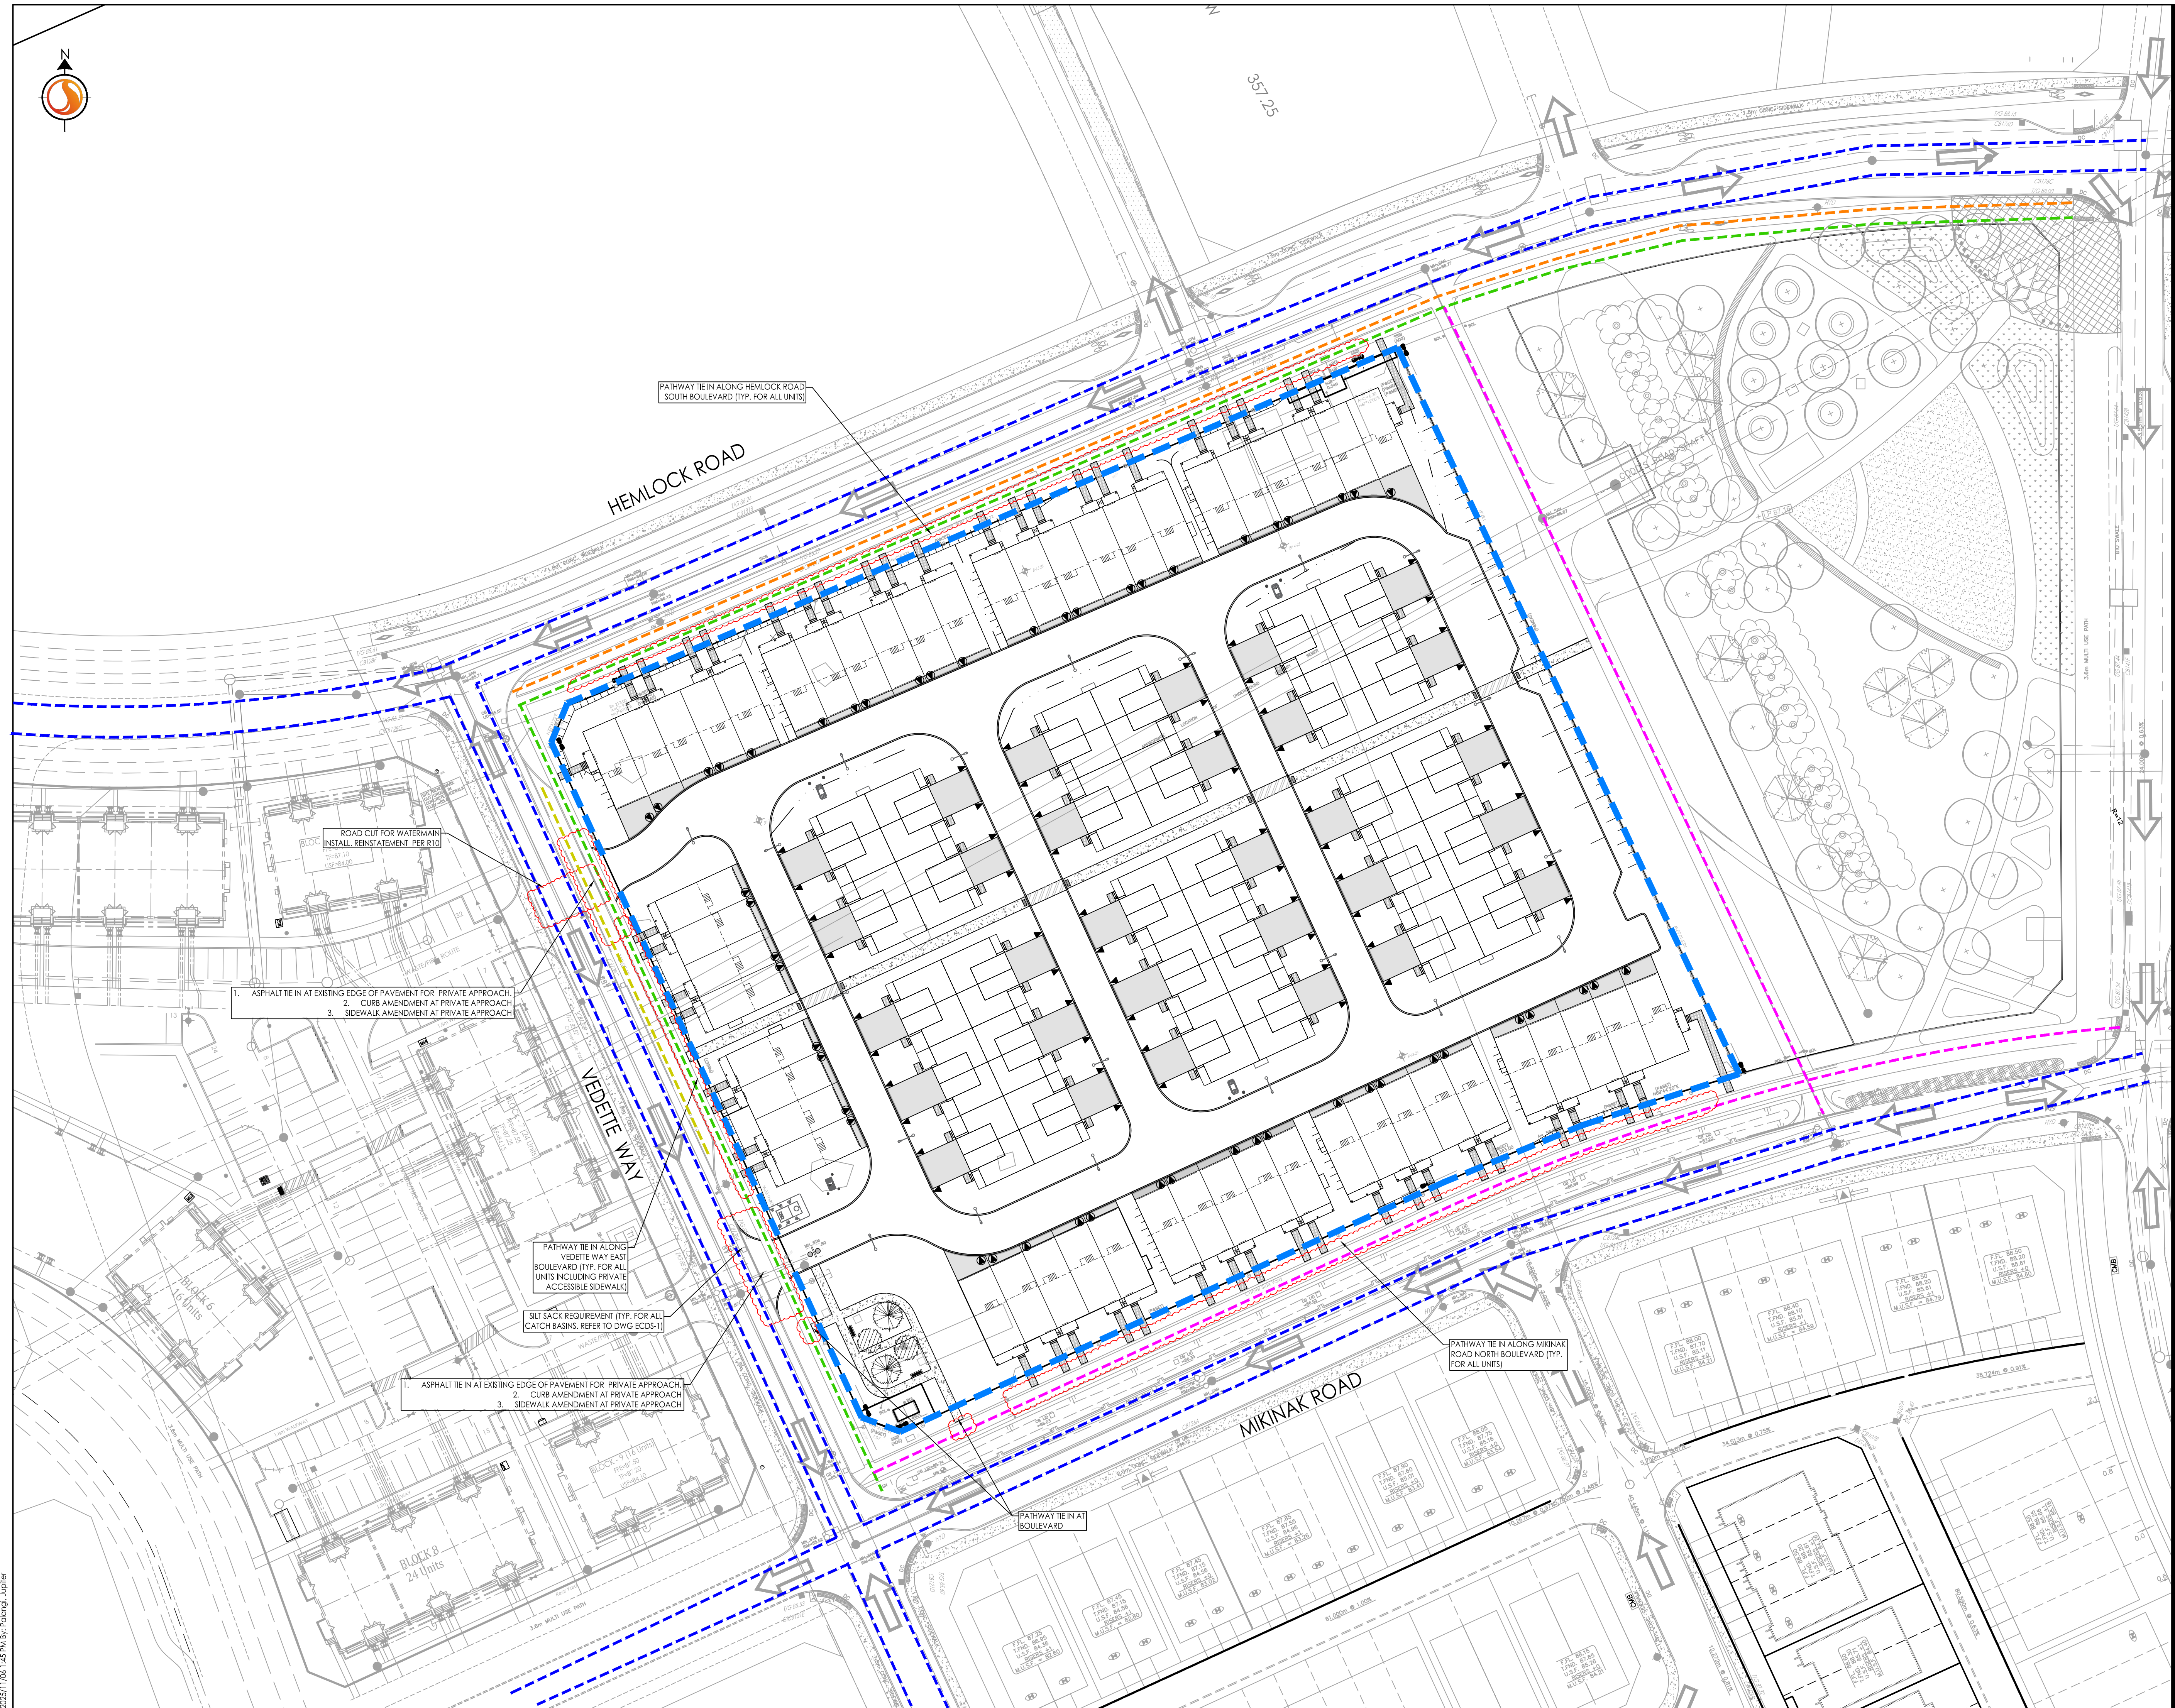

Copyright Reserved

The Contractor shall verify and be responsible for all dimensions. DO NOT scale the drawing - any errors or omissions shall be reported to Stantec without delay.
The Copyrights to all designs and drawings are the property of Stantec. Reproduction or use for any purpose other than that authorized by Stantec is forbidden.

Legend	LOCATION	IMPACT AREA
	TRAFFIC LANE	
	BIKE LANE	
	SIDEWALK	
	MUP (MULTI USE PATHWAY)	
	PARKING LANE	
	PROJECT AREA	



3	ISSUED FOR CITY REVIEW	JP	PM	25.11.03
2	ISSUED FOR CITY REVIEW	JP	PM	25.07.04
1	ISSUED FOR CITY REVIEW	JP	PM	25.04.04
Revision		By	Appd.	YY.MM.DD

File Name:	160402127-08	JP	PM	JP	25.03.24
		Dwn.	Chkd.	Dsgn.	YY.MM.DD

Permit-Seal



Client/Project
MATTAMY HOMES

WATERIDGE VILLAGE
BLOCK 105
OTTAWA, ON, CANADA

Title
CONSTRUCTION
MANAGEMENT PLAN

Project No. 160402127	Scale 1:500	Sheet 1 of 1	Revision 1
Drawing No. CMP-1			