


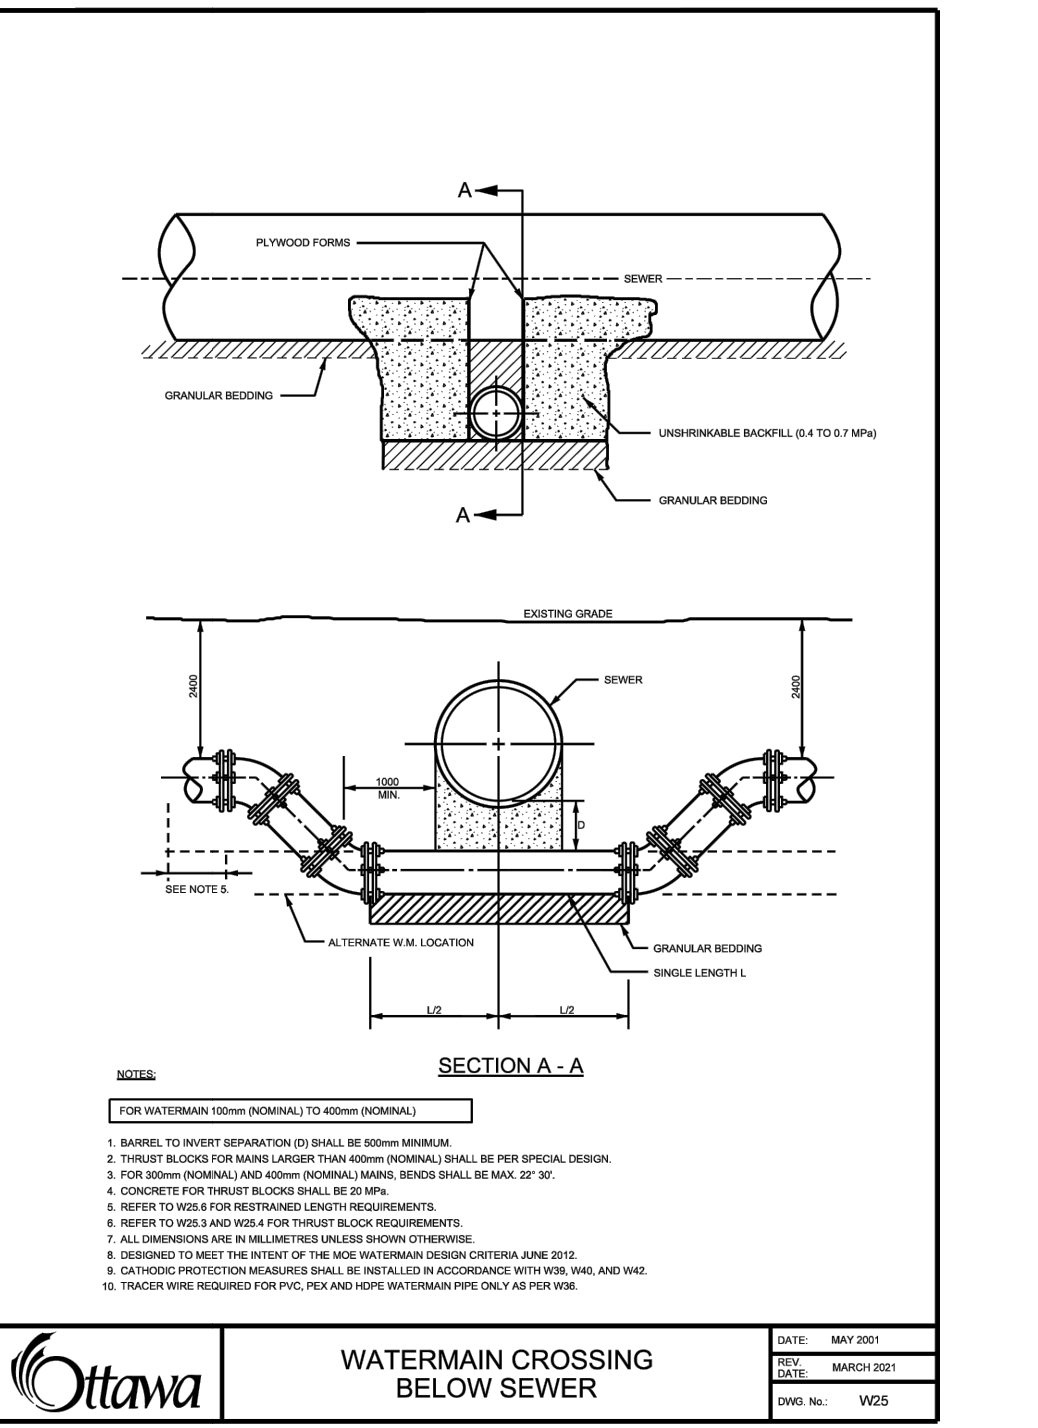

Copyright Reserved

The Contractor shall verify and be responsible for all dimensions. DO NOT scale the drawing - any errors or omissions shall be reported to Stantec without delay.

The Copyrights to all designs and drawings are the property of Stantec. Reproduction or use for any purpose other than that authorized by Stantec is forbidden.



File Name: 160402143-HMBS-PH7-DB	JP	SG	JP	25.04.17
	Dwn.	Chkd.	Dsgn.	YY.MM.DD

Title
DETAILS SHEET

Drawing No.	Sheet	Revision
-------------	-------	----------

