



LEGEND

FIRST FLOOR ELEVATION

TOP OF FOUNDATION

UNDERSIDE OF FOOTING

PROPERTY LINE

CATCH BASIN

STORM MANHOLE

CATCH BASIN/MANHOLE

SANITARY MANHOLE

VALVE CHAMBER

FIRE HYDRANT

EXISTING GRADE ELEVATION

PROPOSED GRADE ELEVATION

EXISTING SLOPE OF GRADE

PROPOSED SLOPE OF GRADE

MAJOR OVERLAND FLOW ROUTE

150mm BARRIER CURB


D.C.

SILT FENCE BARRIER

LIGHT-DUTY PAVEMENT

HEAVY-DUTY PAVEMENT

LANDSCAPE

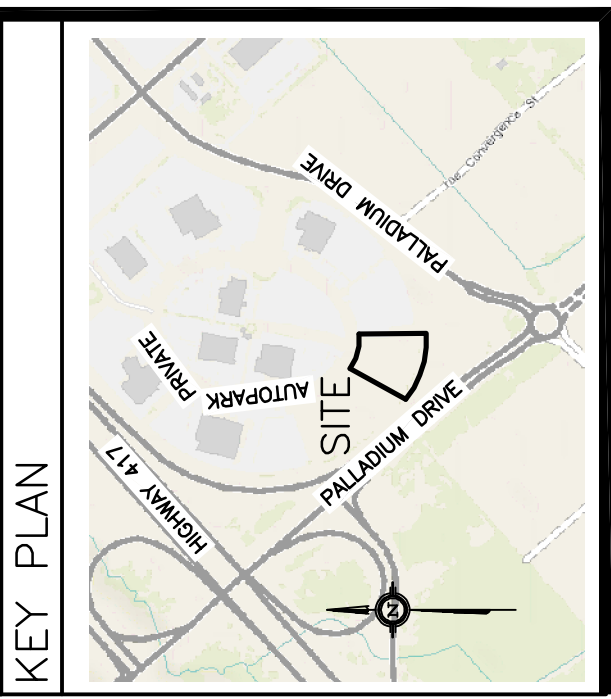

No.	DATE	REVISION
4	NOV 12-25	RE-ISSUED FOR APPROVAL
3	SEP 11-25	RE-ISSUED FOR APPROVAL
2	JUN 26-25	ISSUED FOR APPROVAL
1	JUN 4-25	ISSUED FOR CLIENT COORDINATION

D.B. GRAY ENGINEERING INC.

700 Long Point Circle
Ottawa, Ontario
d.gray@dbgrayengineering.com

Project

TONY GRAHAM
PREP SHOP
2500 PALLADIUM DRIVE,
UNIT 4
OTTAWA, ONTARIO

Drawing Title

GRADING PLAN

Engineer's Seal

PROFESSIONAL ENGINEER
11016003
11016003
NOV 12-25
NAME OF ENGINEER

Drawn

D.B.G.

H. Scale

1:200

V. Scale

1:200

Date

JUN 4-25

Job No.

25023

Drawing No.

C-3
of 8

NOT VALID UNLESS
SIGNED & DATED