


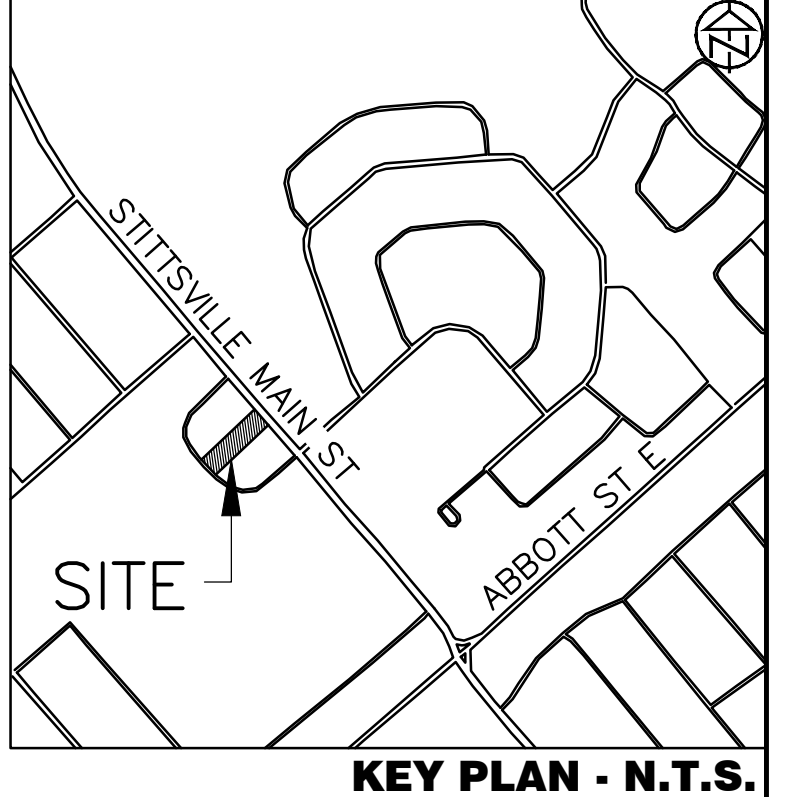



1. WHEREVER INSULATION IS USED; PROVIDE GRANULAR 'A' BEDDING AND COVER.

2. ALL NOTES PERTAINING TO BEDDING DETAILS SHALL APPLY.

3. FROST TAPERS TO BEDDING OPSD 803.030 AND OPSD 803.031 AND AS DIRECTED BY THE ENGINEER.

STORM PIPE FROST PROTECTION DETAIL

SCALE: NTS

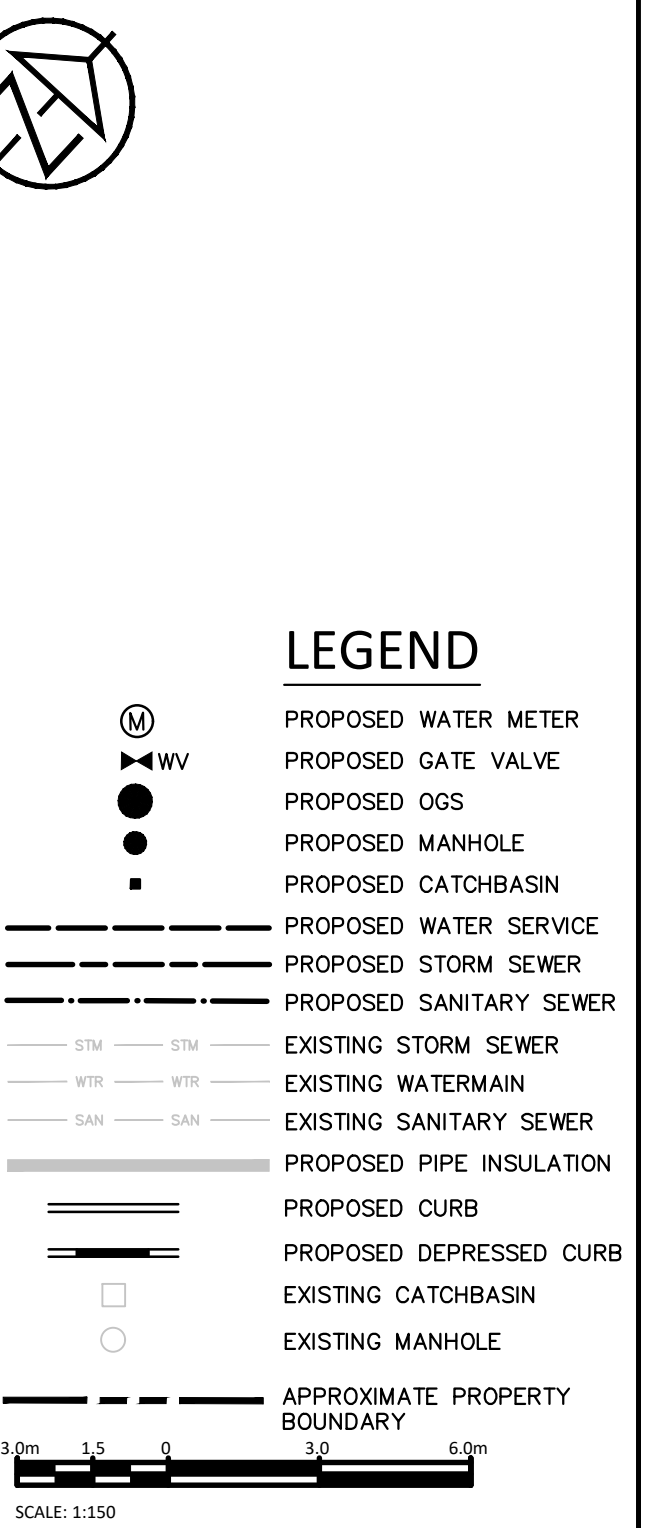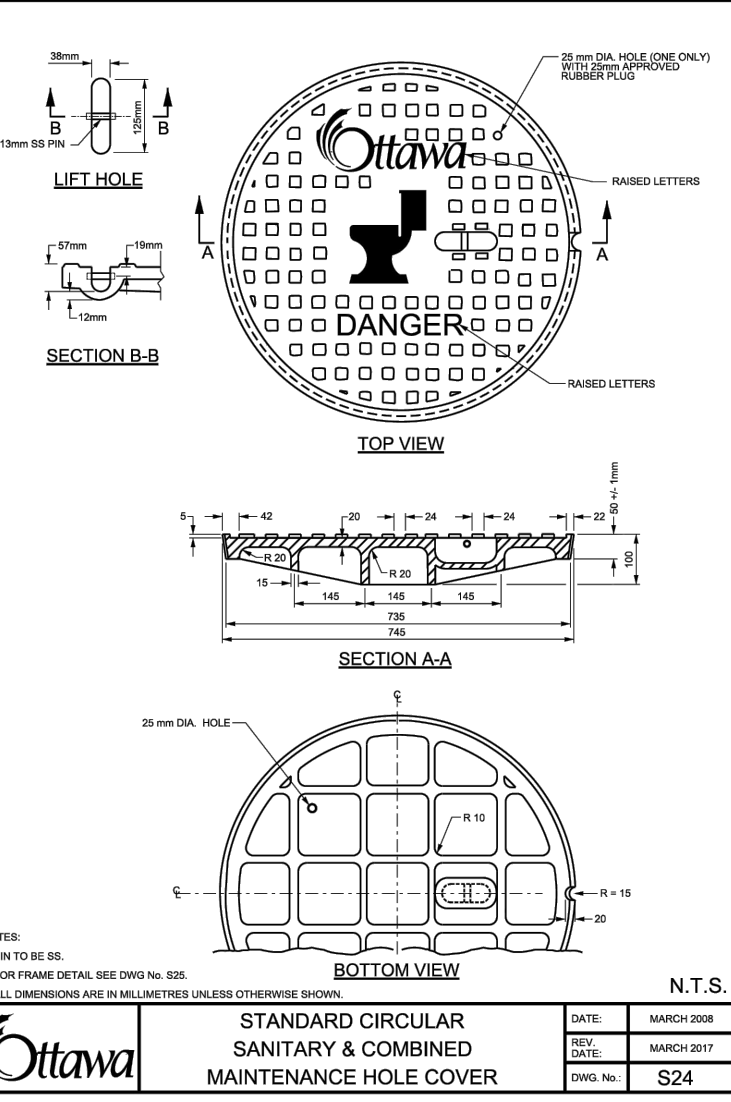

 TATHAM ENGINEERING			D07-12-24-0167
NO: HY	FILE: 524659	DWG:	
NO: HY	DATE: SEPT 2024	SS-1	
NO: GC	SCALE: 1:150		