


NOTE:
REFER TO DRAWING EC-L1.1 FOR EVENT CENTRE PLANTING PLAN.
REFER TO NS-L1.0 FOR NORTH STANDS PLANTING PLAN.


Plant List						
SYM	BOTANICAL NAME	COMMON NAME	QTY.	SIZE	REMARKS	NATIVE STATUS
DECIDUOUS TREES						
AC	Amelanchier canadensis 'Rainbow Pillar'	'Rainbow Pillar' Serviceberry	5	50mm		Native
AF	Acer x freemanii 'Armstrong'	'Armstrong' Maple	4	70mm		Native
CO	Celtis occidentalis 'Prairie Sentinel'	'Prairie Sentinel' Hackberry	4	50mm		Native


ANDREW MCCREIGHT
MANAGER, DEVELOPMENT REVIEW CENTRAL
PLANNING, DEVELOPMENT & BUILDING SERVICES
DEVELOPMENT DEPARTMENT, CITY OF OTTAWA

APPROVED
By Andrew McCreight at 9:37 am, Nov 18, 2025

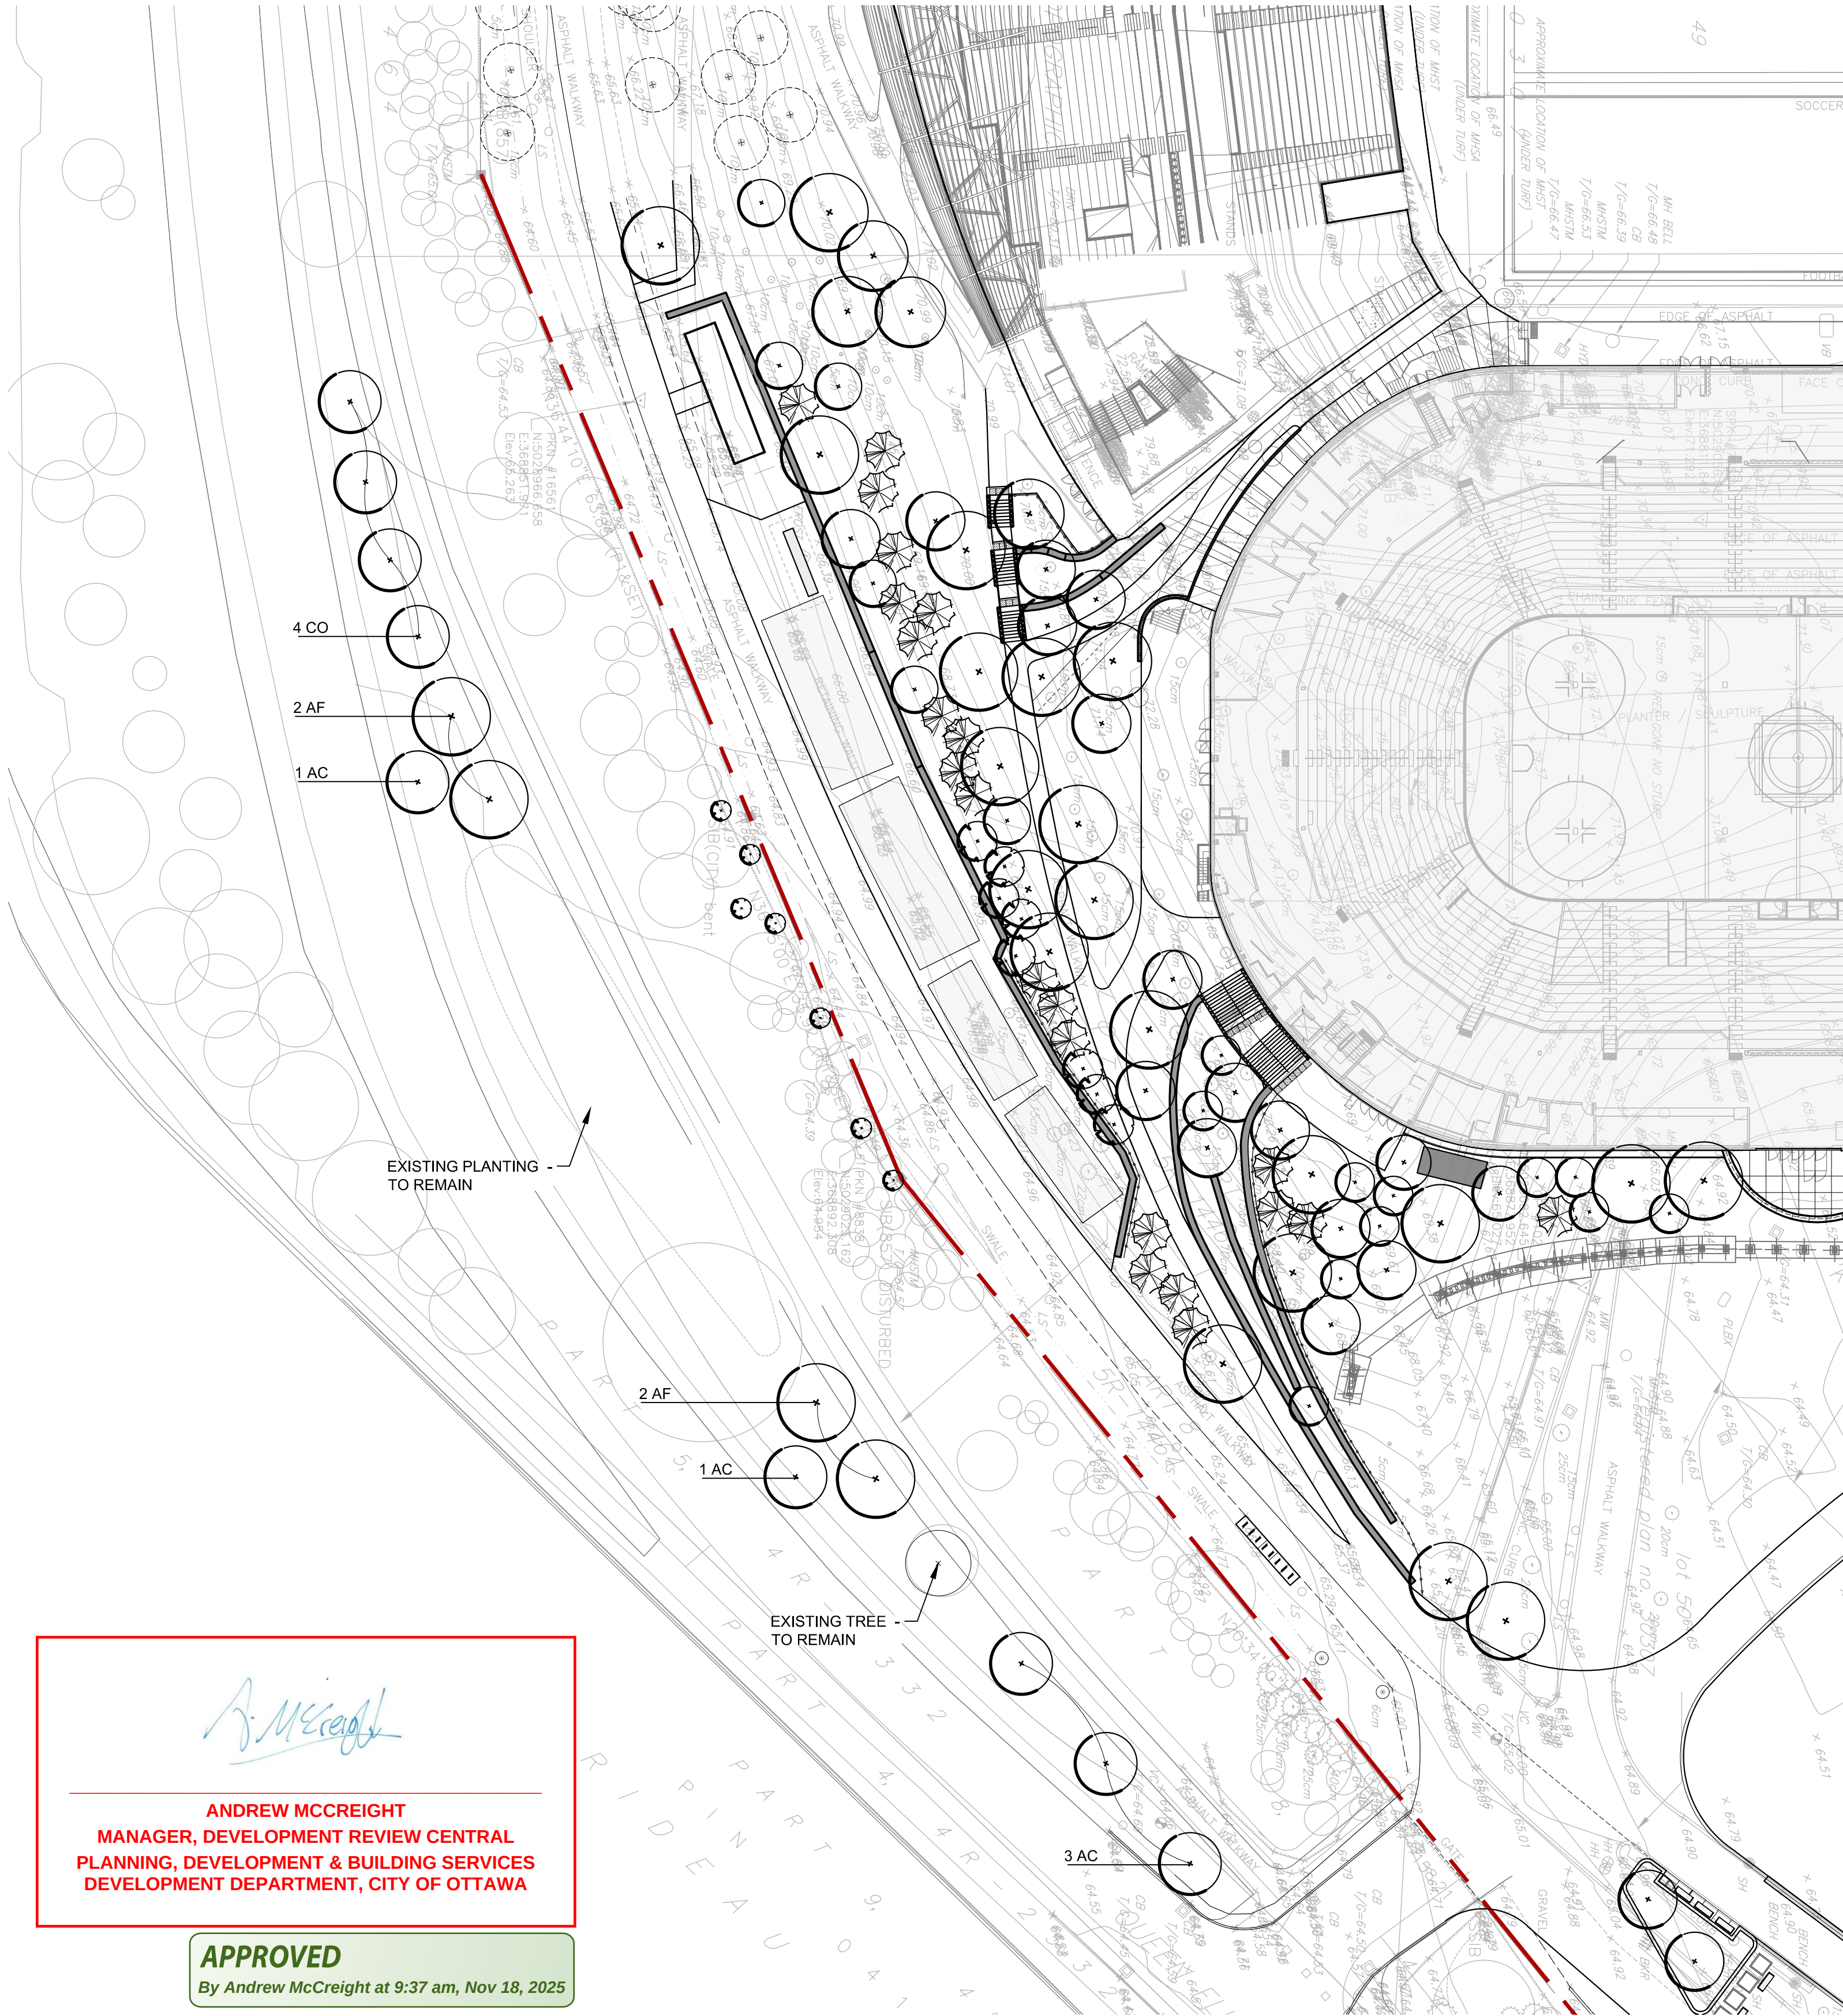

- LEGEND:
- LARGE DECIDUOUS TREE PLANTING
 - SMALL DECIDUOUS TREE PLANTING
 - CONIFEROUS TREE PLANTING
 - SHRUB / PERENNIAL PLANTING
 - EXISTING TREE TO REMAIN
 - EXISTING TREE OUTSIDE THE PROJECT BOUNDARY (APPROX. LOCATION)

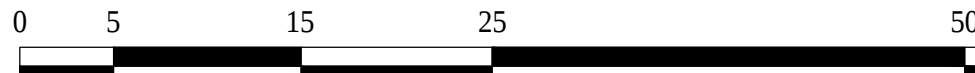

100 Meters



BRISBROOK BEYON ARCHITECTS
14 DUNCAN ST 4TH FLOOR
TORONTO, ON M5H 3G8
(416) 591-8999
ARCHITECT

ENTUITIVE
135 LAURIER AVE WEST, SUITE 413
OTTAWA, ON K1P 5J2
(343) 308-9274
STRUCTURAL ENGINEER

TMP
200 KING, ST. WEST, SUITE 310
TORONTO, ON M5H 3T4
(416) 499-8000
MECH. PLUMB. FIRE PROTECTION ENGINEER

MULVEY & BANANI
90 SHEPPARD AVE EAST, SUITE 500
TORONTO, ON M2N 3A
(416) 751-2520
ELEC. LIGHTING ENGINEER

C S W
319 MCRAE AVENUE, SUITE 502
OTTAWA, ONTARIO K1Z 0B9
(613) 729-4536
LANDSCAPE ARCHITECT

KAIZEN
UNIT 14, 1525 CORNWALL RD.
OAKVILLE, ON L6J 0B2
(905) 338-3222
F&B CONSULTANT

12	CD UPDATE	2025-05-09
14	CD UPDATE - CLASS A ESTIMATE	2025-04-11
13	CD UPDATE	2025-03-19
12	RE ISSUED FOR SPA	2025-03-07
11	CD UPDATE	2025-02-28
10	CD UPDATE	2025-01-17
9	ISSUED FOR CITY SPA COMMENTS	2025-01-15
8	CD RELEASE	2024-12-23
7	ISSUED FOR 90% DD	2024-11-15
6	ISSUED FOR 90% DD	2024-10-18
5	ISSUED FOR 35% DD	2024-10-04
4	ISSUED FOR CITY SPA COMMENTS	2024-09-05
3	ISSUED FOR CITY SPA	2024-08-07
2	ISSUED FOR COORDINATION	2024-06-28
1	ISSUED FOR PRE-CONSULTATION	2024-05-31

REVISIONS/ ISSUES


CONTRACTOR SHALL CHECK AND VERIFY ALL DIMENSIONS AND REPORT ANY OMISSIONS OR DISCREPANCIES TO THE ARCHITECT BEFORE PROCEEDING WITH THE WORK.
DO NOT SCALE THE DRAWINGS



SEAL THIS DOCUMENT IS RELEASED FOR THE PURPOSE OF PRELIMINARY SUBMITTAL



IT IS NOT TO BE USED FOR CONSTRUCTION PURPOSES

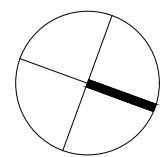

DRAWN SE / JA
DATE 05/31/24
CHECKED JC

LANDSDOWNE 2.0
EVENT CENTRE,
NORTH SIDE STANDS AND
PUBLIC REALM
ENHANCEMENTS
945 & 1015 BANK STREET

DWG. TITLE

**LANDSCAPE NCC
PLANTING PLAN**

SCALE

1 : 400

DWG. NO.

PROJ. NO.

CSW #1766-12

EC-L1.4