


**1**  
E012  
**TYPICAL BOLLARD DETAIL**  
SCALE: N.T.S.



**2**  
E012  
**TYPICAL LIGHT STANDARD WITH BASE DETAIL**  
SCALE: N.T.S.

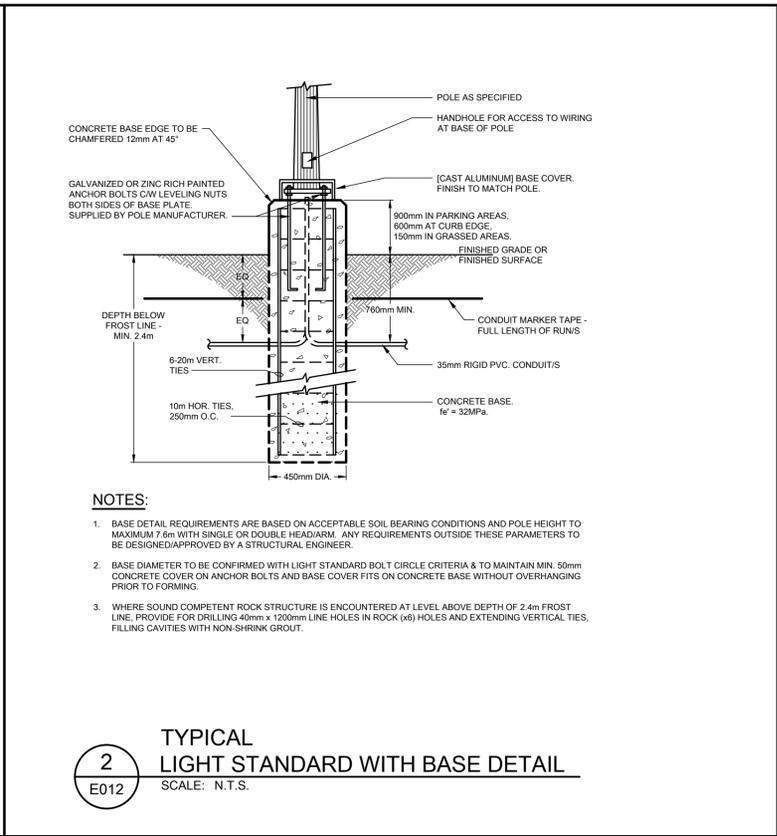

300-2611 QUEENSVIEW DRIVE  
OTTAWA, ONTARIO CANADA K2B 9K2  
TEL: 1-613-829-2800 | FAX: 1-613-829-8299 | WWW.WSP.COM

CONSULTANT:



CLIENT:

CLIENT REF. #: NA

PROJECT:

**THEIA-FIRST UNITARIAN**  
30 Cleary Avenue  
Ottawa, ON

KEY PLAN:

DISCLAIMER: COPYRIGHT: THIS DRAWING AND DESIGN IS COPYRIGHT PROTECTED WHICH SHALL NOT BE USED, REPRODUCED OR REVISED WITHOUT WRITTEN PERMISSION BY WSP CANADA INC. THE CONTRACTOR SHALL CHECK AND VERIFY ALL DIMENSIONS AND UTILITY LOCATIONS AND REPORT ALL ERRORS AND OMISSIONS PRIOR TO COMMENCING WORK. THIS DRAWING IS NOT TO BE SCALED.

IS	RE	DATE	DESCRIPTION
2	-	2025/05/16	ISSUE FOR SITE PLAN CONTROL
1	-	2025/05/02	ISSUE FOR REVIEW

PROJECT NO: CA0046945.3399  
DATE: APRIL 2025  
ORIGINAL SCALE: AS SHOWN  
DESIGNED BY: M.O.  
DRAWN BY: M.O.  
CHECKED BY: D.G.

IF THIS BAR IS NOT 25mm LONG, ADJUST YOUR PLOTTING SCALE.

DISCIPLINE: **ELECTRICAL**

TITLE: **SITE PLAN DETAILS**

SHEET NUMBER: **E012**  
3 OF 3

ISSUE: **ISSUE FOR SITE PLAN CONTROL**  
DATE OF: 2025/05/16