

- NOTES:**
1. THIS PLAN IS TO BE READ IN CONJUNCTION WITH THE TREE CONSERVATION REPORT PREPARED BY ARCADIS;
 2. REFER TO RECOMMENDATIONS IN TREE CONSERVATION REPORT FOR TECHNIQUES TO PRESERVE TREES.

**FIRST UNITARIAN
CONGREGATION OF
OTTAWA**

**UNITARIAN
HOUSE**


CLEARY AVENUE

**RIVER PARKWAY
CHILDREN'S CENTRE**

**PRELIMINARY
NOT FOR CONSTRUCTION**

RICHMOND ROAD

AYLEN AVENUE

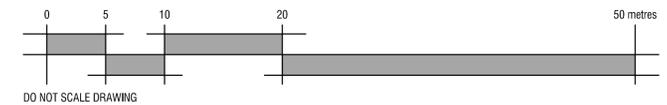

Copyright Reserved
The Copyrights to all designs and drawings are the property of Fotenn Consultants Inc. Unauthorized reproduction or use is forbidden. DO NOT SCALE DRAWING




key plan / plan repère

- Legend / légende
- EXTENT OF PROPOSED UNDERGROUND GARAGE (DEEP EXCAVATION)
 - EXTENT OF PROPOSED SITE WORKS (SHALLOW EXCAVATION, RE-GRADING, SITE WORKS, PLANTING)
 - EXISTING TREE-LINE AS SURVEYED TO BE PRESERVED - REFER TO TREE CONSERVATION REPORT FOR PRESERVATION TECHNIQUES DURING CONSTRUCTION
 - CRITICAL ROOTING ZONE (CRZ) IDENTIFIED - REFER TO TABLE FOR RADIUS OF CRZ
 - EXISTING TREES TO REMAIN AND KEY NO. - REFER TO TABLE & TREE CONSERVATION REPORT
 - TREE PROTECTION FENCING
 - INDIVIDUAL TREES TO BE REMOVED AND KEY NO. - REFER TO TABLE & TREE CONSERVATION REPORT

rev'n	description / la description	yyyy/mm/dd
03	issue for coordination	2025/11/18
02	issue for coordination	2025/05/08
01	issue for coordination	2025/05/06
00	issue for coordination	2025/04/23

FOTENN Planning + Design
420 O'Connor Street
Ottawa, ON, CANADA K2P 1W4
613.730.5709
fotenn.com

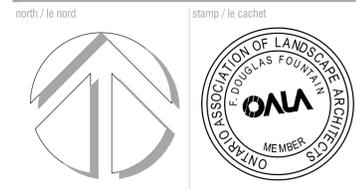

project / projet
30 CLEARY AVENUE

drawing / dessin
TREE CONSERVATION PLAN

designed / conçu	drawn / dessiné	reviewed / examiné
BM EM	BM EM	DF
date 2023/07/14	project number / No. du projet 23002	

drawing number / No. du dessin
TCP1

1 TREE CONSERVATION PLAN
TCP1 1:300

PLOT INFORMATION: DWG NAME: P:\PROJECTS\Theia Partners\30 Cleary\Drawings\30 Cleary\Sheet\TCP1.dwg PLOT DATE: 2025-11-19 12:45:02 PM SHEET SIZE: B0 (united) (36x48.641000MM) PLOTTED BY: Beama Mitchell LAST SAVED BY: bsmith

