


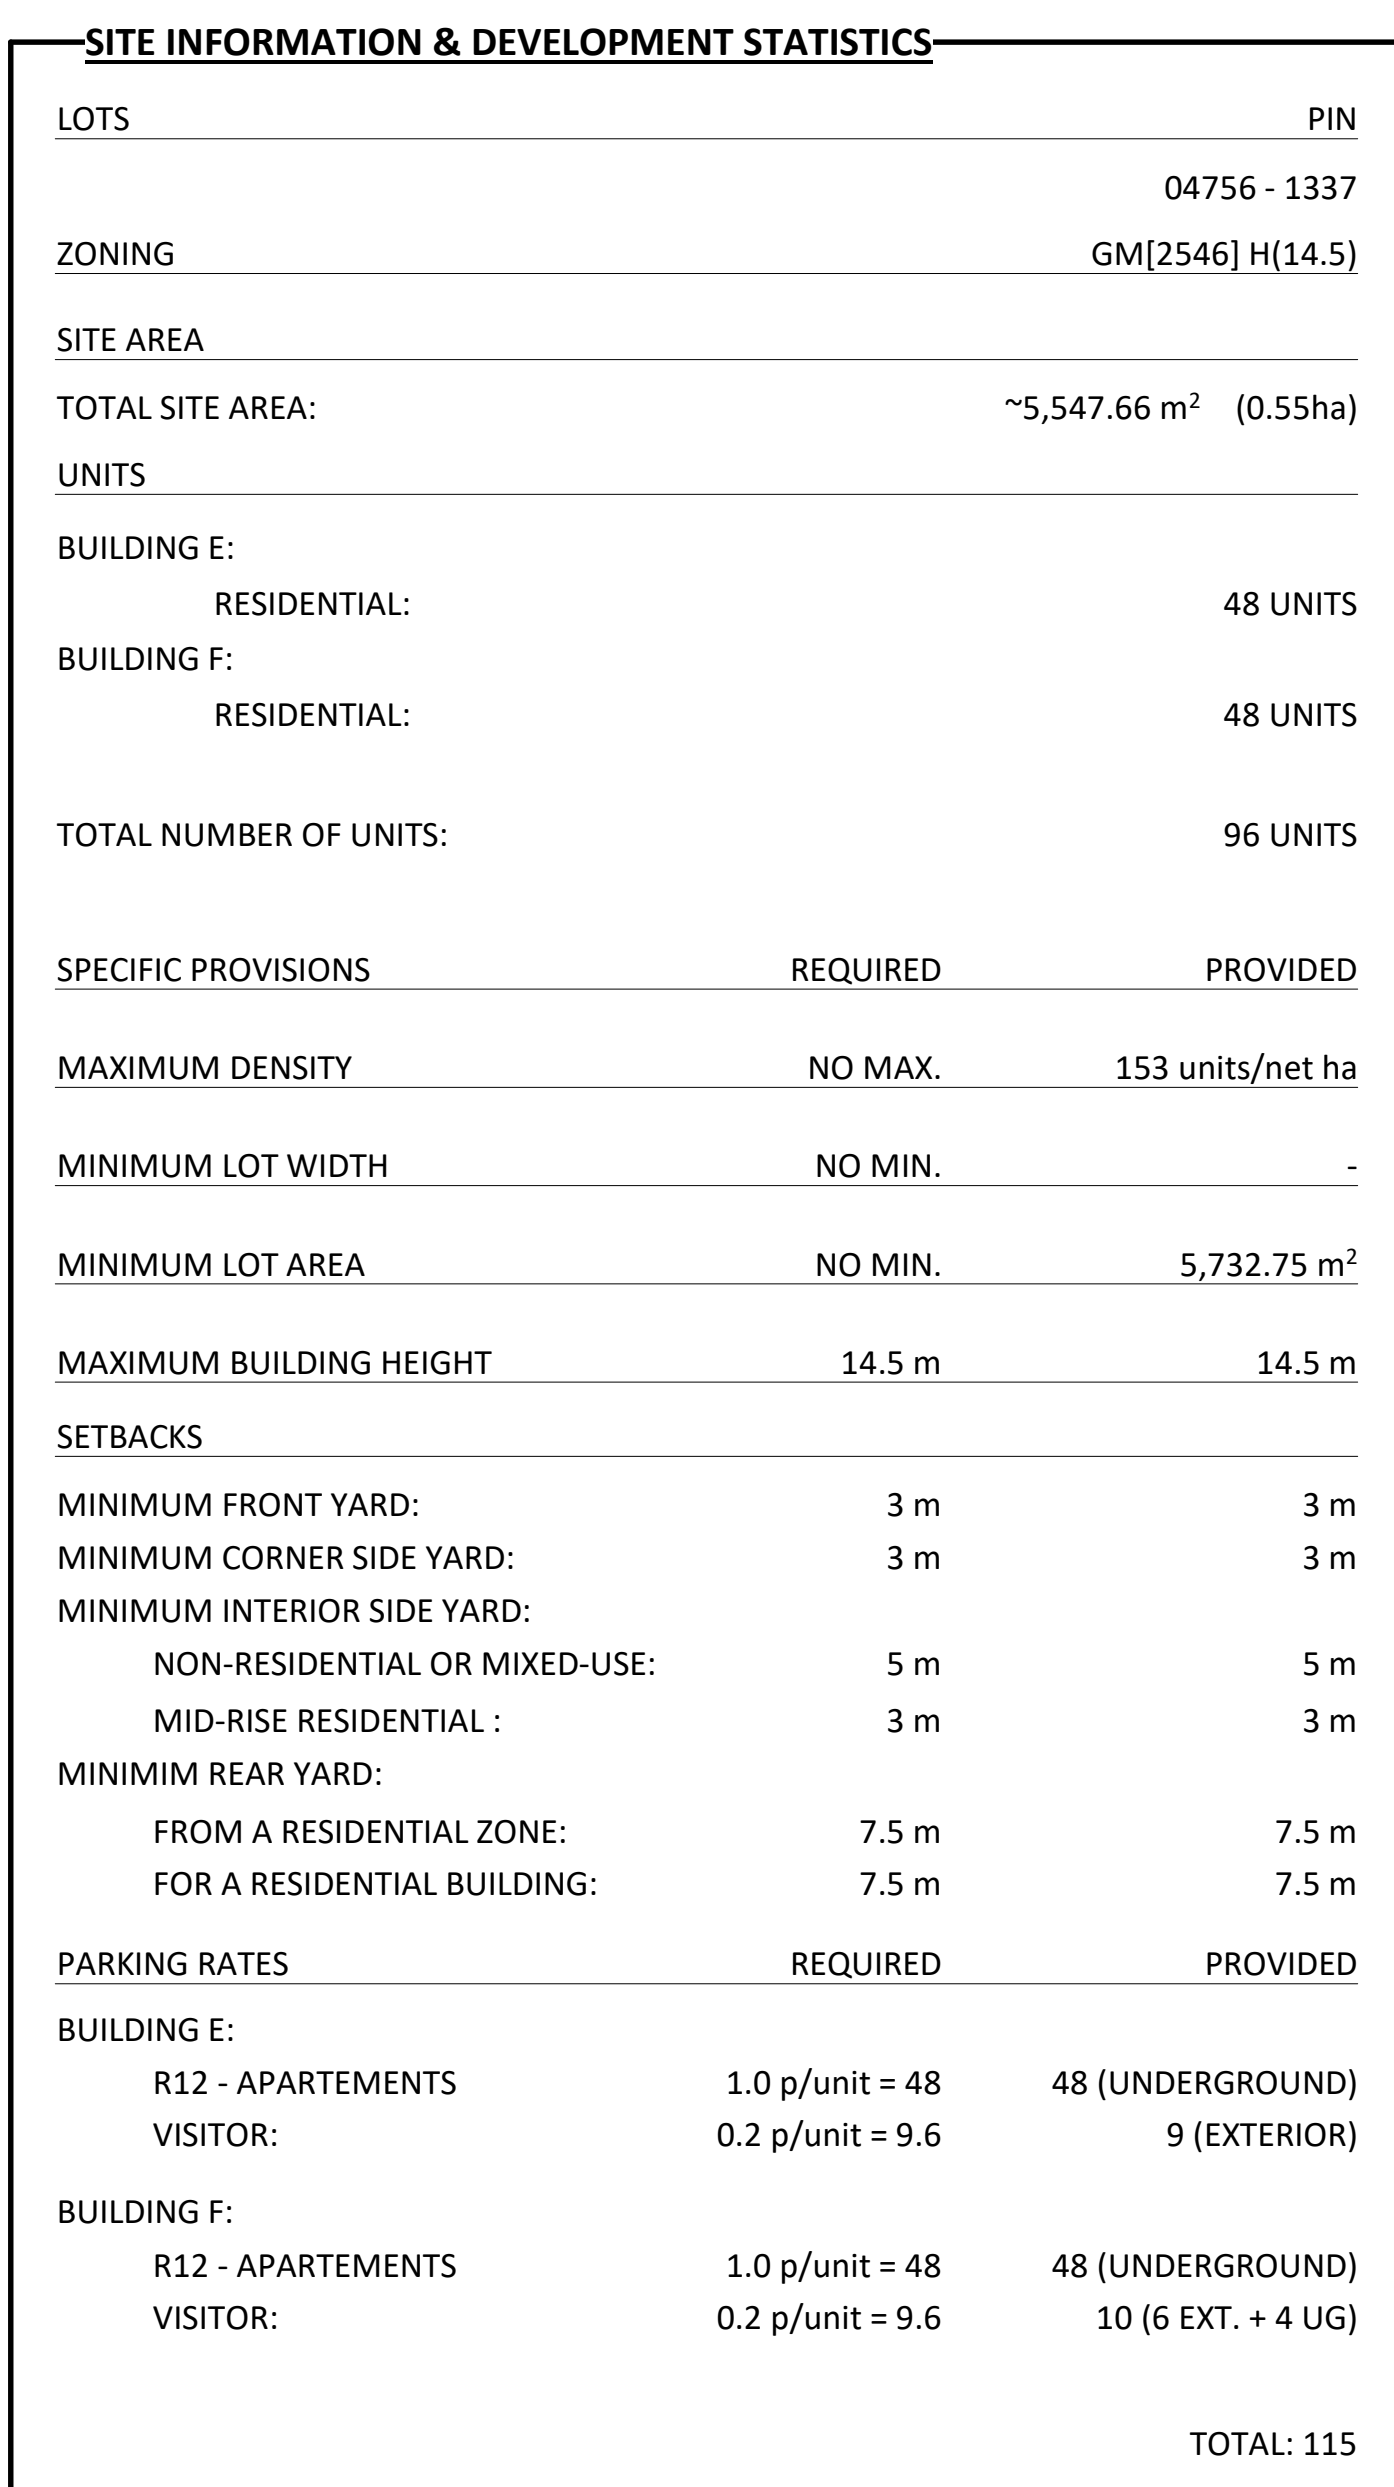

NUMBER OF CAR PARKING				NUMBER OF BIKE PARKING		
TYPE OF PARKING	LEVEL	NUMBER	SYMBOL	TYPE	LEVEL	NUMBER
PARKING - RESIDENTIAL	LEVEL P1	96	R	BIKE - HORIZONTAL	LEVEL U1	18
PARKING - VISITOR	GROUND	15	V	BIKE - HORIZONTAL	GROUND	11
PARKING - VISITOR	LEVEL P1	4	V			29
TOTAL		115		BIKE - VERTICAL	LEVEL U1	30
						30

STATISTICS - NUMBER OF UNITS - BUILDING E			
TYPE	NUMBER	AV. AREA	DISTRIBUTION
1 BED	26	53 m ²	54%
2 BED	22	81 m ²	46%
	48	134 m ²	

STATISTICS - AMENITY AREA - BUILDING E		
TYPE	AREA	REQUESTED
AMENITY COMMUNAL	147 m ²	(48/6)*0.5=144m ²
AMENITY PRIVATE	603 m ²	(48/6)*0.5=144m ²
	750 m ²	

STATISTICS - NUMBER OF UNITS - BUILDING F				STATISTICS - AMENITY AREA - BUILDING F		
TYPE	NUMBER	AV. AREA	DISTRIBUTION	TYPE	AREA	REQUESTED
1 BED	26	53 m²	54%	AMENITY COMMUNAL	147 m²	(48'6")*0.5=144m.
2 BED	22	80 m²	46%	AMENITY PRIVATE	603 m²	(48'6")*0.5=144m.
	48	133 m²			750 m²	

GFA - CITY OF OTTAWA - BUILDING E	
LEVEL	AREA

GFA - CITY OF OTTAWA - BUILDING F	
LEVEL	AREA

E - LEVEL 1	771 m ²
E - LEVEL 2	800 m ²
E - LEVEL 3	800 m ²
E - LEVEL 4	800 m ²
TOTAL	3170 m ²

E - LEVEL 1	751 m ²
E - LEVEL 2	803 m ²
E - LEVEL 3	803 m ²
E - LEVEL 4	803 m ²
TOTAL	3159 m ²

PROFORMA						
LEVEL	GFA	PARKING	COMMERCIAL	COMMON	RESIDENTIAL	BALCONIES
	3451 m ²	3451 m ²	0 m ²	0 m ²	0 m ²	0 m ²
	3451 m ²	3451 m ²	0 m ²	0 m ²	0 m ²	0 m ²

BUILDING E						
LEVEL 1	952 m ²	0 m ²	0 m ²	139 m ²	813 m ²	151 m ²
LEVEL 2	958 m ²	0 m ²	0 m ²	119 m ²	840 m ²	151 m ²
LEVEL 3	958 m ²	0 m ²	0 m ²	119 m ²	840 m ²	151 m ²
<multilevel>	958 m ²	0 m ²	0 m ²	119 m ²	840 m ²	151 m ²
ROOF	226 m ²	0 m ²	0 m ²	226 m ²	0 m ²	0 m ²
	4053 m ²	0 m ²	0 m ²	720 m ²	3333 m ²	603 m ²

BUILDING F						
LEVEL 1	952 m ²	0 m ²	0 m ²	162 m ²	790 m ²	151 m ²
LEVEL 2	958 m ²	0 m ²	0 m ²	118 m ²	840 m ²	151 m ²
LEVEL 3	957 m ²	0 m ²	0 m ²	117 m ²	840 m ²	151 m ²
< multiples>	958 m ²	0 m ²	0 m ²	118 m ²	840 m ²	151 m ²
ROOF	226 m ²	0 m ²	0 m ²	226 m ²	0 m ²	0 m ²
	4051 m ²	0 m ²	0 m ²	741 m ²	3310 m ²	603 m ²

STATISTICS - UNITS DESCRIPTION								
UNIT TYPE	BEDROOM	KITCHEN SINK	BATH SINK	TOILETS	SHOWER/ TUB	SHOWER	DISHWASHER	CLOTHES WASHER

BUILDING E									
TYPE A	2 BED	1	2	2	1	1	1	1	1
TYPE B	1 BED	1	2	1		1	1	1	
TYPE C	1 BED	1	2	2	1			1	1
TYPE D	1 BED	1	1	1	1			1	1
TYPE E	2 BED	1	3	2	1	1	1	1	1
TYPE F	2 BED	1	2	2	1		1	1	1
TYPE G	1 BED	1	2	2	1	1	1	1	1
TYPE H	2 BED	1	2	2	1	1	1	1	1
TYPE I	2 BED	1	3	2	1	1	1	1	1
TYPE J	2 BED	1	3	2	1	1	1	1	1

BUILDING F								
TYPE A	2 BED	1	2	2	1	1	1	1
TYPE B	1 BED	1	2	1		1	1	
TYPE C	1 BED	1	2	2	1			1
TYPE D	1 BED	1	1	1	1		1	1
TYPE E	2 BED	1	3	2	1	1		1
TYPE F	2 BED	1	2	2			1	1
TYPE G	1 BED	1	2	2	1		1	1
TYPE H	2 BED	1	2	2	1	1		1
TYPE I	2 BED	1	3	2	1	1	1	1
TYPE J	2 BED	1	3	2	1	1	1	1

