


Kersten Nitsche

APPROVED  
By Kersten Nitsche at 2:51 pm, Nov 28, 2025


KERSTEN NITSCHKE, MCIP RPP  
MANAGER (A), DEVELOPMENT REVIEW WEST  
PLANNING, DEVELOPMENT AND BUILDING SERVICES  
DEPARTMENT, CITY OF OTTAWA

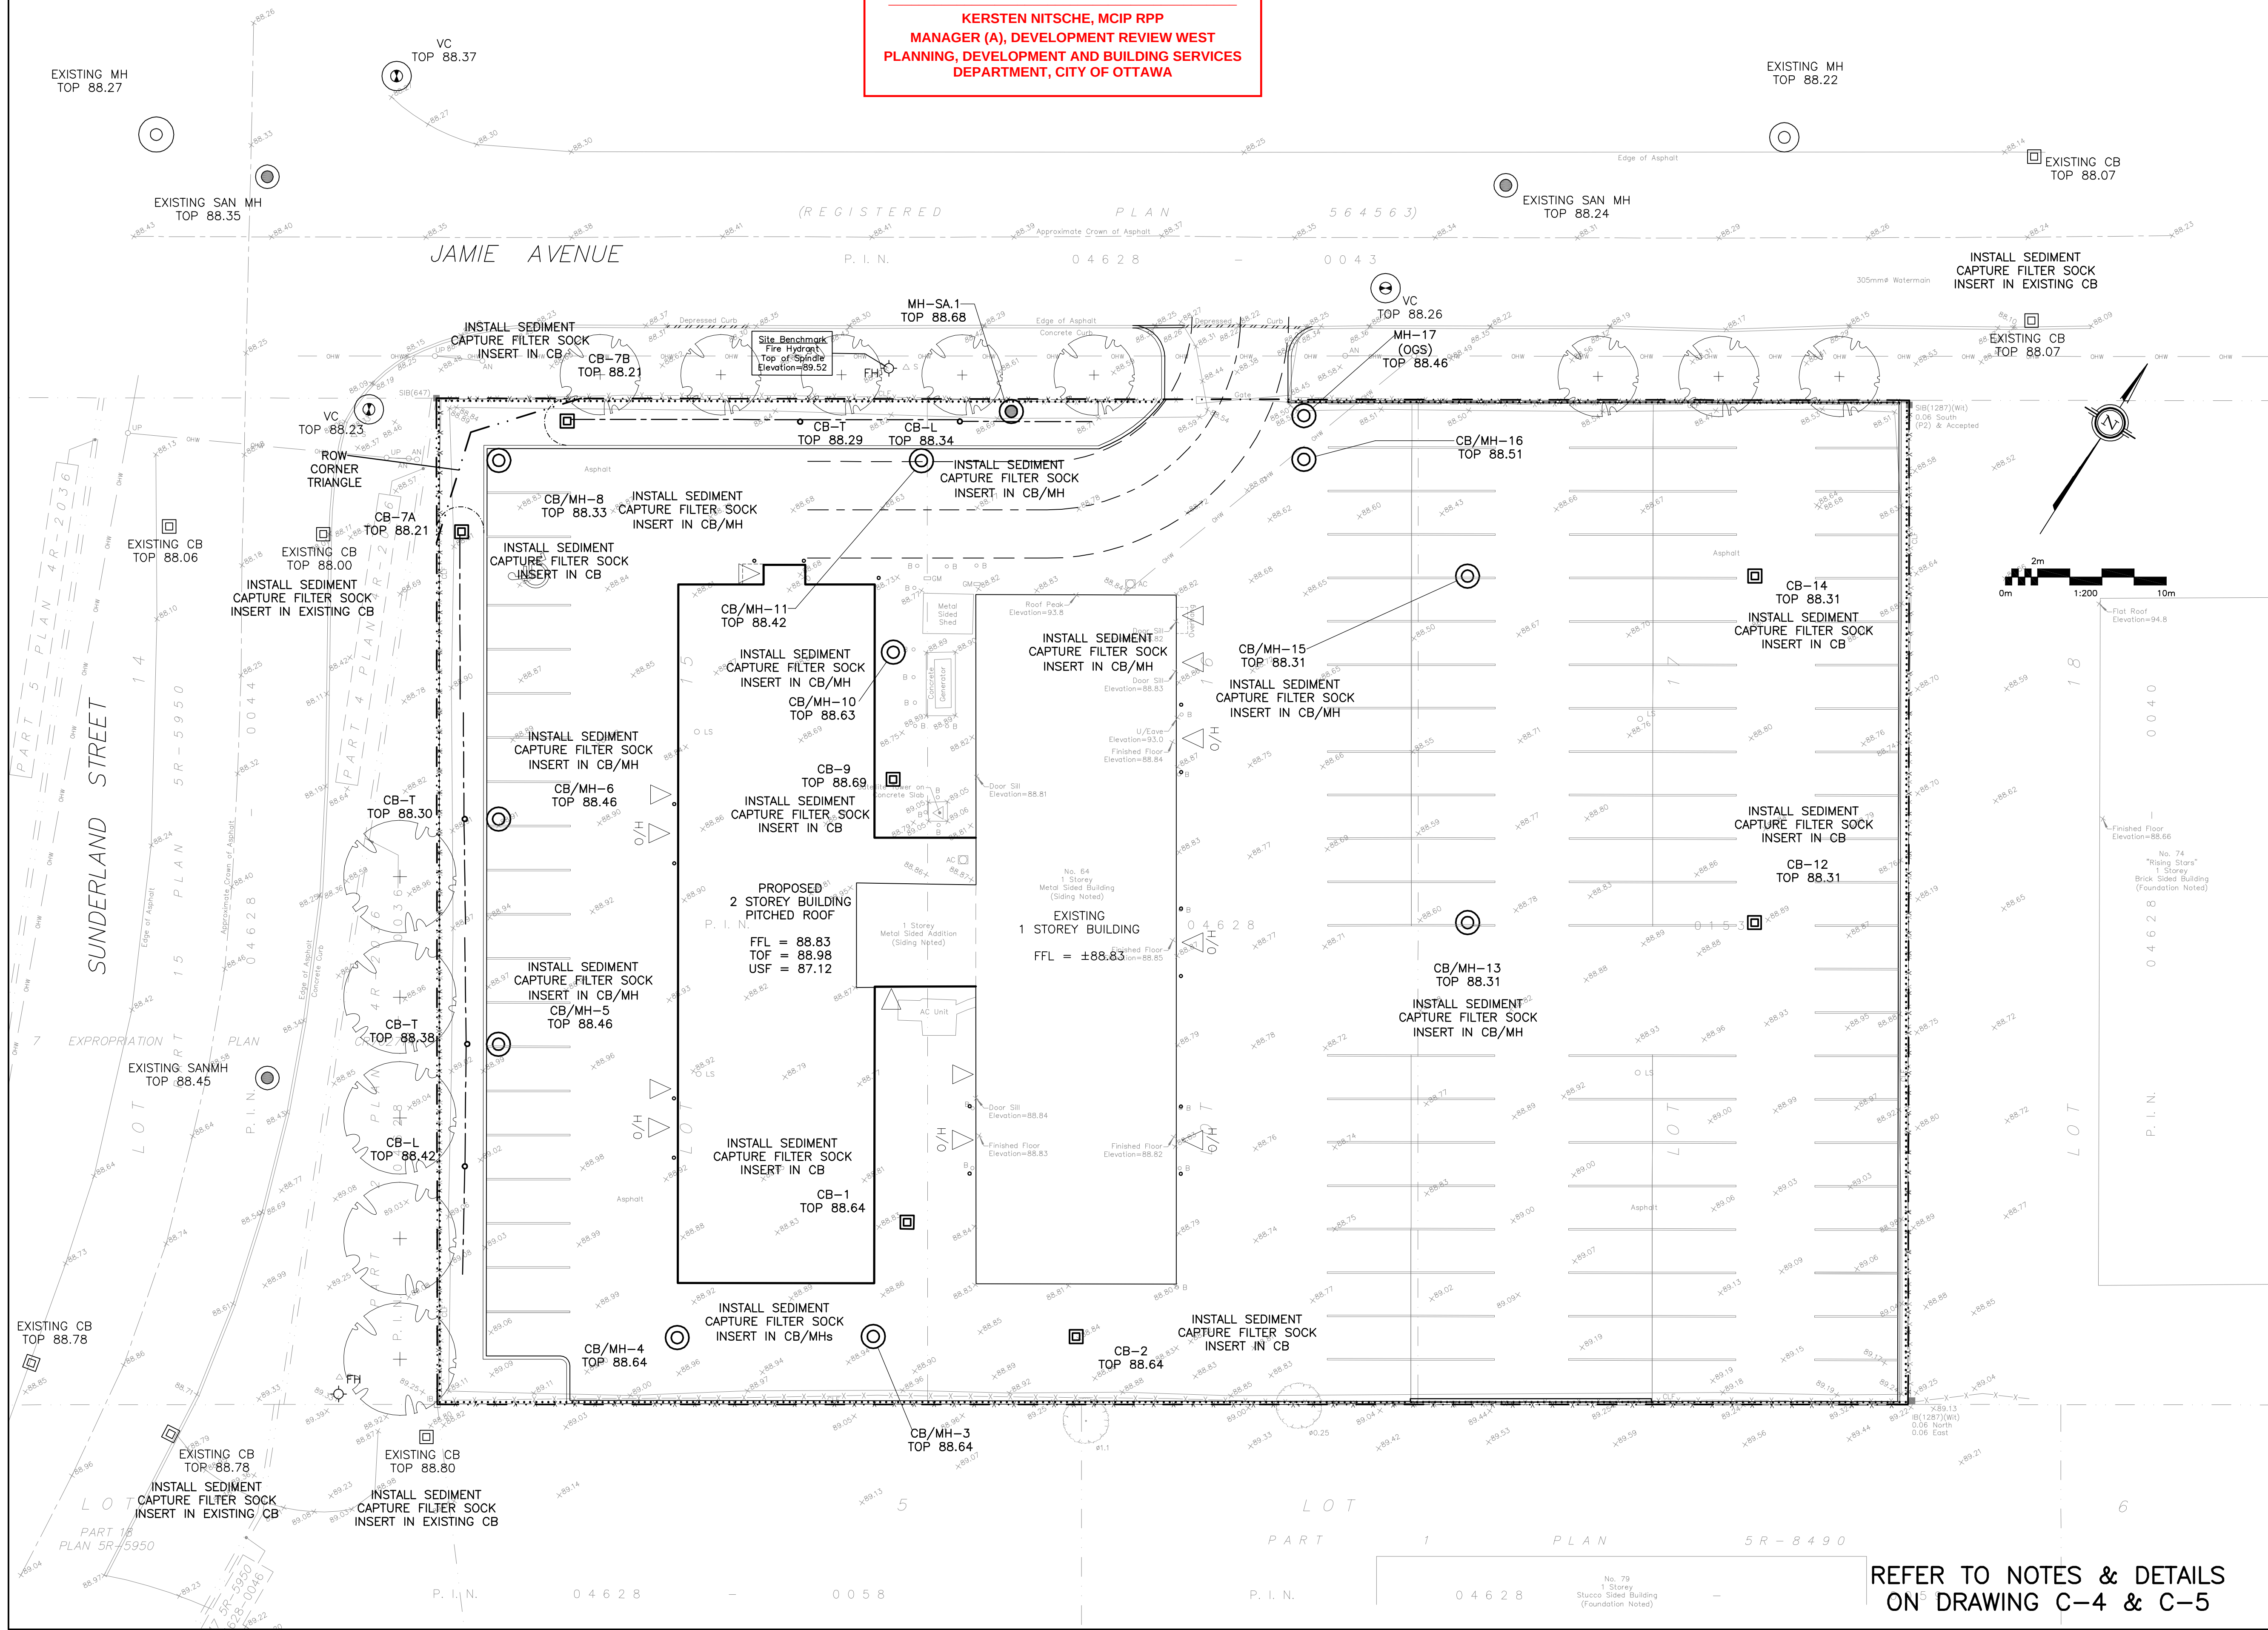

#### LEGEND

- FFL FIRST FLOOR ELEVATION
- TOF TOP OF FOUNDATION
- USF UNDERSIDE OF FOOTING
- PROPERTY LINE
- CB CATCH BASIN
- MH STORM MANHOLE
- CB/MH CATCH BASIN/MANHOLE
- MH SANITARY MANHOLE
- VC VALVE CHAMBER
- FH FIRE HYDRANT
- EXISTING GRADE ELEVATION
- SILT FENCE BARRIER

#### KEY PLAN

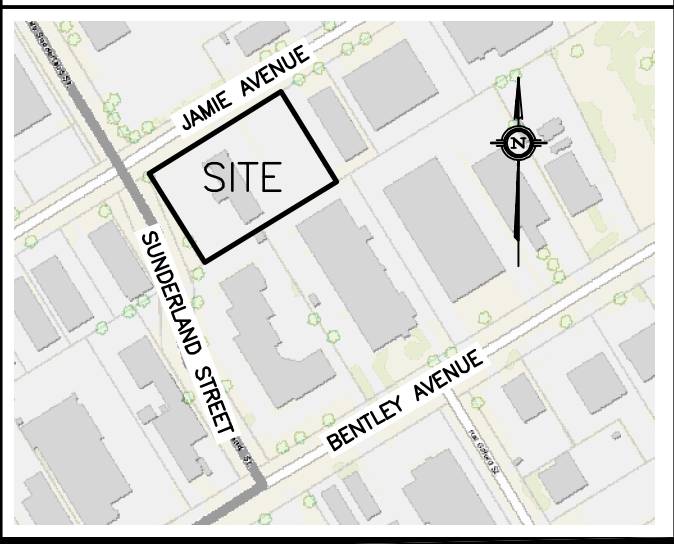


| No. | DATE     | REVISION                |
|-----|----------|-------------------------|
| 3   | OCT 3-25 | RE-ISSUED FOR APPROVAL  |
| 2   | JUN 9-25 | ISSUED FOR APPROVAL     |
| 1   | MAY 7-25 | ISSUED FOR COORDINATION |

#### D. B. GRAY ENGINEERING INC.

Stormwater Management - Grading & Drainage - Storm & Sanitary Sewers - Watermain  
700 Long Point Circle  
Ottawa, Ontario  
613-425-8044  
d.gray@dbgrayengineering.com

Project  
PROPOSED 2-STORY  
ADDITION  
64 JAMIE AVENUE  
OTTAWA, ONTARIO

#### EROSION & SEDIMENT CONTROL PLAN

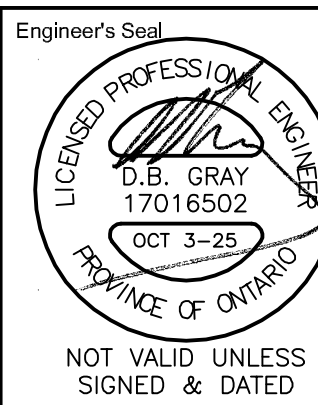

Drawn D.B.G.  
H. Scale 1:200  
V. Scale  
Date MAY 7-25  
Job No. 25015

Drawing No.  
C-3  
of 6

REFER TO NOTES & DETAILS  
ON DRAWING C-4 & C-5

Plan #19362 File No. D07-12-25-0079