

A pie chart illustrating the distribution of the 5 Year Runoff Coefficient. The chart is divided into three segments: a small segment labeled 'x' representing 'DRAINAGE AREA', a large segment labeled 'xxx' representing 'AREA (sq.m)', and a medium segment labeled '0.xx' representing 'AREA (sq.m)'. The text '5 YEAR RUNOFF COEFFICIENT' is centered below the chart.

3	OCT 3-25	RE-ISSUED FOR APPROVAL
2	JUN 9-25	ISSUED FOR APPROVAL
1	MAY 7-25	ISSUED FOR COORDINATION
No.	DATE	REVISION


Stormwater Management - Grading & Drainage - Storm & Sanitary Sewers - Watermain

Project

PROPOSED 2-STOREY
ADDITION
64 JAMIE AVENUE
OTTAWA, ONTARIO

Drawing Title

POST-DEVELOPMENT
DRAINAGE PLAN

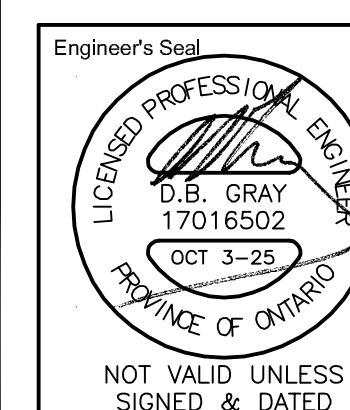

Drawn	D.B.G.
H. Scale	1:200
V. Scale	
Date	MAY 7-25
Job No.	25015

Drawing No.
C-6
of 6

Plan #19362 File No. D07-12-25-0079