


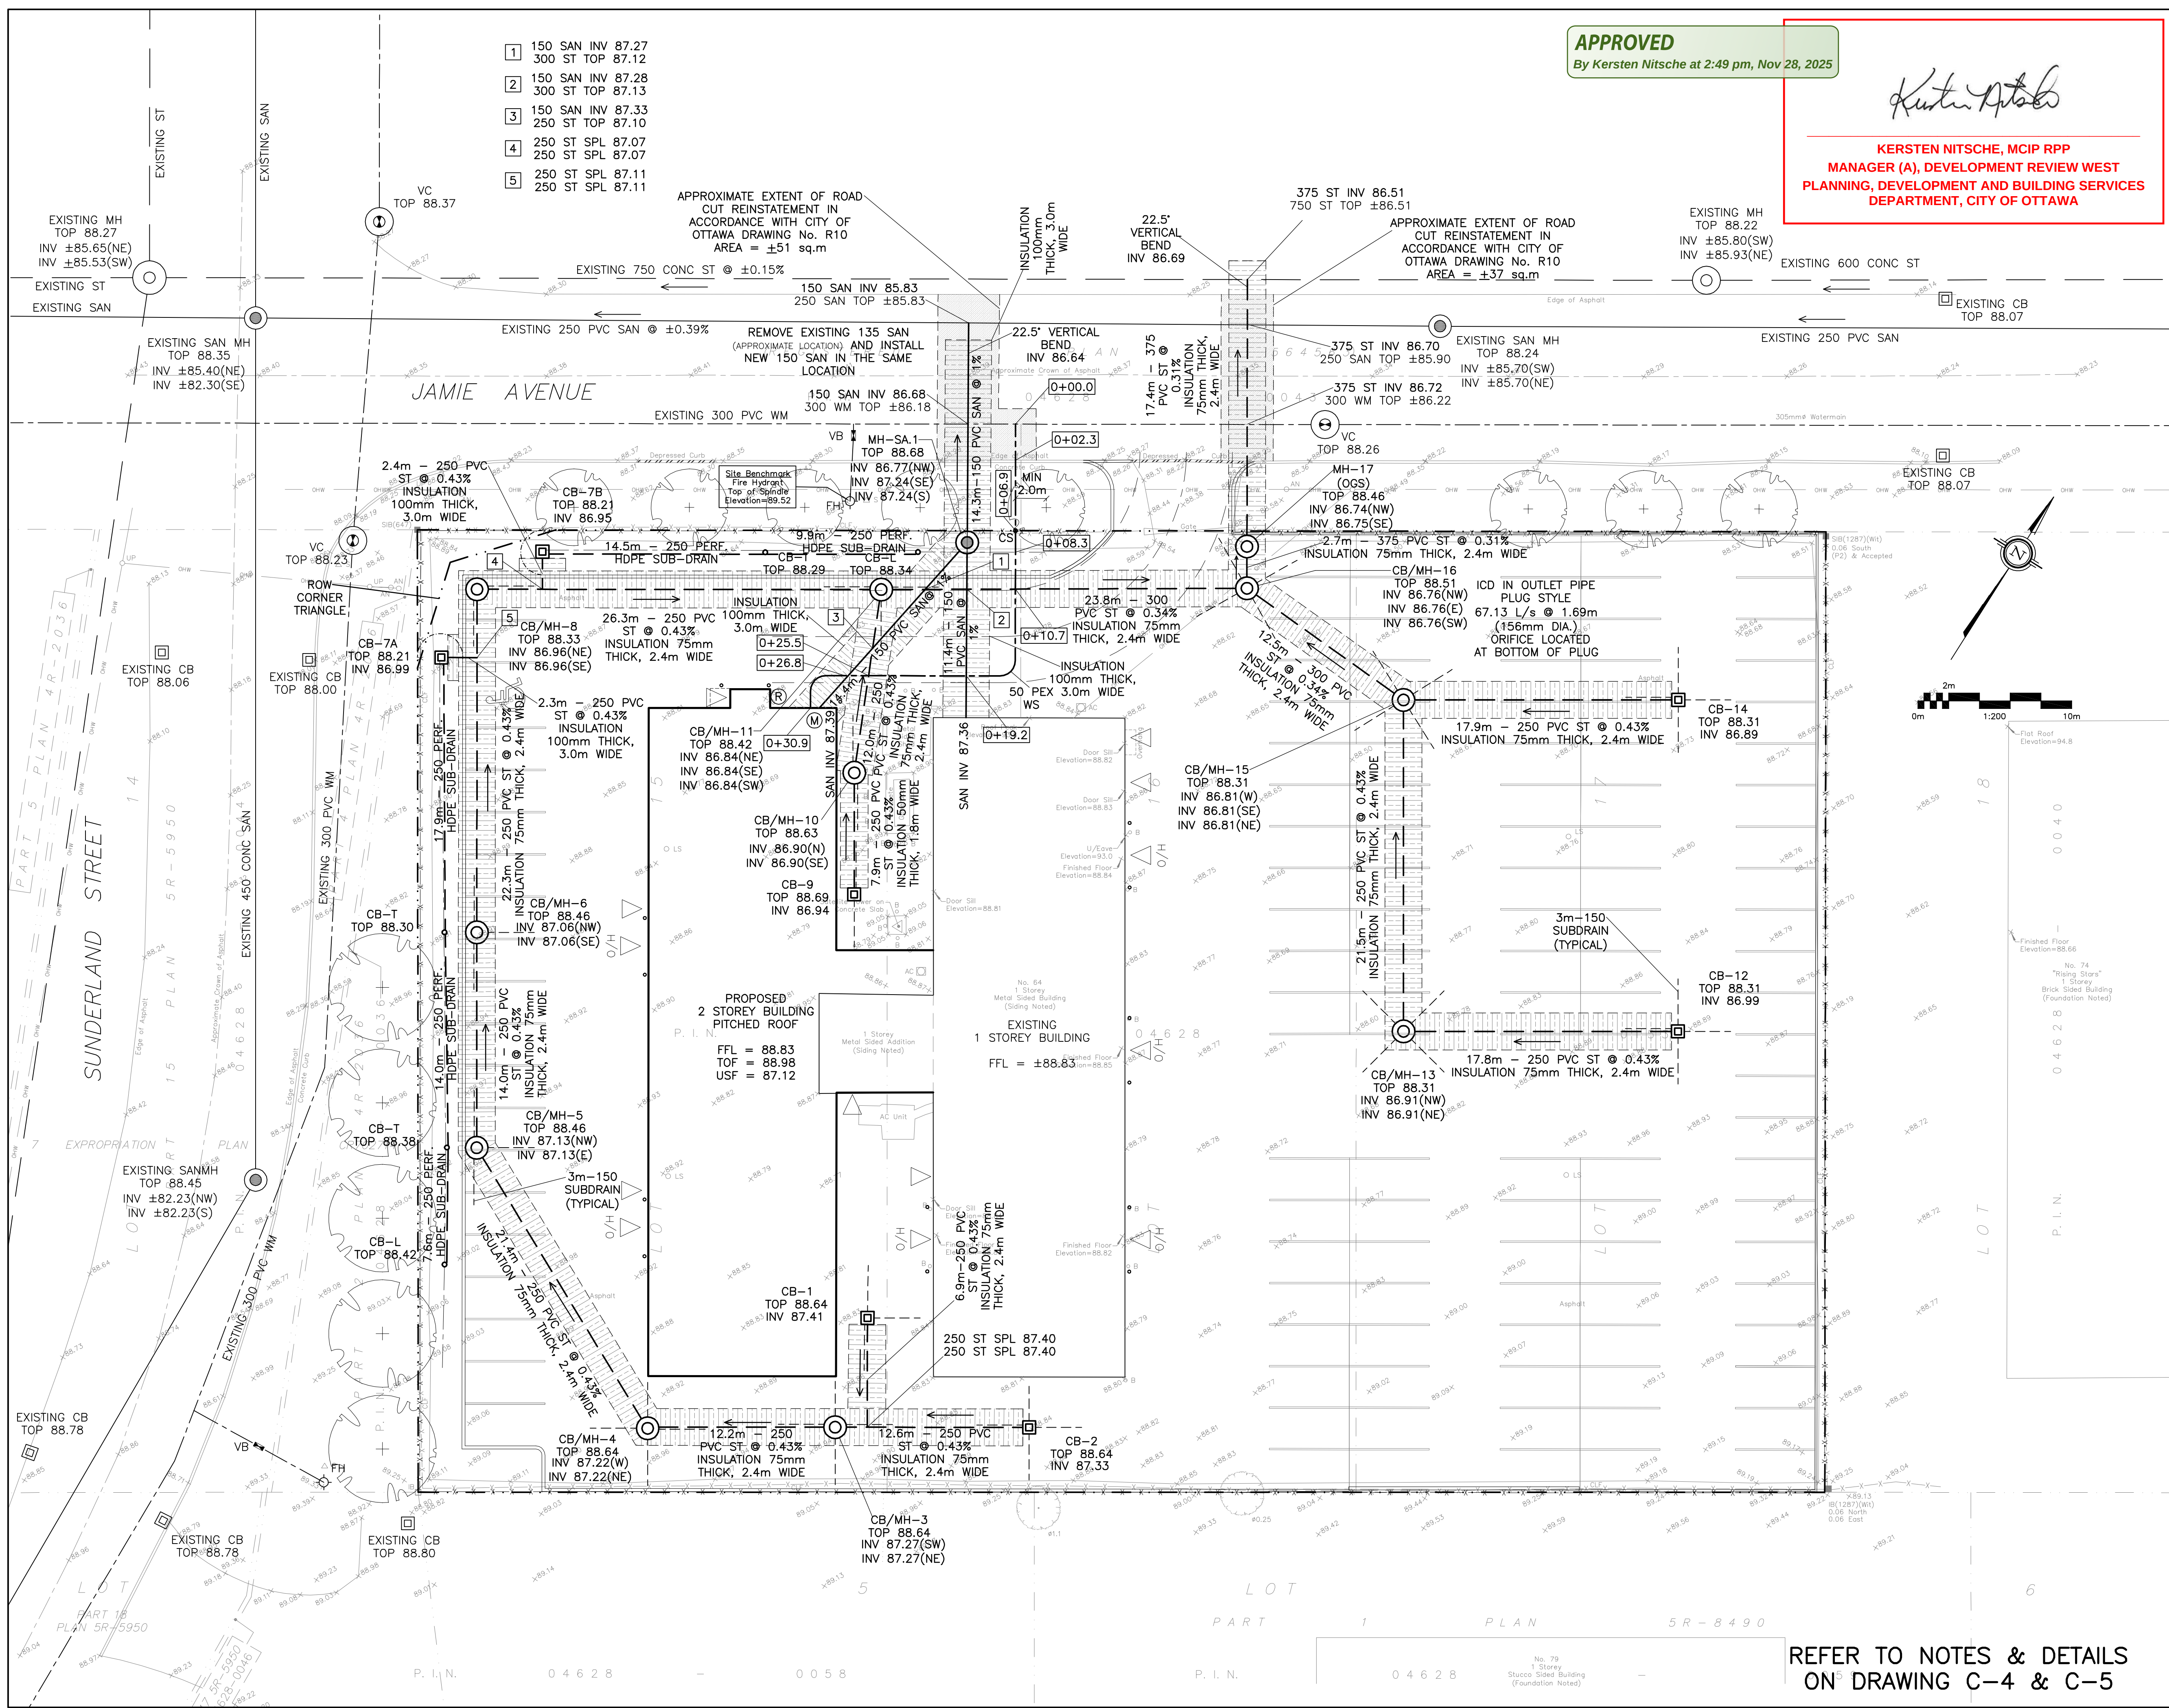

APPROVED
By Kersten Nitsche at 2:49 pm, Nov 28, 2025


KERSTEN NITSCHKE, MCIP RPP
MANAGER (A), DEVELOPMENT REVIEW WEST
PLANNING, DEVELOPMENT AND BUILDING SERVICES
DEPARTMENT, CITY OF OTTAWA

Kersten Nitsche

LEGEND

- FFL FIRST FLOOR ELEVATION
- TOF TOP OF FOUNDATION
- USF UNDERSIDE OF FOOTING
- PROPERTY LINE
- CB CATCH BASIN
- MH STORM MANHOLE
- CB/MH CATCH BASIN/MANHOLE
- MH SANITARY MANHOLE
- VC VALVE CHAMBER
- FH FIRE HYDRANT
- VB VALVE & VALVE BOX
- WATER METER
- REMOTE WATER METER
- SAN SANITARY SEWER
- ST STORM SEWER
- WS/WM WATER SERVICE/WATERMAIN
- OBV OBVERT OF PIPE
- SPL SPRINGLINE OF PIPE
- INV INVERT OF PIPE
- ROAD CUT REINSTATEMENT

KEY PLAN

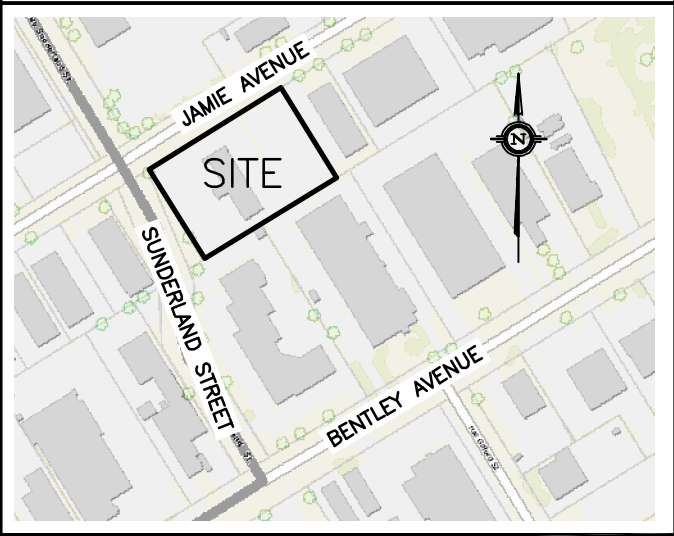


No.	DATE	REVISION
3	OCT 3-25	RE-ISSUED FOR APPROVAL
2	JUN 9-25	ISSUED FOR APPROVAL
1	MAY 7-25	ISSUED FOR COORDINATION

D.B. GRAY ENGINEERING INC.
Stormwater Management - Grading & Drainage - Storm & Sanitary Sewers - Watermain
700 Long Point Circle
Ottawa, Ontario
613-425-8044
d.gray@dbgrayengineering.com

Project
PROPOSED 2-STOREY ADDITION
64 JAMIE AVENUE
OTTAWA, ONTARIO

Drawing Title
SITE SERVICING PLAN

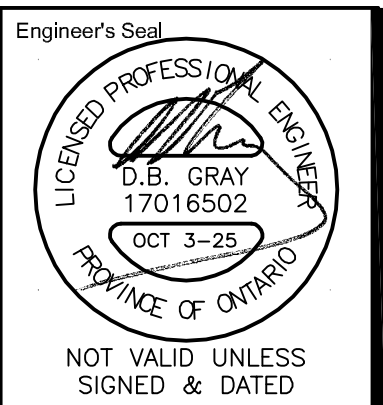

Drawn D.B.G.
H. Scale 1:200
V. Scale
Date MAY 7-25
Job No. 25015

Drawing No.
C-1
of 6

REFER TO NOTES & DETAILS
ON DRAWING C-4 & C-5