
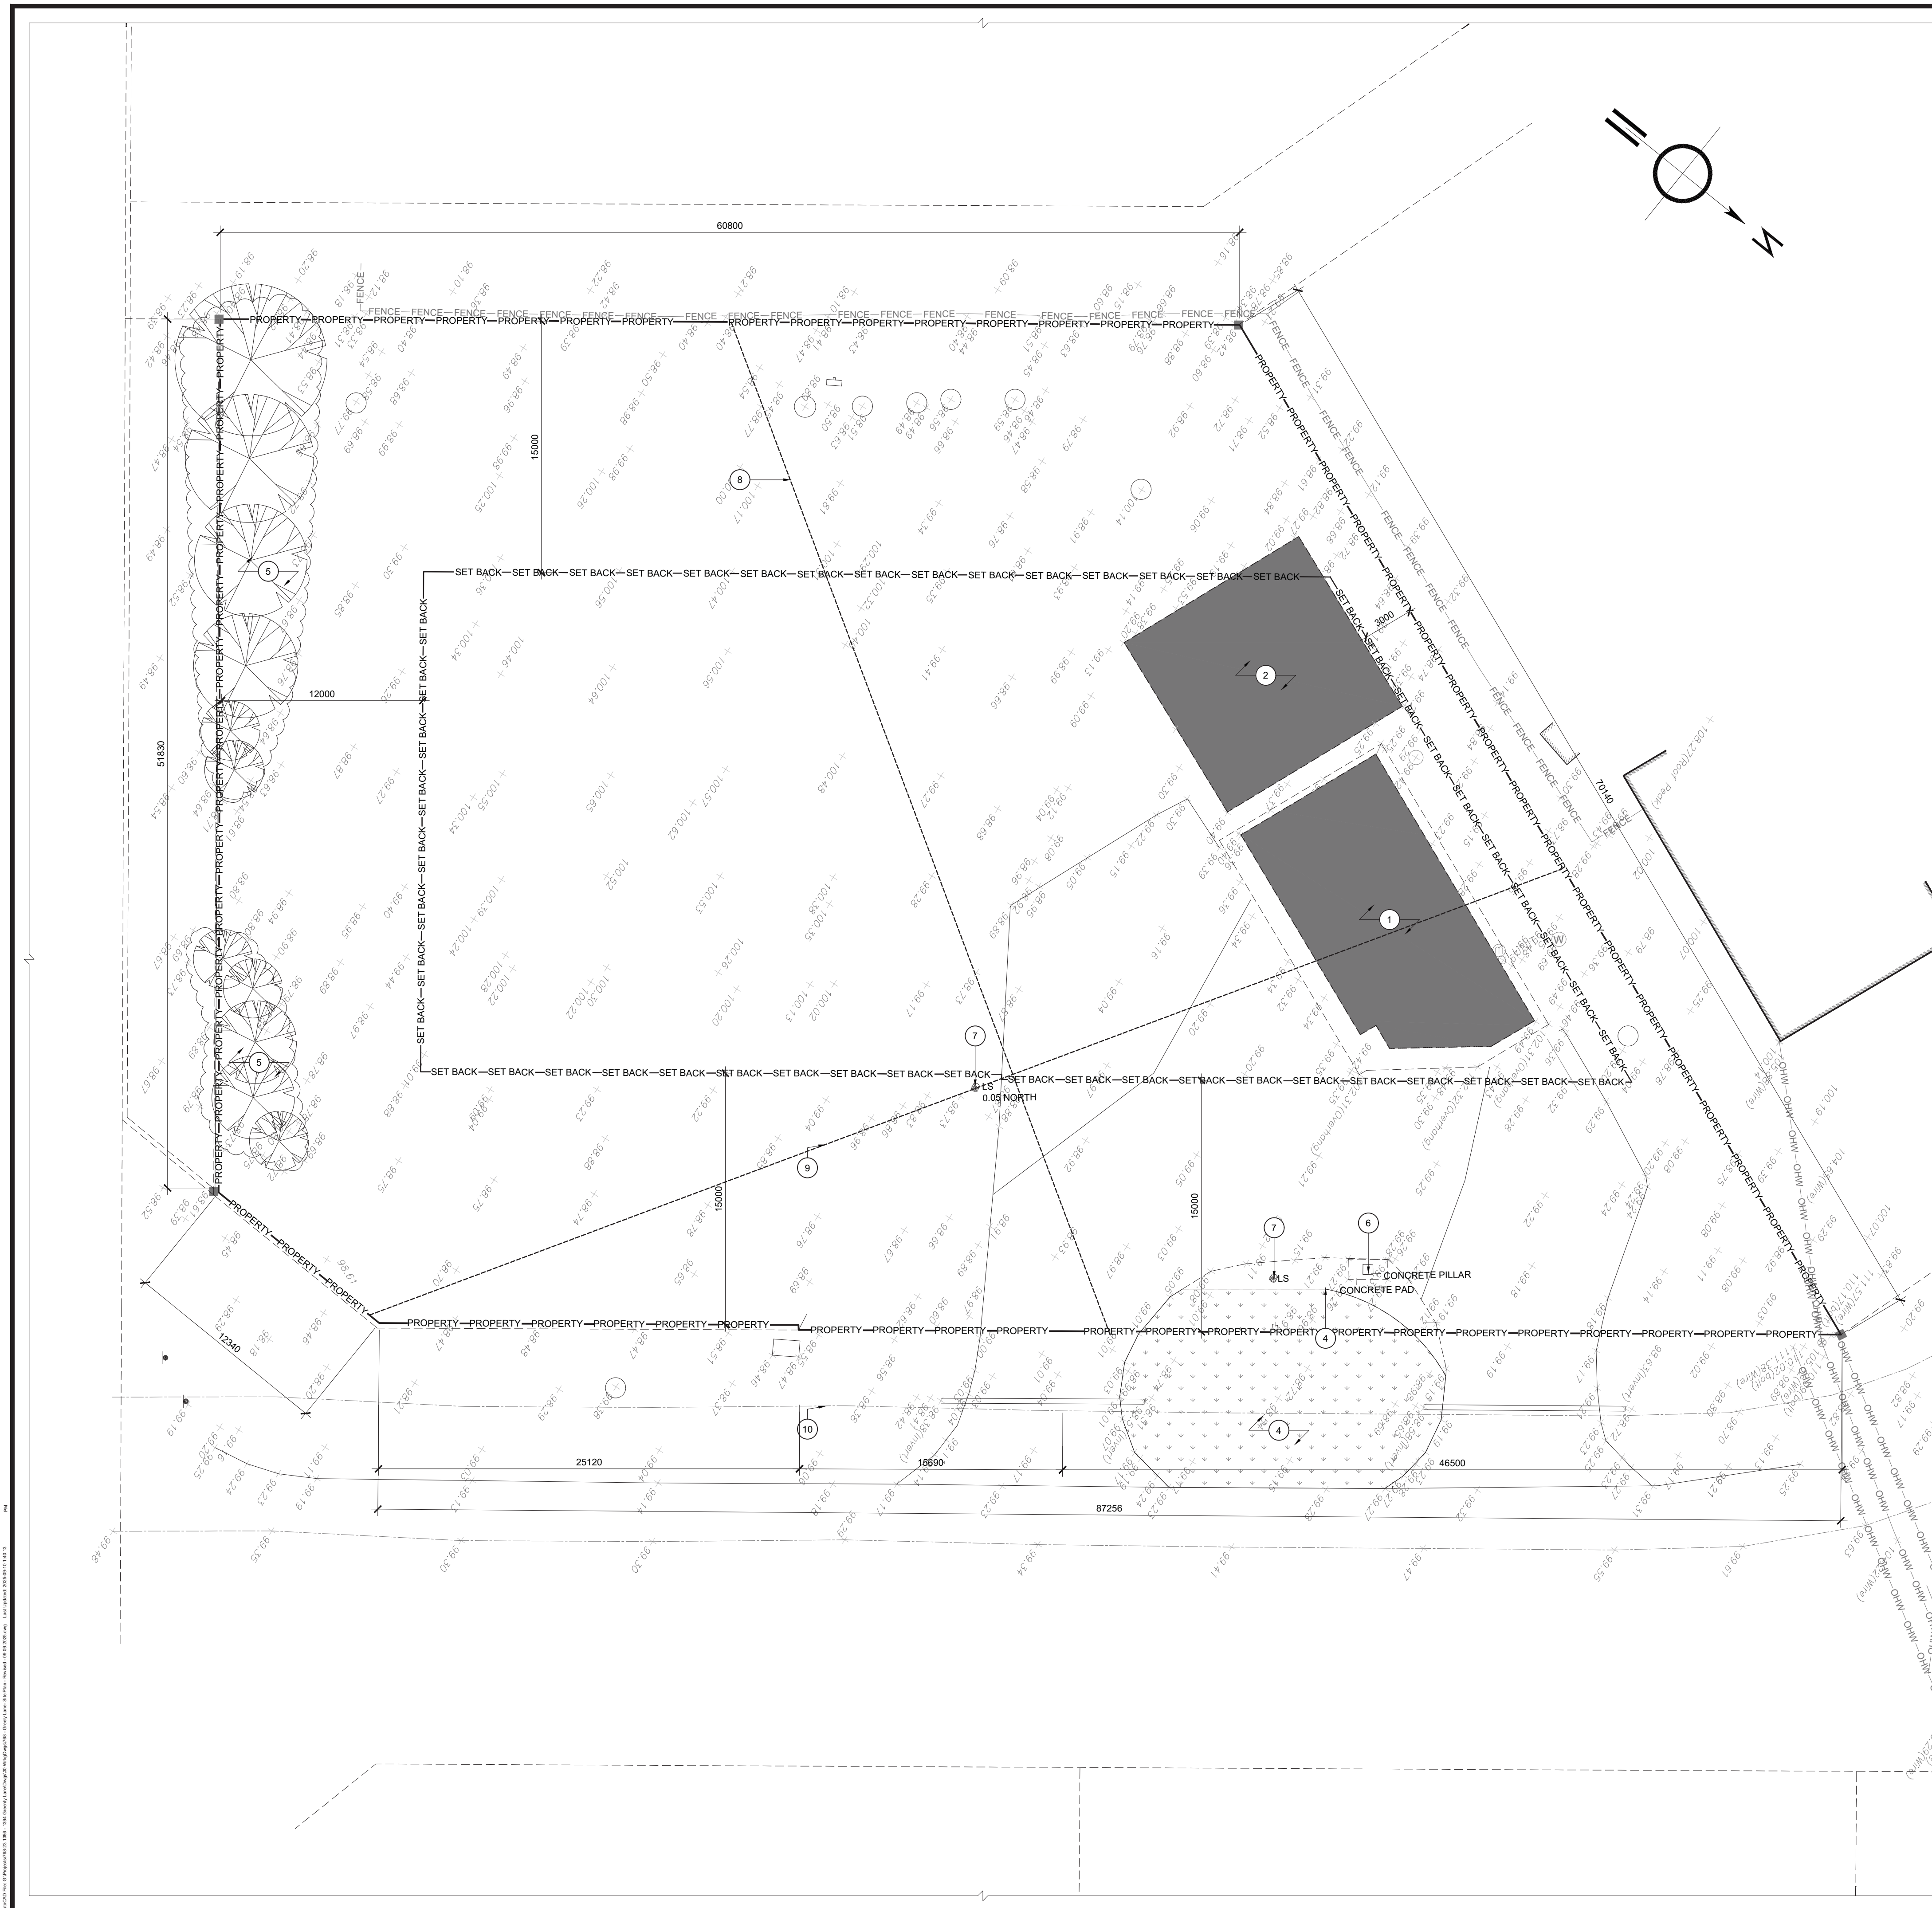
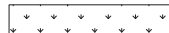


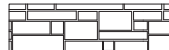


LEGEND FOR DRAWING A100:


- | | |
|--|-------------------------|
| —PROPERTY— | PROPERTY LINE |
| —SET BACK— | SETBACK |
| —OHW— OHW— | OVERHEAD UTILITY WIRES |
| —FENCE— | FENCE |
|  | SOD |
|  | HARD LANDSCAPING |
|  | ASPHALT PAVING |
|  | PAINT LINES - ASPHALT |
|  | ENTRANCE |
| SIB | STANDARD IRON BAR |
| IB | IRON BAR |
|  LS | LAMP STANDARD |
|  MV | MONITORING WELL |
|  MH | MANHOLE |
|  UP | UTILITY POLE |
|  | GUY WIRE |
|  W | WELL |
|  | STREET SIGN / STOP SIGN |
|  M | GAS METER |

NOTES FOR DRAWING A100:

1. CARWASH TO BE DEMOLISHED.
2. SHIPPING CONTAINER / DOME SHED TO BE DEMOLISHED.
3. RESERVED.
4. SOD TO REMAIN. REMOVE AS REQUIRED TO ACCOMMODATE NEW WORK.
5. TREES TO REMAIN.
6. REMOVE AND DISPOSE OF EXISTING CONCRETE PAD, PILLAR AND VACUUM SYSTEM.
7. REMOVE AND DISPOSE OF LIGHTING AND CONCRETE
8. LOT DEPTH
9. LOT WIDTH
10. RIGHT OF WAY

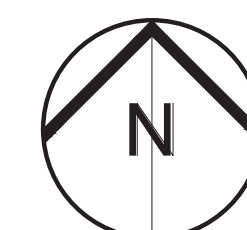

CONSTRUCTION NORTH

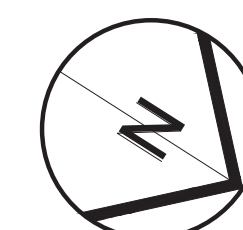

TRUE NORTH



1066 Somerset Street West, Suite 200, Ottawa Ontario, K1Y 4T3
Telephone: 613.724.9914 E-mail: architecture@brydengibson.ca

PROJECT NAME	NOM DU PROJET
--------------	---------------

1386-1394
GREELY LANE


1386-1394 Greely Ln. Greely. ON K4P 1A1

DRAWING TITLE	TITRE DU DESSIN
---------------	-----------------

DEMOLITION PLAN

DEMOLITION PLAN

JOB No 768-23	N° DE PROJET	DATE APR 2025	DATE
SCALE 1:200	ECHELLE	PRINTING SCALE/ ECHELLE D'IMPRESSION	
CONCEPTION BY SG	CONÇUS PAR	IF THIS BAR IS NOT 25mm LONG, ADJUST YOUR PRINTING SCALE. 	
DRAWN BY SB	DESSINÉ PAR		
CHECKED BY	VÉRIFIÉ PAR	SI CETTE LIGNE NE MESURE PAS 25mm, AJUSTER VOTRE ECHELLE D'IMPRESSION.	

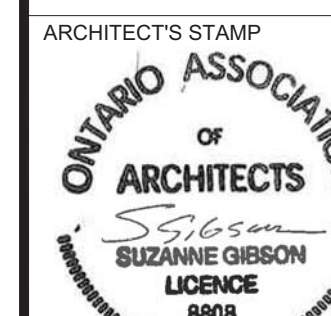

SCEAU D'ARCHITECTE

DRAWING No DESSIN N°

A100

REVISION N^o 1
RÉVISION N° 1