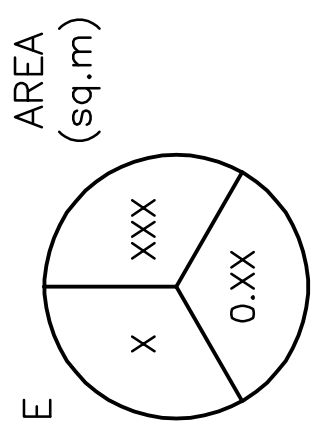


REFER TO NOTES, DETAILS &
SCHEDULES ON DRAWINGS C-8 & C-9

2 YEAR
RUNOFF
COEFFICIENT[illegible]


D. B. GRAY ENGINEERING INC.
Stormwater Management - Grading & Drainage - Storm & Sanitary Sewers - Wetland

700 Long Point Circle 613-425-8044
Ottawa, Ontario d.gray@dbgrayengineering.com

Project

Drawing Title

POST-DEVELOPMENT
DRAINAGE PLAN

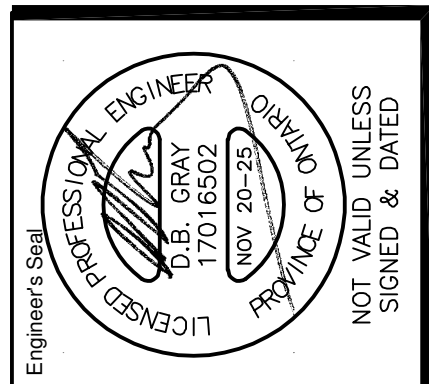

Drawing No.
C-6
of 9

Plan #19344 File No. D07-12-25-0004

