
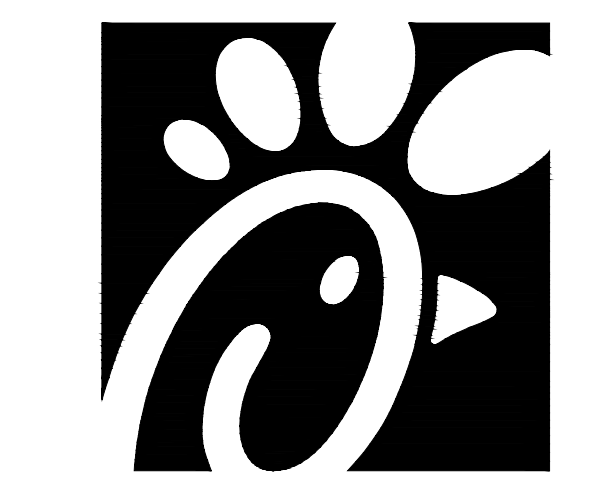


**LEGEND:**

- SUB-CATCHMENT BOUNDARY
- 201 AREA ID
- 0.85 0.265 RUNOFF COEFFICIENT | AREA (HA)
- ▨ PONDING
- ← OVERLAND FLOW

**A POST-DEVELOPMENT**  
SCALE: 1:200

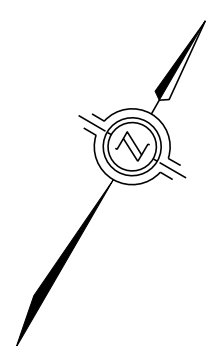

*Chick-fil-A*

**Chick-fil-A**  
5200 Buffington Road  
Atlanta, Georgia 30349-2998

exp Services Inc.  
T: +1.905.793.9800 | F: +1.905.793.0641  
1595 Clark Boulevard  
Brampton, ON L6T 4V1  
Canada  
www.exp.com



- BUILDINGS • EARTH & ENVIRONMENT • ENERGY •
- INDUSTRIAL • INFRASTRUCTURE • SUSTAINABILITY



# CHICK-FIL-A

## COLLEGE SQUARE

1984 Baseline Road  
Ottawa, ON

**FSR#30088**

BUILDING TYPE / SIZE: IP02 SE  
RELEASE: XXXXXXXXX

**REVISION SCHEDULE**

NO.	DATE	DESCRIPTION
A	2025-09-17	ISSUED FOR UTILITY REVIEW
B	2025-09-23	ISSUED FOR SPA
C	2025-11-14	ISSUED FOR SPA

CITY # SPA xx REGION # Cxx  
CONSULTANT PROJECT # BRM0023002042-W0  
PROJECT STATUS SPA  
DATE SEPTEMBER 2025  
DRAWN BY J.K.

Issued for SPA

Information contained on this drawing and in all digital files produced for above named project may not be reproduced in any manner without express written or verbal consent from authorized project representatives.

SHEET POST-DEVELOPMENT DRAINAGE PLAN

SHEET NUMBER

**SW200**