
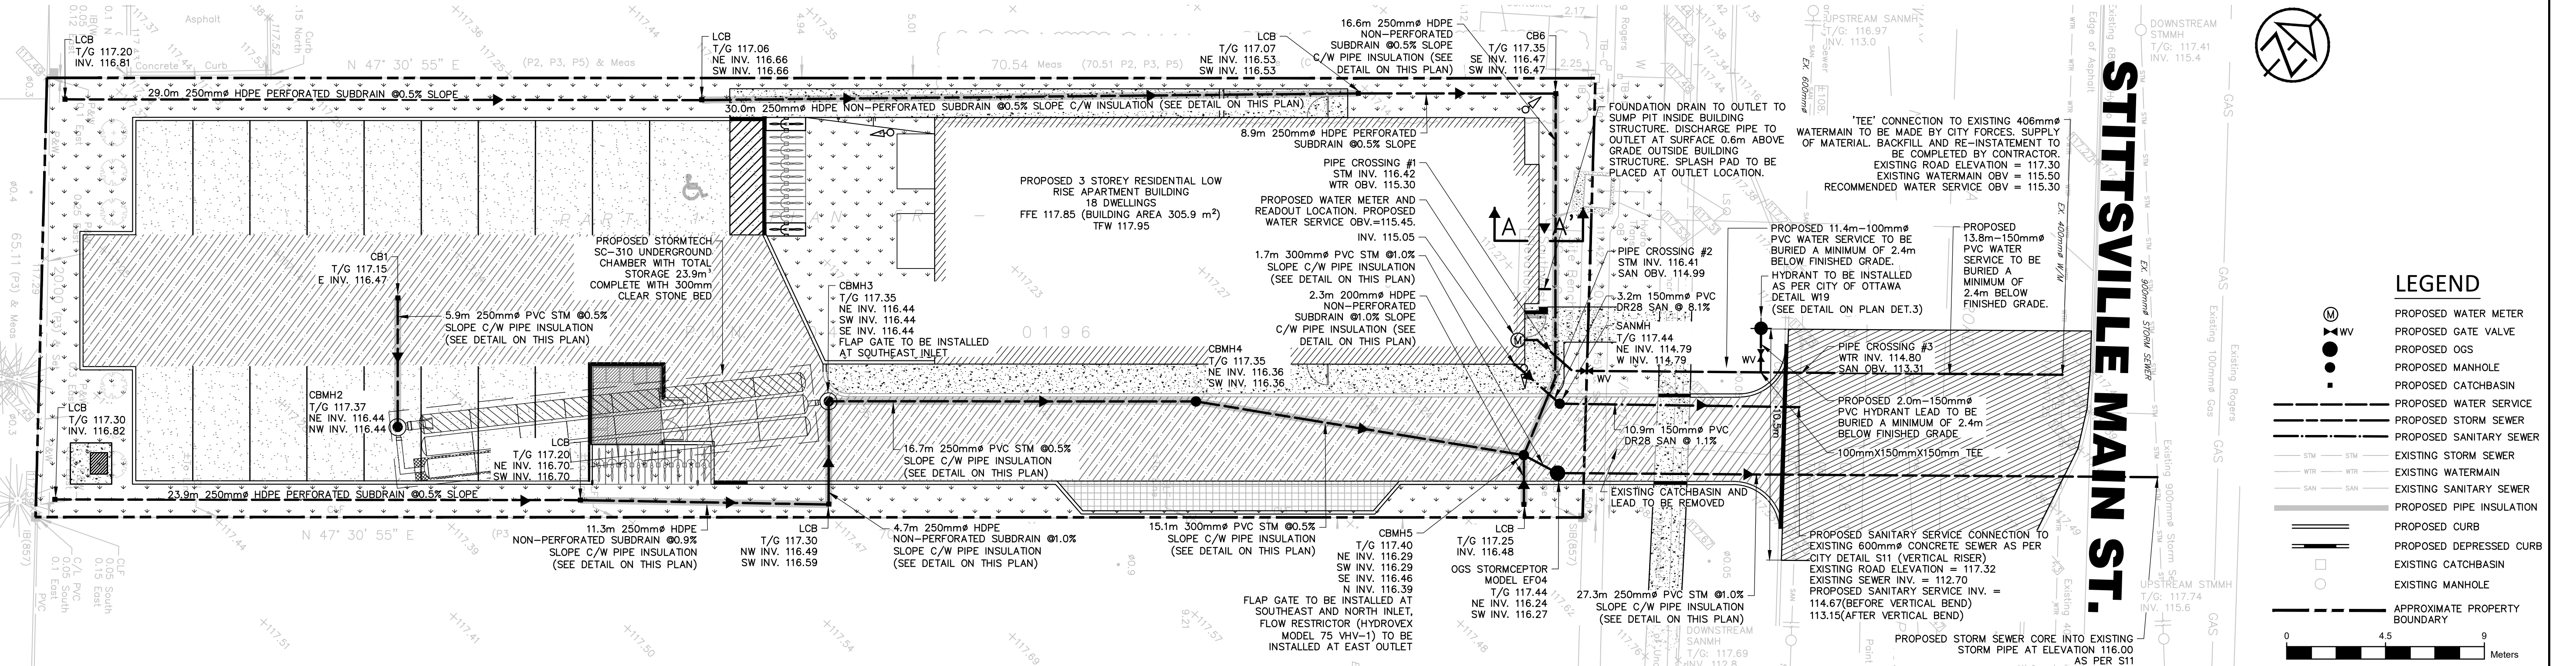
 
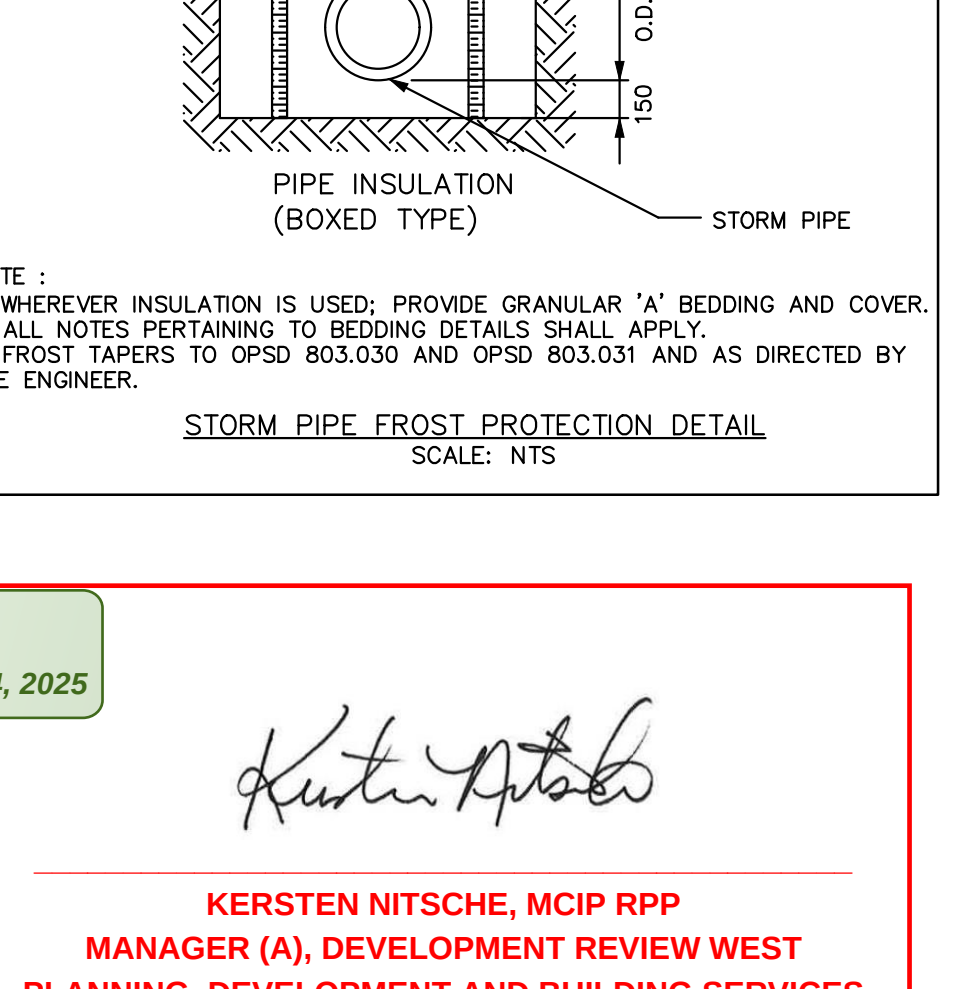
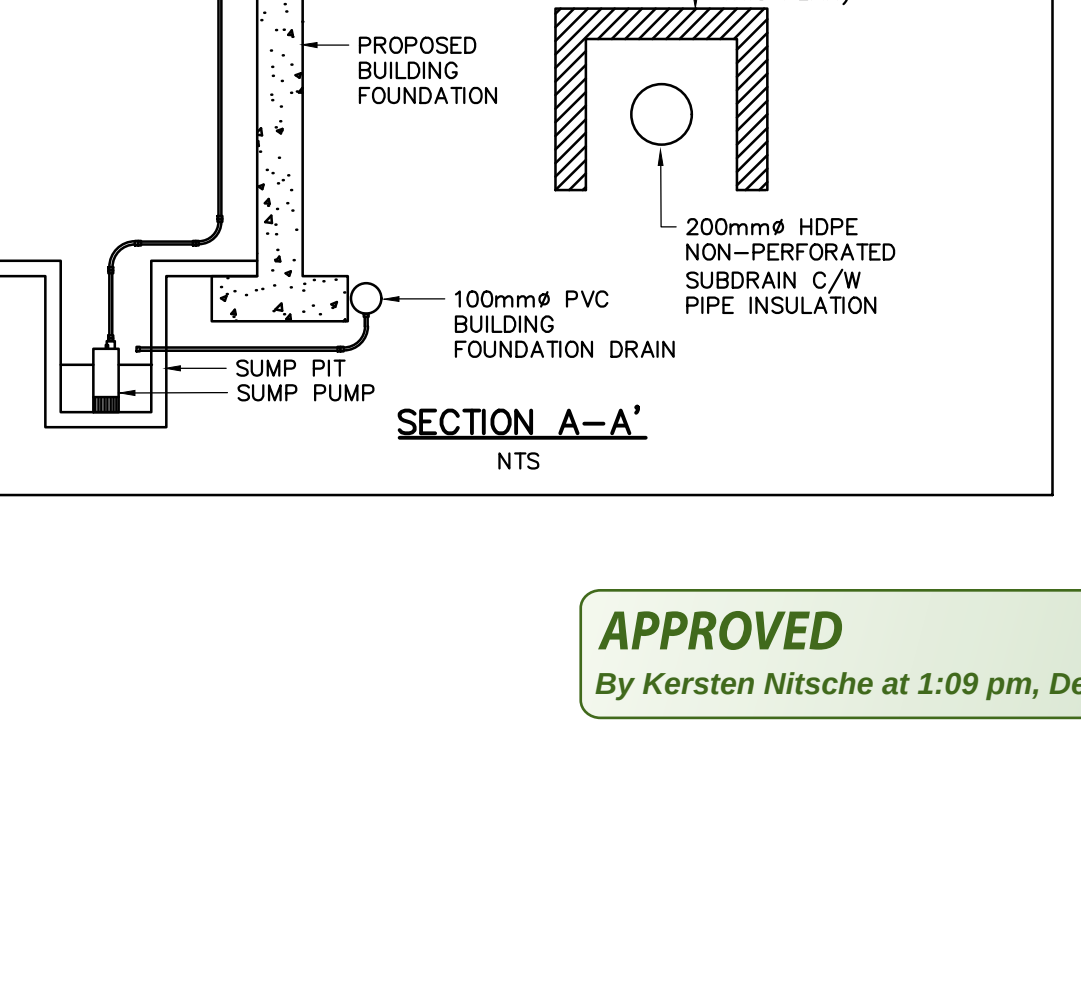
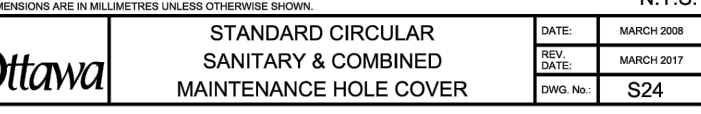
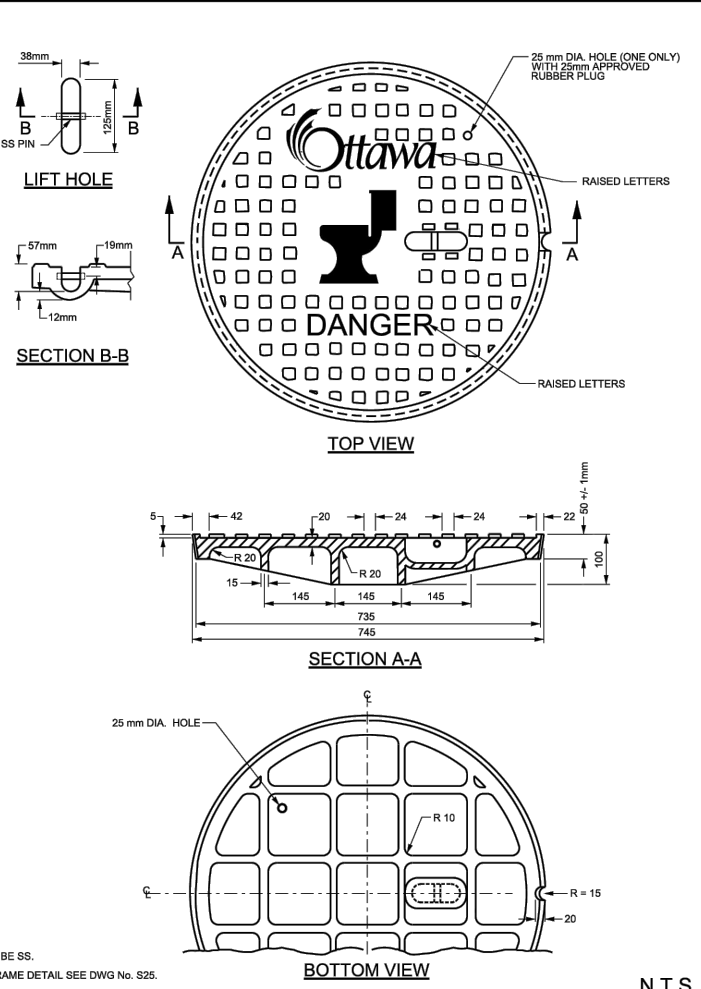
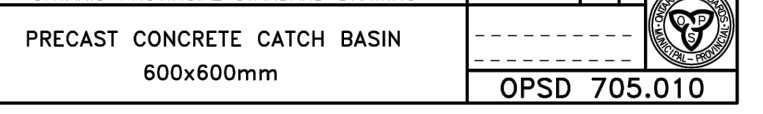
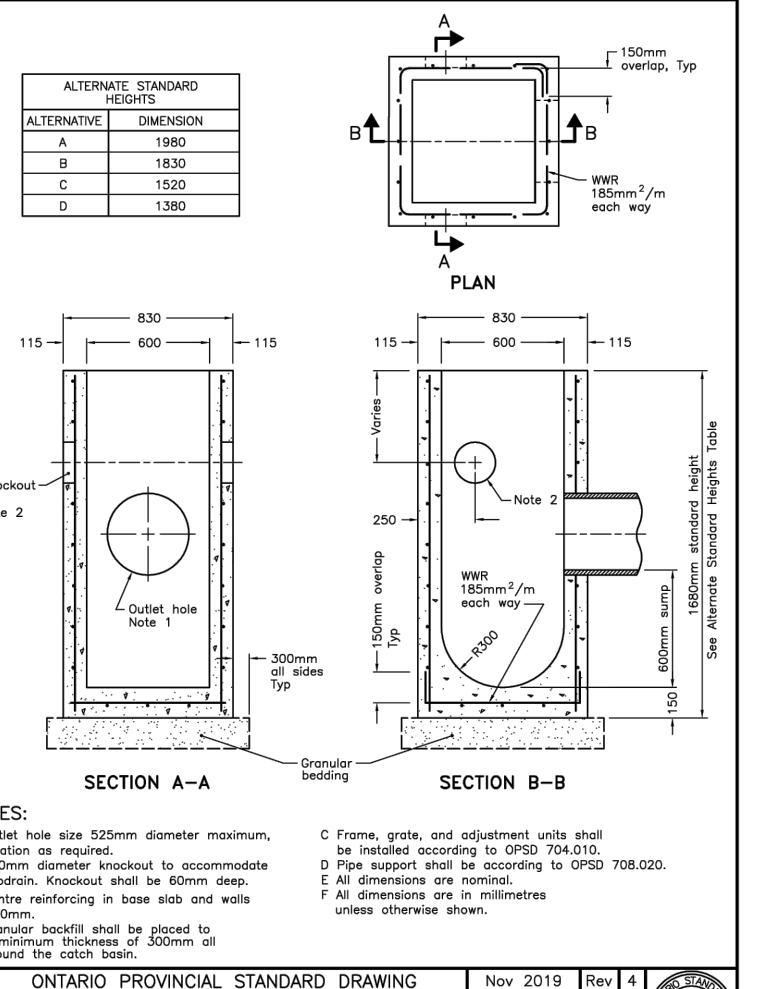
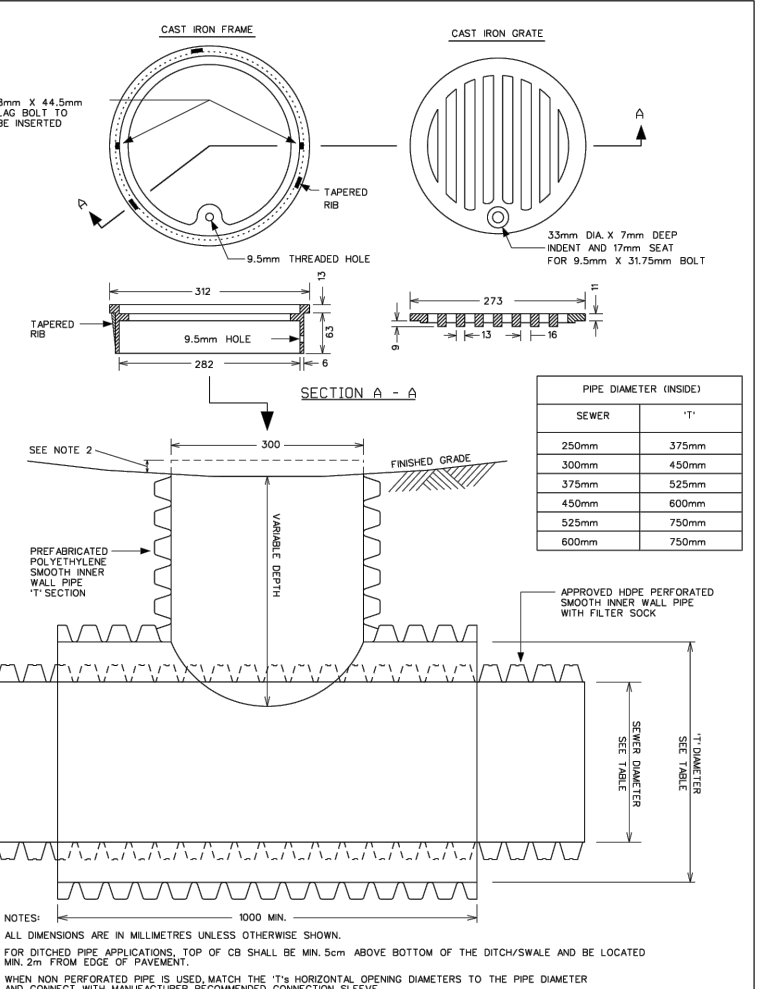
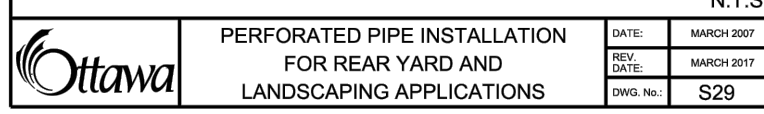
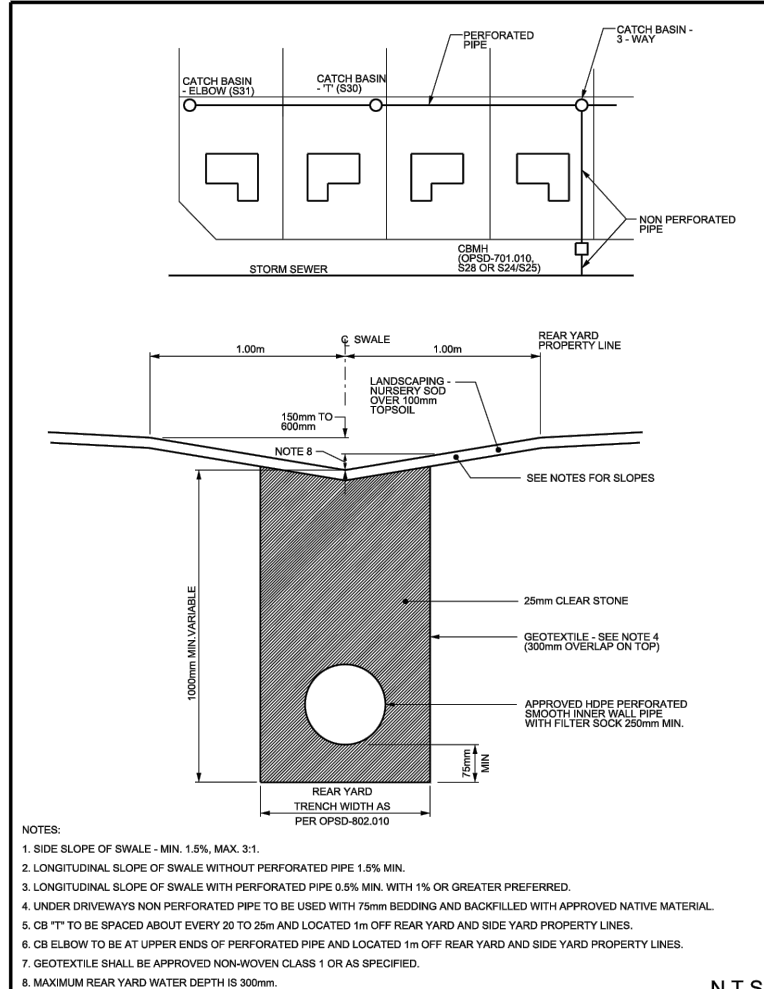
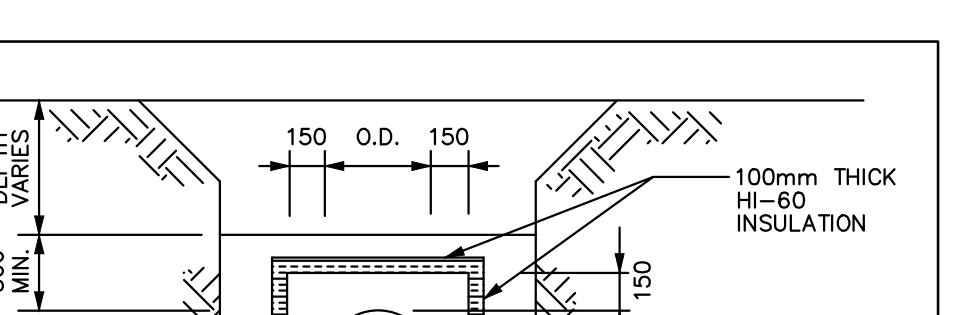
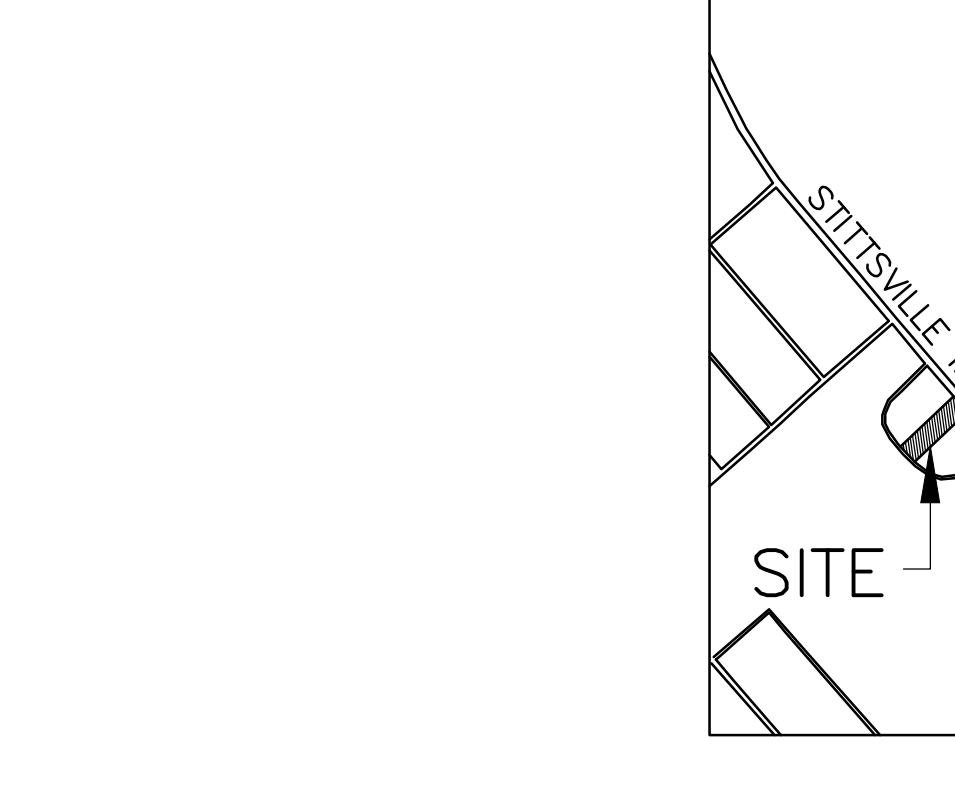
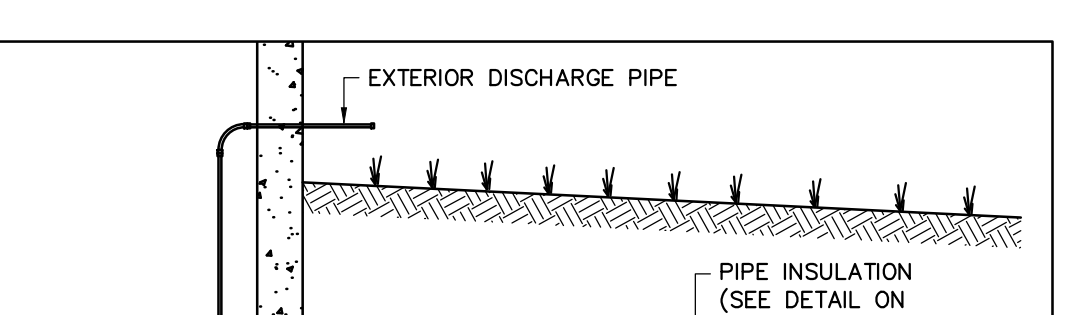
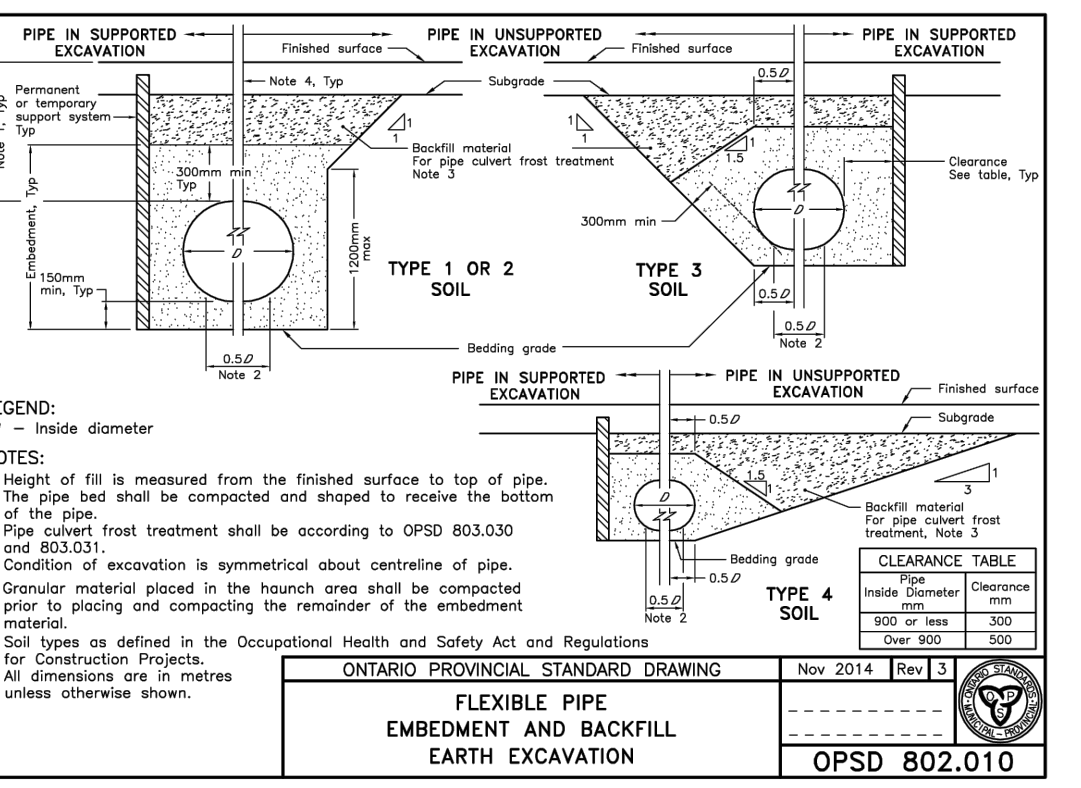
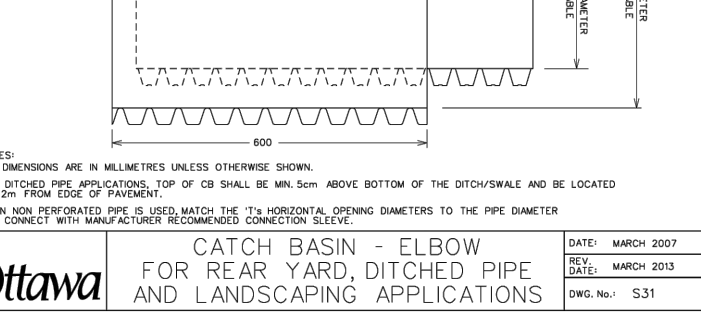
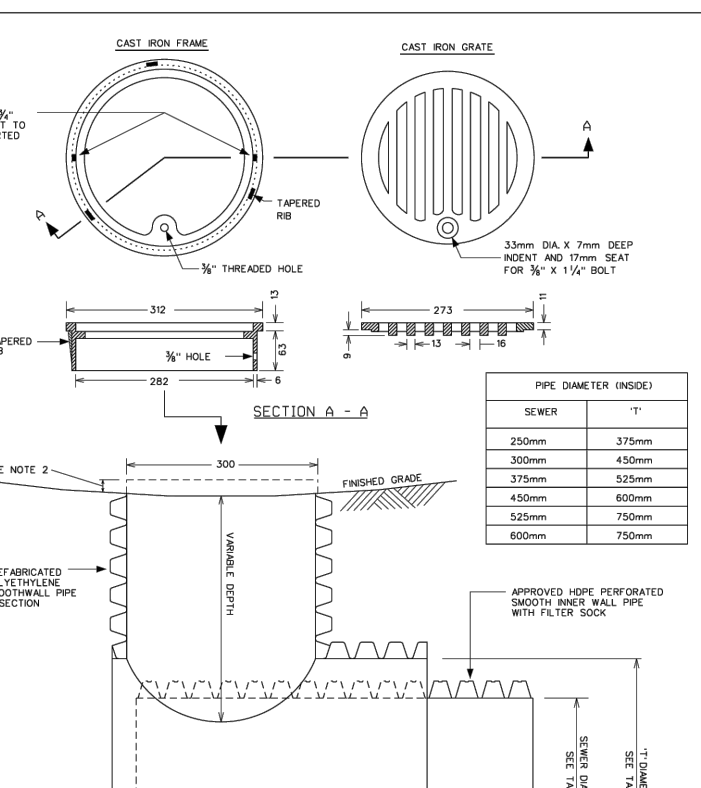
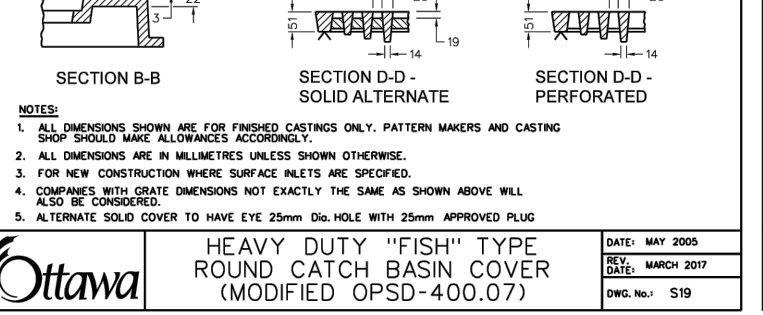
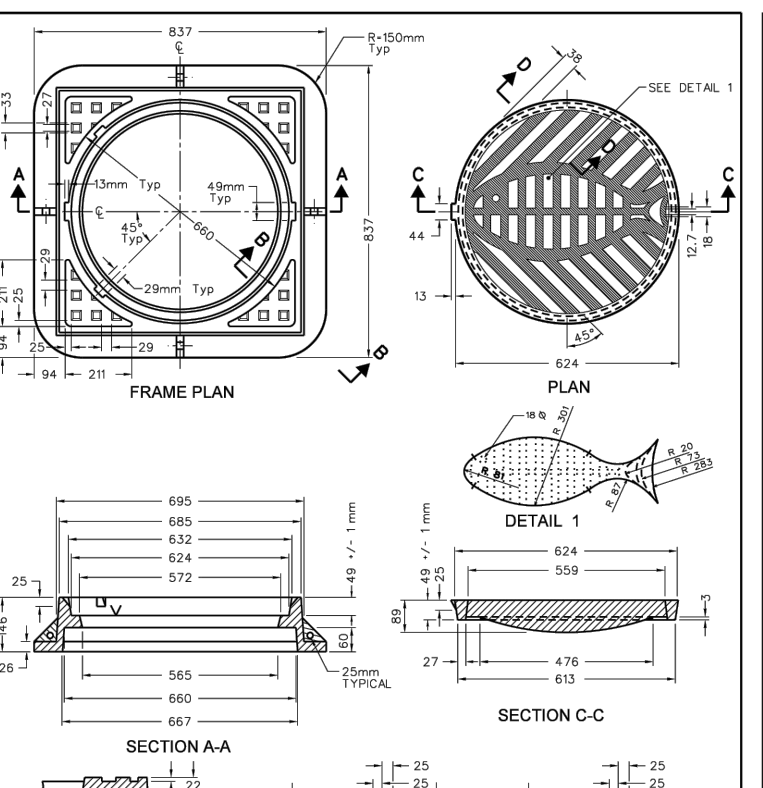
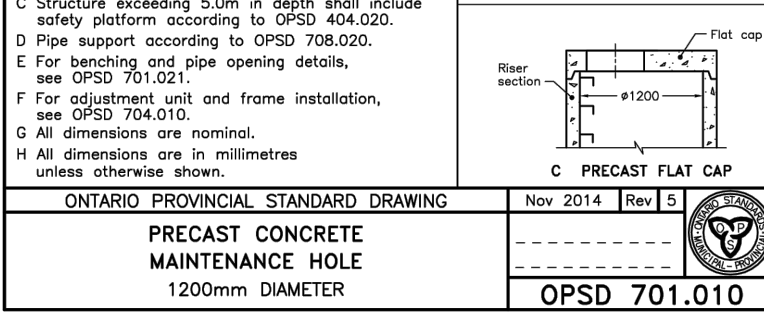
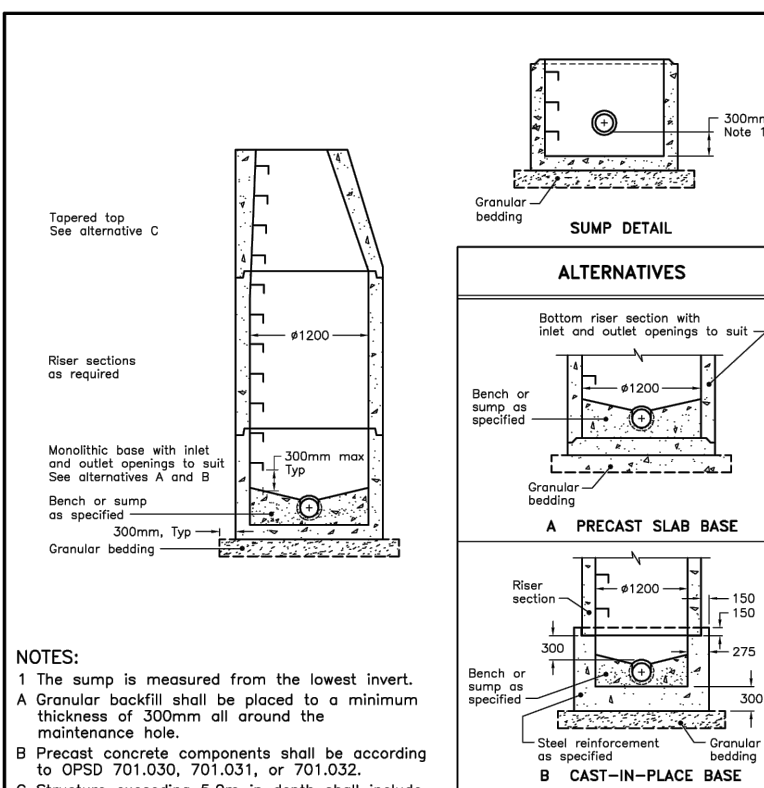
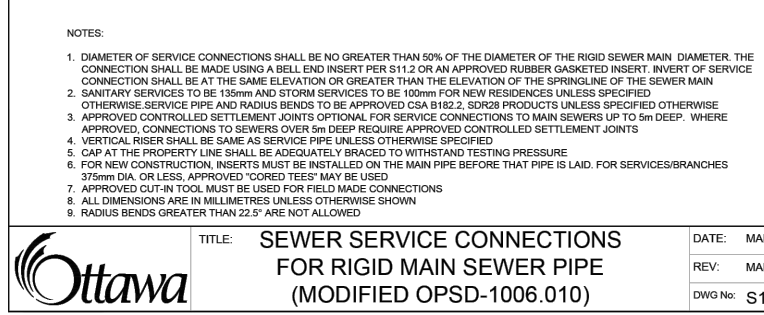


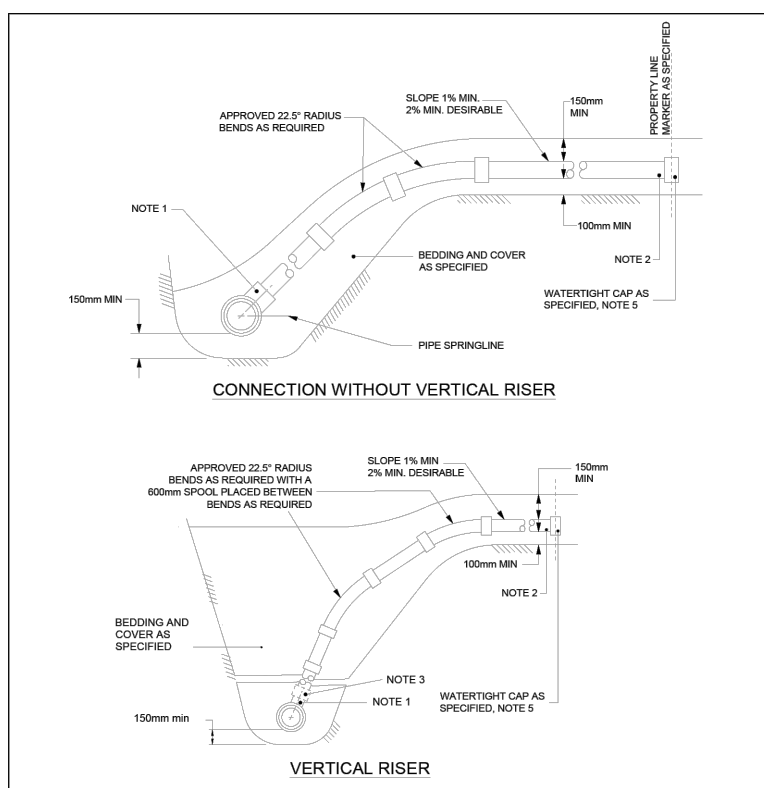

DISCLAIMER AND COPYRIGHT

CONTRACTOR MUST VERIFY ALL DIMENSIONS AND BE RESPONSIBLE FOR SAME. ANY DISCREPANCIES MUST BE REPORTED TO THE ENGINEER BEFORE COMMENCING WORK. DRAWINGS ARE NOT TO BE SCALED.

TATHAM ENGINEERING LIMITED CLAIMS COPYRIGHT TO THIS DRAWING WHICH MAY NOT BE USED FOR ANY PURPOSE OTHER THAN THAT PROVIDED IN THE CONTRACT BETWEEN THE OWNER/CLIENT AND THE ENGINEER WITHOUT THE EXPRESS CONSENT OF TATHAM ENGINEERING LIMITED.

TOPOGRAPHIC SURVEY WAS COMPLETED BY FARLEY, SMITH & DENNIS SURVEYING LTD. ON JANUARY 11, 2022.

ELEVATIONS ARE DERIVED FROM ONTARIO CONTROL MONUMENT 0011968U118, HAVING A PUBLISHED ELEVATION OF 126.180m

TBM: CC ON THE SOUTHWEST CORNER OF THE HYDRO TRANSFORMER CONCRETE PAD. ELEV. 117.58

APPLICANT: ELITE PROPERTY DEVELOPMENTS INC.

No.	REVISION DESCRIPTION	DATE
2.	RE-ISSUED FOR SPA	SEPT. 2024
3.	RE-ISSUED FOR SPA	APR. 2025
4.	RE-ISSUED FOR SPA	JUL. 2025
5.	RE-ISSUED FOR SPA	OCT. 2025
6.	RE-ISSUED FOR SPA	NOV. 2025

ENGINEER STAMP

APPROVED
By Kersten Nitsche at 1:09 pm, Dec 04, 2025

KERSTEN NITSCHKE, MCIP RPP
MANAGER (A), DEVELOPMENT REVIEW WEST
PLANNING, DEVELOPMENT AND BUILDING SERVICES
DEPARTMENT, CITY OF OTTAWA

1412 STITTVILLE MAIN STREET TOWNSHIP OF STITTVILLE

SITE SERVICING PLAN

TATHAM ENGINEERING

DESIGN: HY
FILE: 524659
DWG: SS-1

DRAWN: HY
DATE: SEPT 2024
SCALE: 1:150

CHECK: GC