

TOTAL SITE AREA (LIMIT OF PROJECT DISTURBANCE)	14,561.0 sq.m.
CANOPY COVER (EXISTING)	REFER TO TCR
POSSIBLE CANOPY COVER (OF NEW PLANTINGS)	6,916 sq.m.

ALL TREES AND SHRUBS PROPOSED WILL BE PLANTED ON DISTURBED SOILS AS PER RELEVANT CITY STANDARDS FOR PLANTINGS INCLUDING L2, L14, L16, L18, L-19 AS PER DETAIL SHEET LD-1.

RELEVANT OFFSETS AND EASEMENTS ARE SHOWN WHERE/AS APPLICABLE, REFER ALSO TO ARCHITECTURAL SITE PLAN FOR COMPLETE LEGAL AND EASEMENT INFORMATION.

KEY	QTY.	BOTANICAL NAME	COMMON NAME	SIZE	CONDITION	NOTE
rAR	50	Acer rubrum	Red Maple	1.5m H	WHIPNATIVE	CITY STD. L18
rBP	35	Betula papyrifera	Paper Birch	1.5m H	WHIPNATIVE	CITY STD. L18
rCA	30	Carya carya	Sugarb Hickory	1.5m H	WHIPNATIVE	CITY STD. L18
rCO	60	Celtis occidentalis	Common Hackberry	1.5m H	WHIPNATIVE	CITY STD. L18
rCM	30	Crataegus mollis	Red Hawthorn	1.5m H	WHIPNATIVE	CITY STD. L18
rQM	30	Quercus macrocarpa	Burr Oak	1.5m H	WHIPNATIVE	CITY STD. L18
rQR	45	Quercus rubra	Red Oak	1.5m H	WHIPNATIVE	CITY STD. L18
rSD	40	Sorbus decora	Showy Mountain Ash	1.5m H	WHIPNATIVE	CITY STD. L18
rTA	45	Tilia americana	American Basswood	1.5m H	WHIPNATIVE	CITY STD. L18

KEY	QTY.	BOTANICAL NAME	COMMON NAME	SIZE	CONDITION	NOTE
r-L	10	<i>Larix laricina</i>	Common Larch	1.5m H	WHIPPINATIVE	CITY STD. L18
r-PG	8	<i>Picea glauca</i>	White Spruce	1.5m H	WHIPPINATIVE	CITY STD. L18
r-PS	15	<i>Pinus strobus</i>	White Pine	1.5m H	WHIPPINATIVE	CITY STD. L18

KEY	QTY.	BOTANICAL NAME	COMMON NAME	SIZE	CONDITION	NOTE
r-AmA	20	<i>Ametanther atrifolia</i>	Saskatoon Chokeberry	1.5m H	WHIPNATIVE	CITY STD. L18
r-AdM	30	<i>Aronia melanocarpa</i>	Native Chokeberry	1.5m H	WHIPNATIVE	CITY STD. L18
r-SM	35	<i>Salix discolor</i>	Pussy Willow	1.5m H	WHIPNATIVE	CITY STD. L18
r-VT	40	<i>Viburnum trilobum</i>	Highbush Cranberry	1.5m H	WHIPNATIVE	CITY STD. L18


KEY	QTY.	BOTANICAL NAME	COMMON NAME	SIZE	CONDITION	NOTE
r-JuH	20	<i>Juniperus horizontalis</i>	Savin Juniper	1.5m H	WHIP/NATIVE	CITY STD. L18
r-TaC	15	<i>Taxus canadensis</i>	Canadian Yew	1.5m H	WHIP/NATIVE	CITY STD. L18

KEY	QTY	BOTANICAL NAME	COMMON NAME	SIZE	NOTE	CONDITION
AR	12	<i>Acer rubrum</i>	Red Maple	50mm cal	NATIVE, SPACING PER PLAN	B.B. or W.B.
BP	9	<i>Betula papyrifera</i>	Paper Birch	50mm cal	NATIVE, SPACING PER PLAN	B.B. or W.B.
CA	7	<i>Carya ovata</i>	Shagbark Hickory	50mm cal	NATIVE, SPACING PER PLAN	B.B. or W.B.
CO	5	<i>Celtis occidentalis</i>	Common Hackberry	50mm cal	NATIVE, SPACING PER PLAN	B.B. or W.B.
CM	7	<i>Crataegus mollis</i>	Red Hawthorn	40mm cal	NATIVE, SPACING PER PLAN	B.B. or W.B.
GL	1	<i>Quercus imbricaria</i>	Howell's Chestnut	50mm cal	NATIVE, SPACING PER PLAN	B.B. or W.B.
QM	8	<i>Quercus macrocarpa</i>	Burr Oak	50mm cal	NATIVE, SPACING PER PLAN	B.B. or W.B.
QR	10	<i>Quercus rubra</i>	Red Oak	50mm cal	NATIVE, SPACING PER PLAN	B.B. or W.B.
SD	7	<i>Sorbus discolor</i>	Showy Mountain-Ash	40mm cal	2 PROPOSED ON CITY PROP.	B.B. or W.B.
TA	6	<i>Tilia americana</i>	American Basswood	50mm cal	NATIVE	B.B. or W.B.

KEY	QTY.	BOTANICAL NAME	COMMON NAME	HEIGHT	CONDITION	
LL	12	<i>Larix laricina</i>	Common Larch	2m height	NATIVE, SPACING PER PLAN	B.B. or W.B.
PG	20	<i>Picea canadensis</i>	White Spruce	2m height	NATIVE, SPACING PER PLAN	B.B. or W.B.
PS	20	<i>Pinus strobus</i>	White Pine	2m height	NATIVE, SPACING PER PLAN	B.B. or W.B.

KEY	QTY.	BOTANICAL NAME	COMMON NAME	HEIGHT	CONDITION	
AmA	80	<i>Amelanchier alnifolia</i>	Saskatoon Serviceberry	125 cm	NATIVE, SPACING PER PLAN	POTTED
AdM	110	<i>Aronia melanocarpa</i>	Native Chokeberry	80 cm	NATIVE, SPACING PER PLAN	POTTED
SaD	50	<i>Salix discolor</i>	Pussy Willow	50 cm	NATIVE, SPACING PER PLAN	POTTED
VtT	90	<i>Viburnum trilobum</i>	Highbush Cranberry	40 cm	NATIVE, SPACING PER PLAN	POTTED

KEY	QTY.	BOTANICAL NAME	COMMON NAME	HEIGHT	CONDITION
JuH	150	<i>Juniperus horizontalis</i>	Savin Juniper	30 cm	NATIVE, SPACING PER PLAN POTTED
TaC	180	<i>Taxus canadensis</i>	Canadian Yew	60 cm	NATIVE, SPACING PER PLAN POTTED

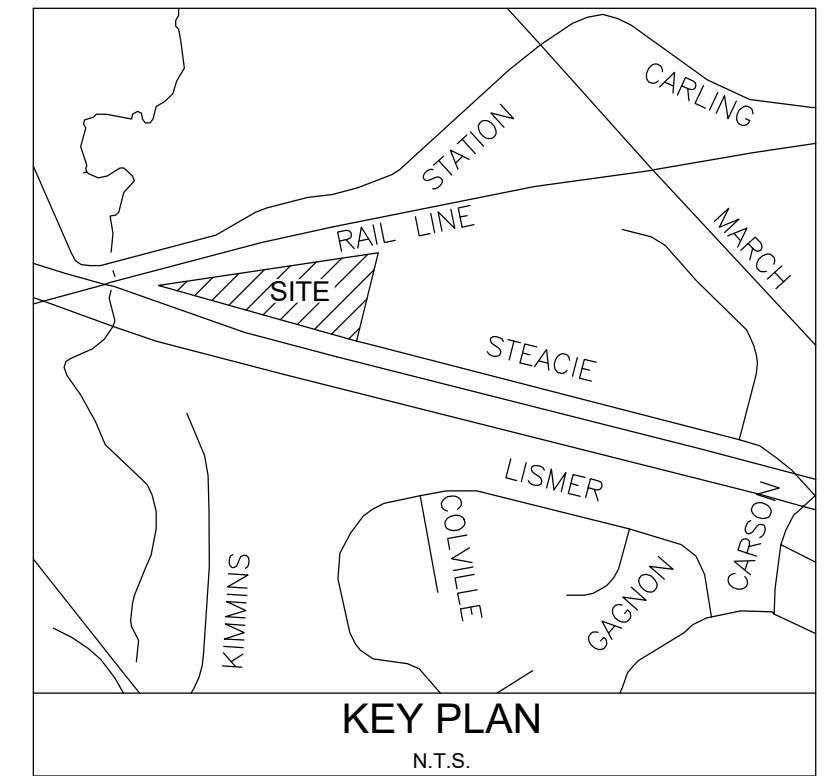

XXXX-XX-XXXX