
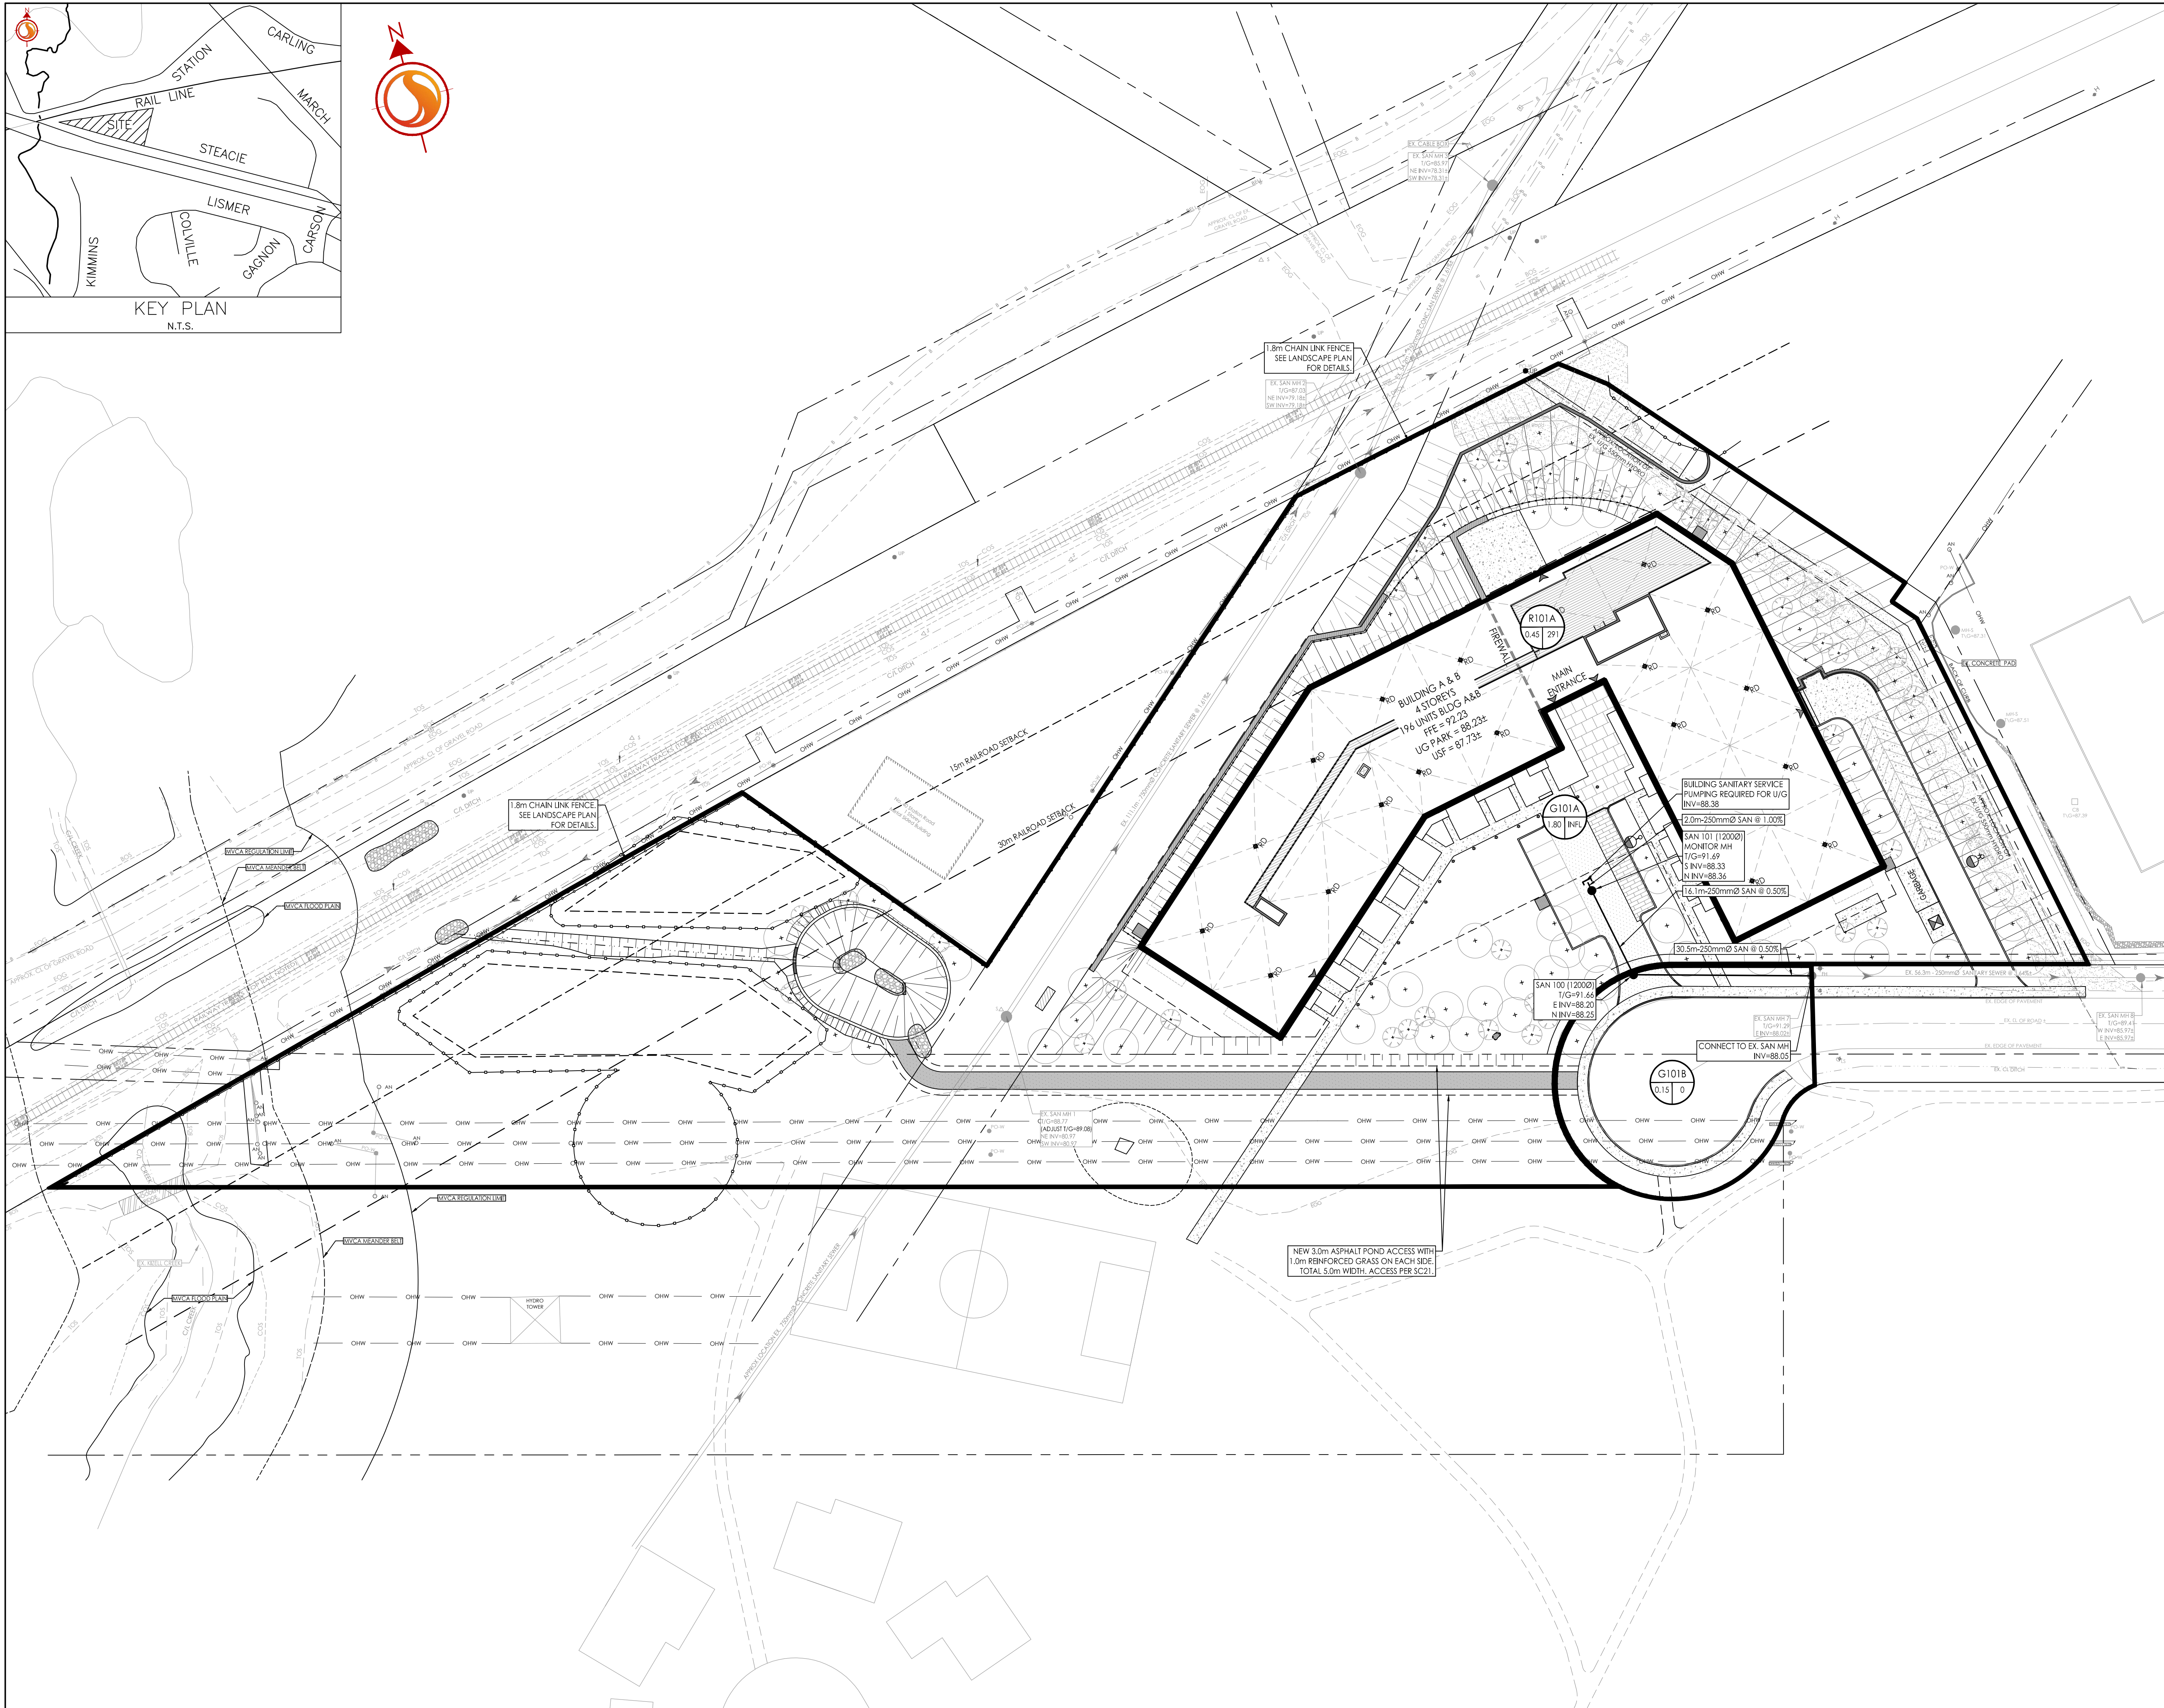


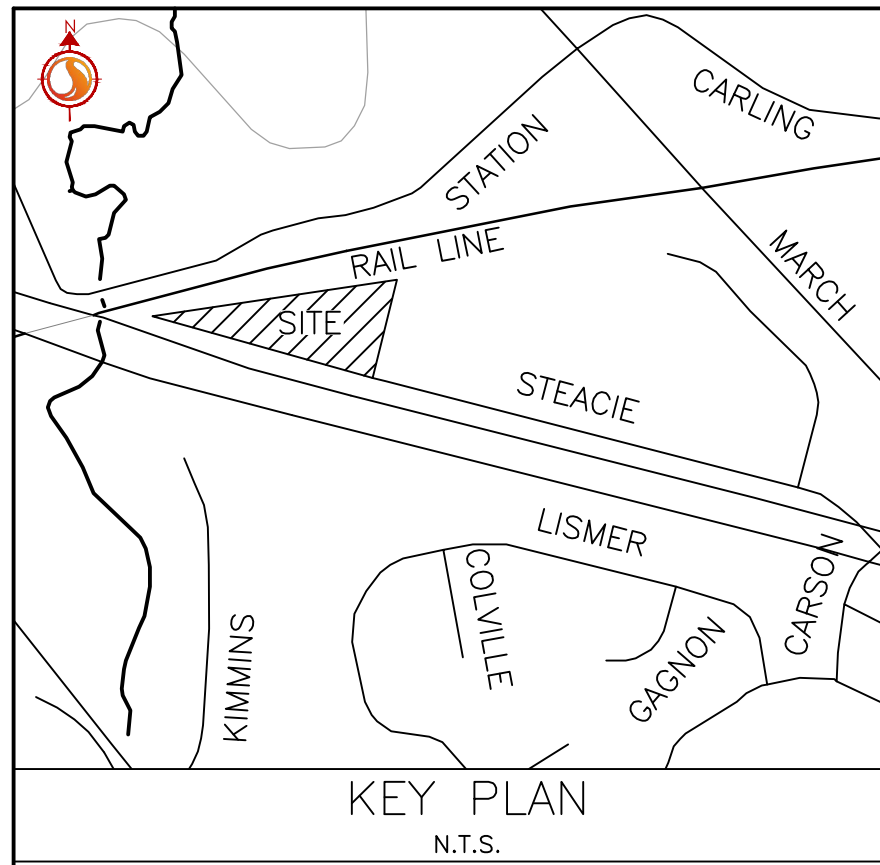

Copyright Reserved
The Contractor shall verify and be responsible for all dimensions. DO NOT scale the drawing - any errors or omissions shall be reported to Stantec without delay.
The Copyrights to all designs and drawings are the property of Stantec. Reproduction or use for any purpose other than that authorized by Stantec is forbidden.

Legend

- R1A SANITARY DRAINAGE AREA ID#
- 0.38 | 155 POPULATION
- SANITARY DRAINAGE AREA ho.
- PROPOSED SANITARY SEWER
- EXISTING SANITARY SEWER

Notes

SANITARY STATS

BUILDING A & B

2 - 1 BEDROOM @ 1.4PPU = 3 PEOPLE
170 - 1 BEDROOM @ 1.4PPU = 238 PEOPLE
24 - 2 BEDROOM @ 2.1PPU = 50 PEOPLE
TOTAL POPULATION = 291 PEOPLE

7	REVISED PER CITY COMMENTS	MJS	DT	25.11.28
6	REVISED PER NEW SITE PLAN	MJS	DT	25.07.11
5	REVISED AS PER SITE PLAN AND CITY COMMENTS	MJS	DT	24.12.02
4	REVISED AS PER SITE PLAN AND CITY COMMENTS	MJS	DT	24.04.08
3	REVISED WATERMAIN SEE	MJS	DT	22.04.08
2	REVISED AS PER CITY COMMENTS	MJS	TR	21.05.07
1	ISSUED FOR REVIEW	MJS	TR	20.11.23
Revision		By	Appd.	YY.MM.DD

File Name:	160401570.D8	MJS	AMP	MJS	20.08.17
		Dwn.	Chkd.	Dsgn.	YY.MM.DD

Permit-Seal

Client/Project
BRIGIL

100 STEACIE DRIVE

OTTAWA, ON

Title
SANITARY DRAINAGE AREA PLAN