





METCALFE FAIRGROUNDS NEW OFFICE EXISTING TREE INVENTORY

TCR Tree No.	CITY #.	REMOVE / RETAIN.	Species	DBH in Centimetres	CRZ Radius in Metres	Condition / Age / Notes / Species Origin
1	8390403	REMOVE	Manitoba Maple	33 & 50	8.0M R	Fair, mature, double-stemmed at 1m, southwest bisects at 2m; generally upright in form; naturalized species
2	8404338	RETAIN	Red oak	12	1.2M R	Fair, maturing; native species
3	8404340	RETAIN	Hackberry	14	1.4M R	Good; maturing; native species
4	8404341	RETAIN	Hackberry	19	1.9M R	Good; maturing; native species
5	8390405	RETAIN	Hackberry	19	1.9M R	Good; maturing; native species
6	8390406	RETAIN	Red oak	7	.7M R	Fair; immature; basal damage; native species
7	8404342	RETAIN	Red oak	16	1.6M R	Good; maturing; native species
8	8404343	RETAIN	Red oak	14	1.4M R	Good; maturing; native species
9	8390407	RETAIN	Hackberry	16	1.2M R	Good; maturing; native species
10	8390408	RETAIN	Honey-locust	16	1.6M R	Good; restricted rooting area; introduced species to Eastern Ontario
11	8390409	RETAIN	White elm	25	2.5M R	Good; restricted rooting area; native cultivar

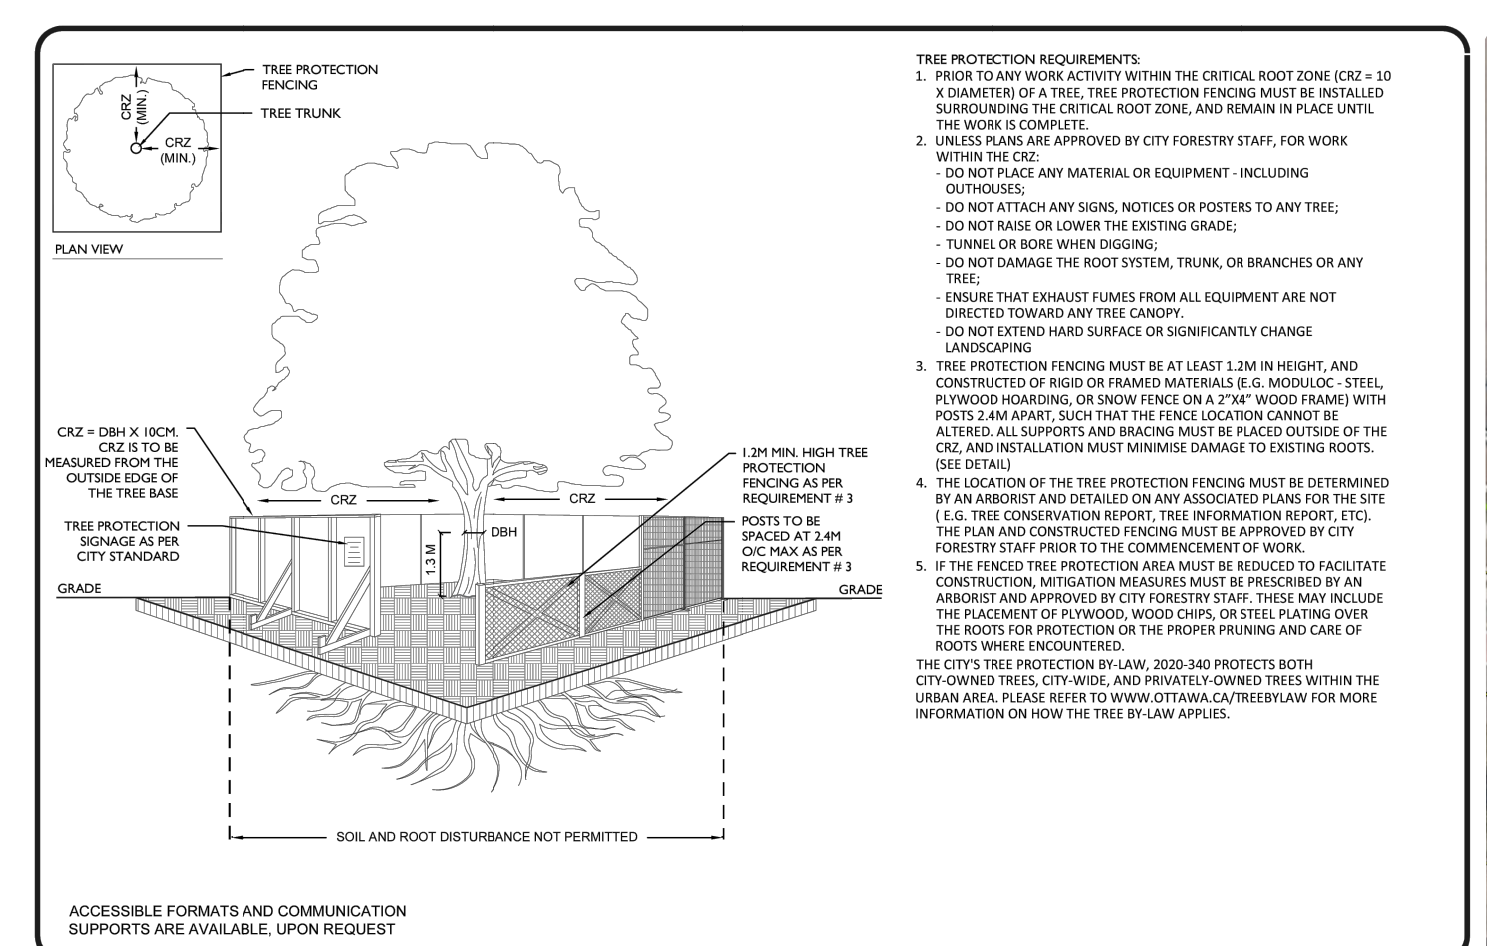


CRZ	DBH	CRZ	DBH	CRZ	DBH
1.2M MIN. HIGH TREE PROTECTION FENCE	1.2M MIN. HIGH TREE PROTECTION FENCE	1.2M MIN. HIGH TREE PROTECTION FENCE	1.2M MIN. HIGH TREE PROTECTION FENCE	1.2M MIN. HIGH TREE PROTECTION FENCE	1.2M MIN. HIGH TREE PROTECTION FENCE
1.2M MIN. HIGH TREE PROTECTION FENCE	1.2M MIN. HIGH TREE PROTECTION FENCE	1.2M MIN. HIGH TREE PROTECTION FENCE	1.2M MIN. HIGH TREE PROTECTION FENCE	1.2M MIN. HIGH TREE PROTECTION FENCE	1.2M MIN. HIGH TREE PROTECTION FENCE


DATE: MARCH 2021
DRAWING NO.: 1 of 1

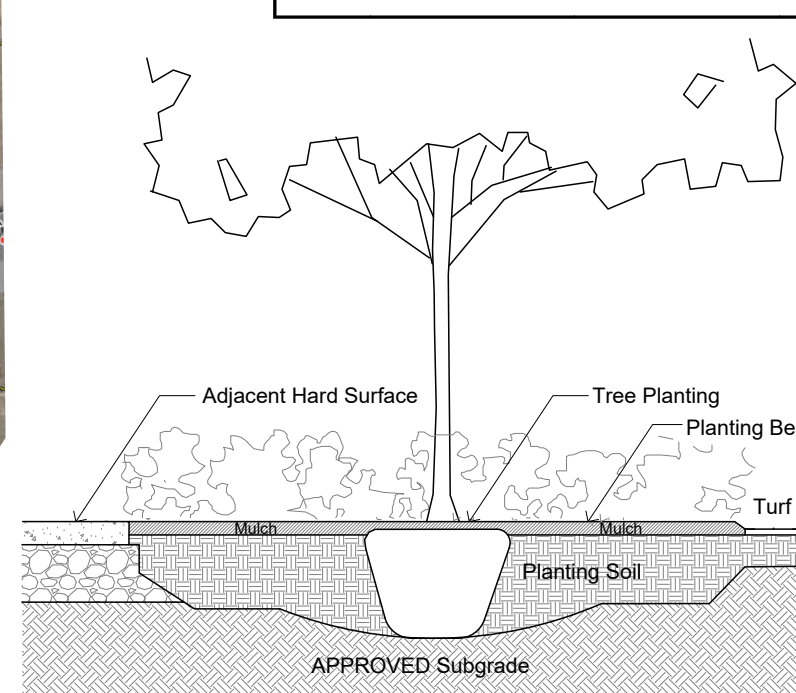


DATE: MARCH 2021
DRAWING NO.: 1 of 1

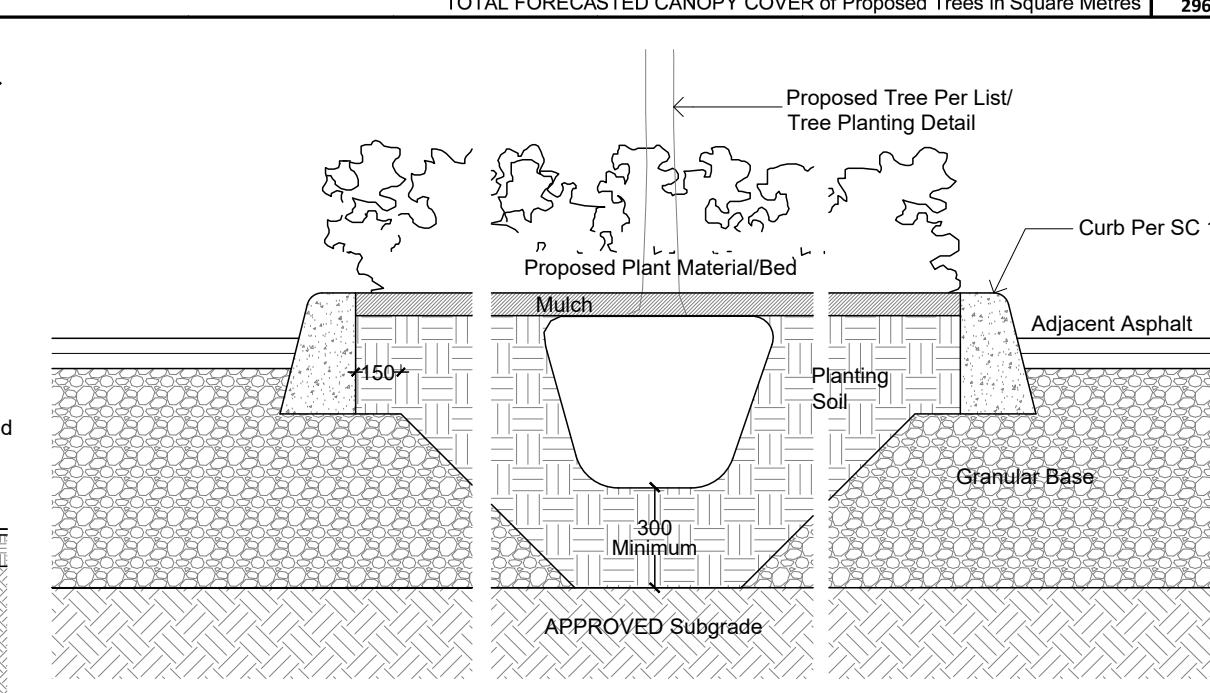


DATE: MARCH 2021
DRAWING NO.: 1 of 1

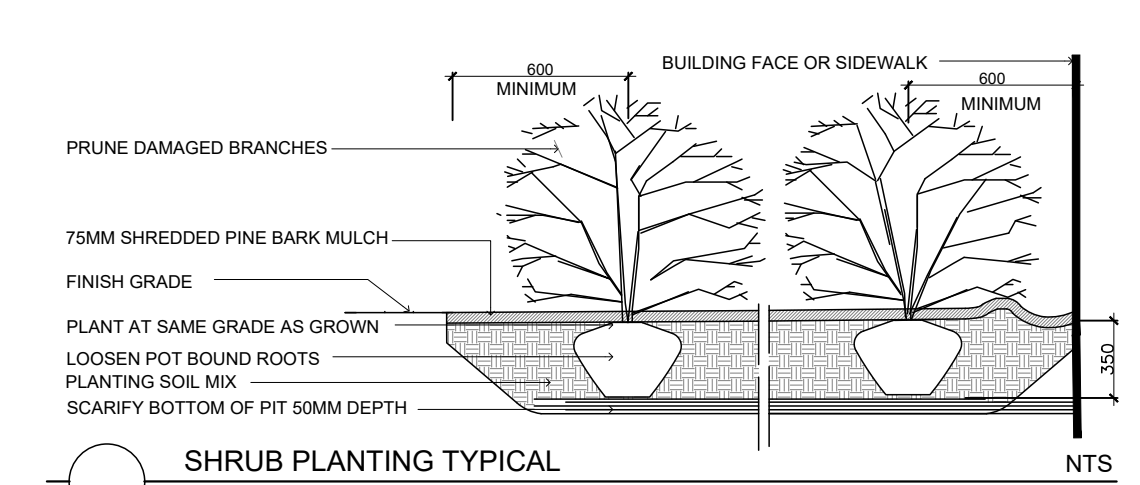


DATE: MARCH 2021
DRAWING NO.: 1 of 1

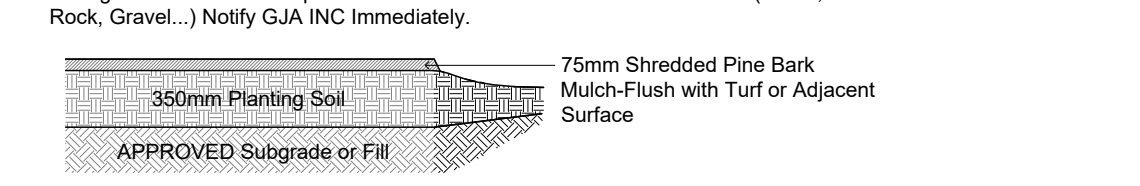

DATE: MARCH 2021
DRAWING NO.: 1 of 1

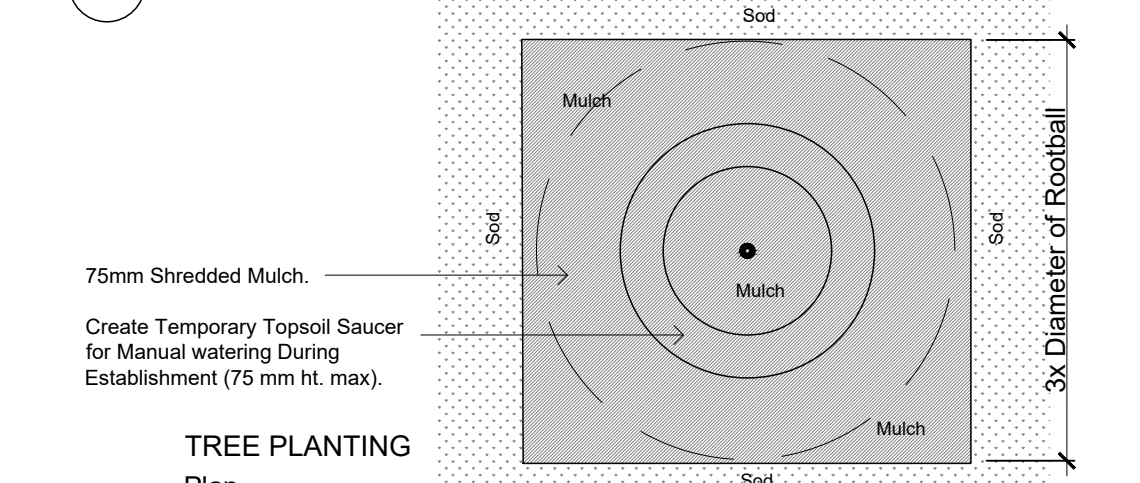


DATE: MARCH 2021
DRAWING NO.: 1 of 1

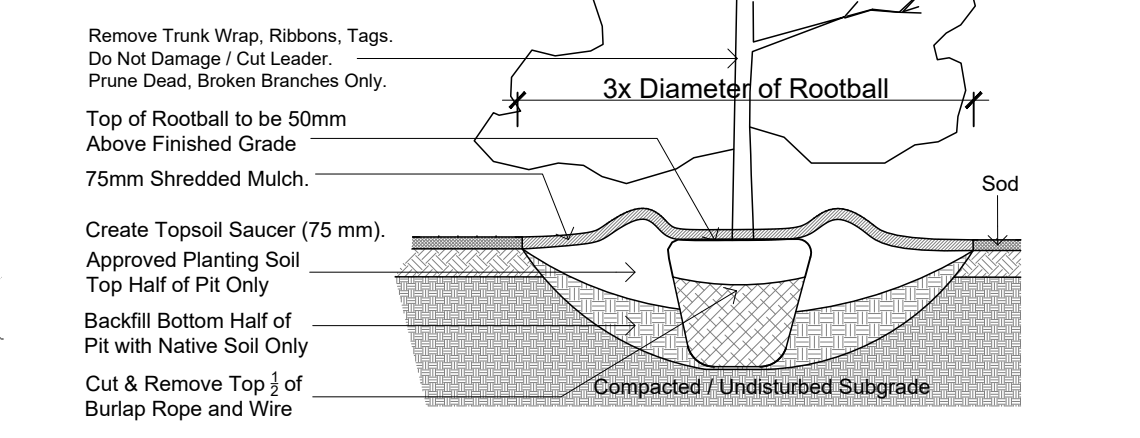


DATE: MARCH 2021
DRAWING NO.: 1 of 1


Drawing Remains the Property of Copyright Reserved by GJA INC. Do Not Use or Reproduce Without Approval of Gino J. Aiello.
[PLANTING MIX TO BE APPROVED BY LANDSCAPE ARCHITECT | PLANT MATERIAL TO MEET CNLA STANDARDS/BE APPROVED BY LANDSCAPE ARCHITECT PRIOR TO PLANTING | ALL MATERIALS & WORK TO BE MAINTAINED UNTIL FINAL ACCEPTANCE, INCLUDE 1 YEAR WARRANTY FROM DATE OF FINAL ACCEPTANCE | REFER TO CIVIL ENGINEER'S DRAWING FOR ELEVATIONS / GRADING]
The Landscape Plan is to be read in conjunction with the grading, servicing, site and survey plan. All trees to be preserved on or directly adjacent to the site will be protected | Plant material are to be installed a minimum of: 3.0m away from any part of any hydro transformer, 3.0m corridor between a fire hydrant and the curb, a 2.5m radius beside or behind a fire hydrant, 2.0m from any servicing/utility line or structure |

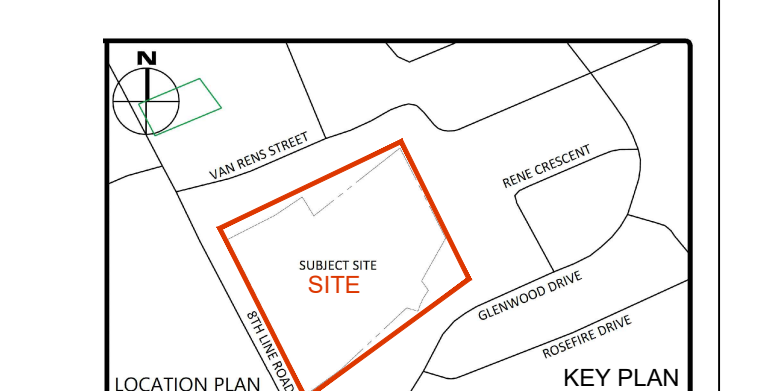


TOPOGRAPHIC PLAN OF SURVEY OF PART OF LOTS 23 & 22 CONCESSION 8 AND PART OF BLOCK 79 REGISTERED PLAN 4M-896 (GEOGRAPHIC TOWNSHIP OF OSGOODE) CITY OF OTTAWA Stantec Geomatics Ltd. ONTARIO LAND SURVEYORS

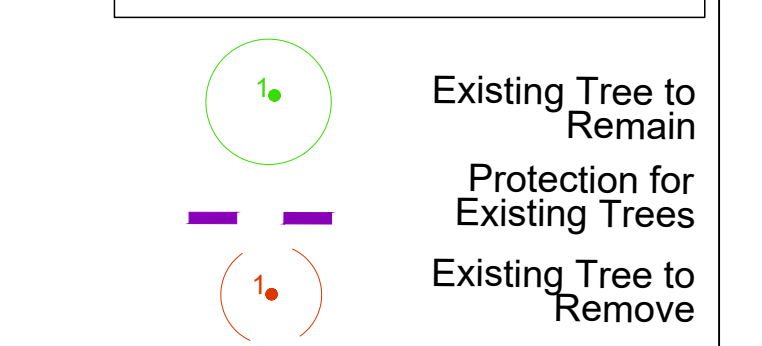

LEGEND LANDSCAPE PROPOSED

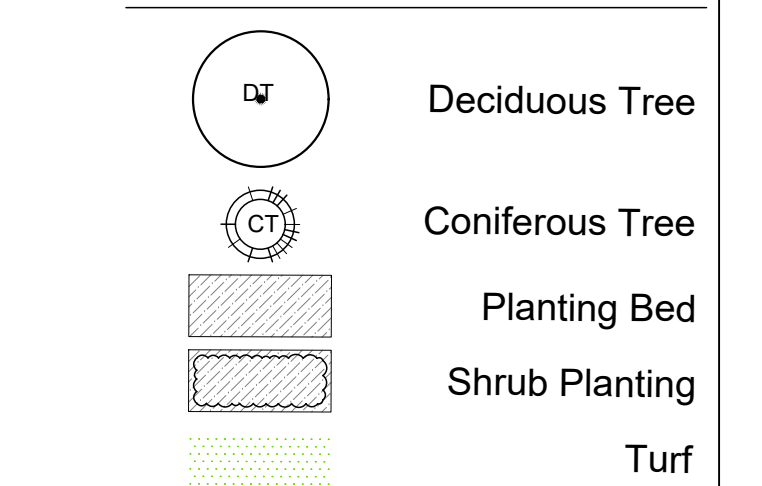

LEGEND LANDSCAPE PROPOSED

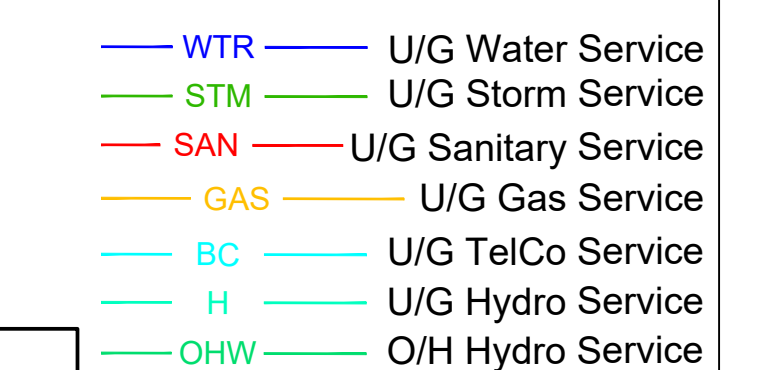

LEGEND LANDSCAPE PROPOSED

REVISION	DATE	BY	APP'D
2	SPC SUBMISSION 2	2025 12 01	
1	SPC SUBMISSION 1	2025 10 24	
0	REVIEW/COORDINATION	2025 09 29	
#	Revision		Date

PROPERTY OWNER
Metcalfe Fairgrounds

GJA INC.
GINO J. AIELLO | LANDSCAPE ARCHITECT
GJAL.COM | 613 286 5130 | GINO@GJAL.COM
100 DUNDAS STREET WEST, 11TH FLOOR, OTTAWA, ONTARIO K1H 1G2

METCALFE FAIRGROUNDS OFFICE

2821 Eighth Line Road Metcalfe

Landscape Plan / TCR

Scale: 1:500

DATE: MARCH 2021
DRAWING NO.: 1 of 1

DATE: MARCH 2021
DRAWING NO.: 1 of 1

DATE: MARCH 2021
DRAWING NO.: 1 of 1

DATE: MARCH 2021
DRAWING NO.: 1 of 1