

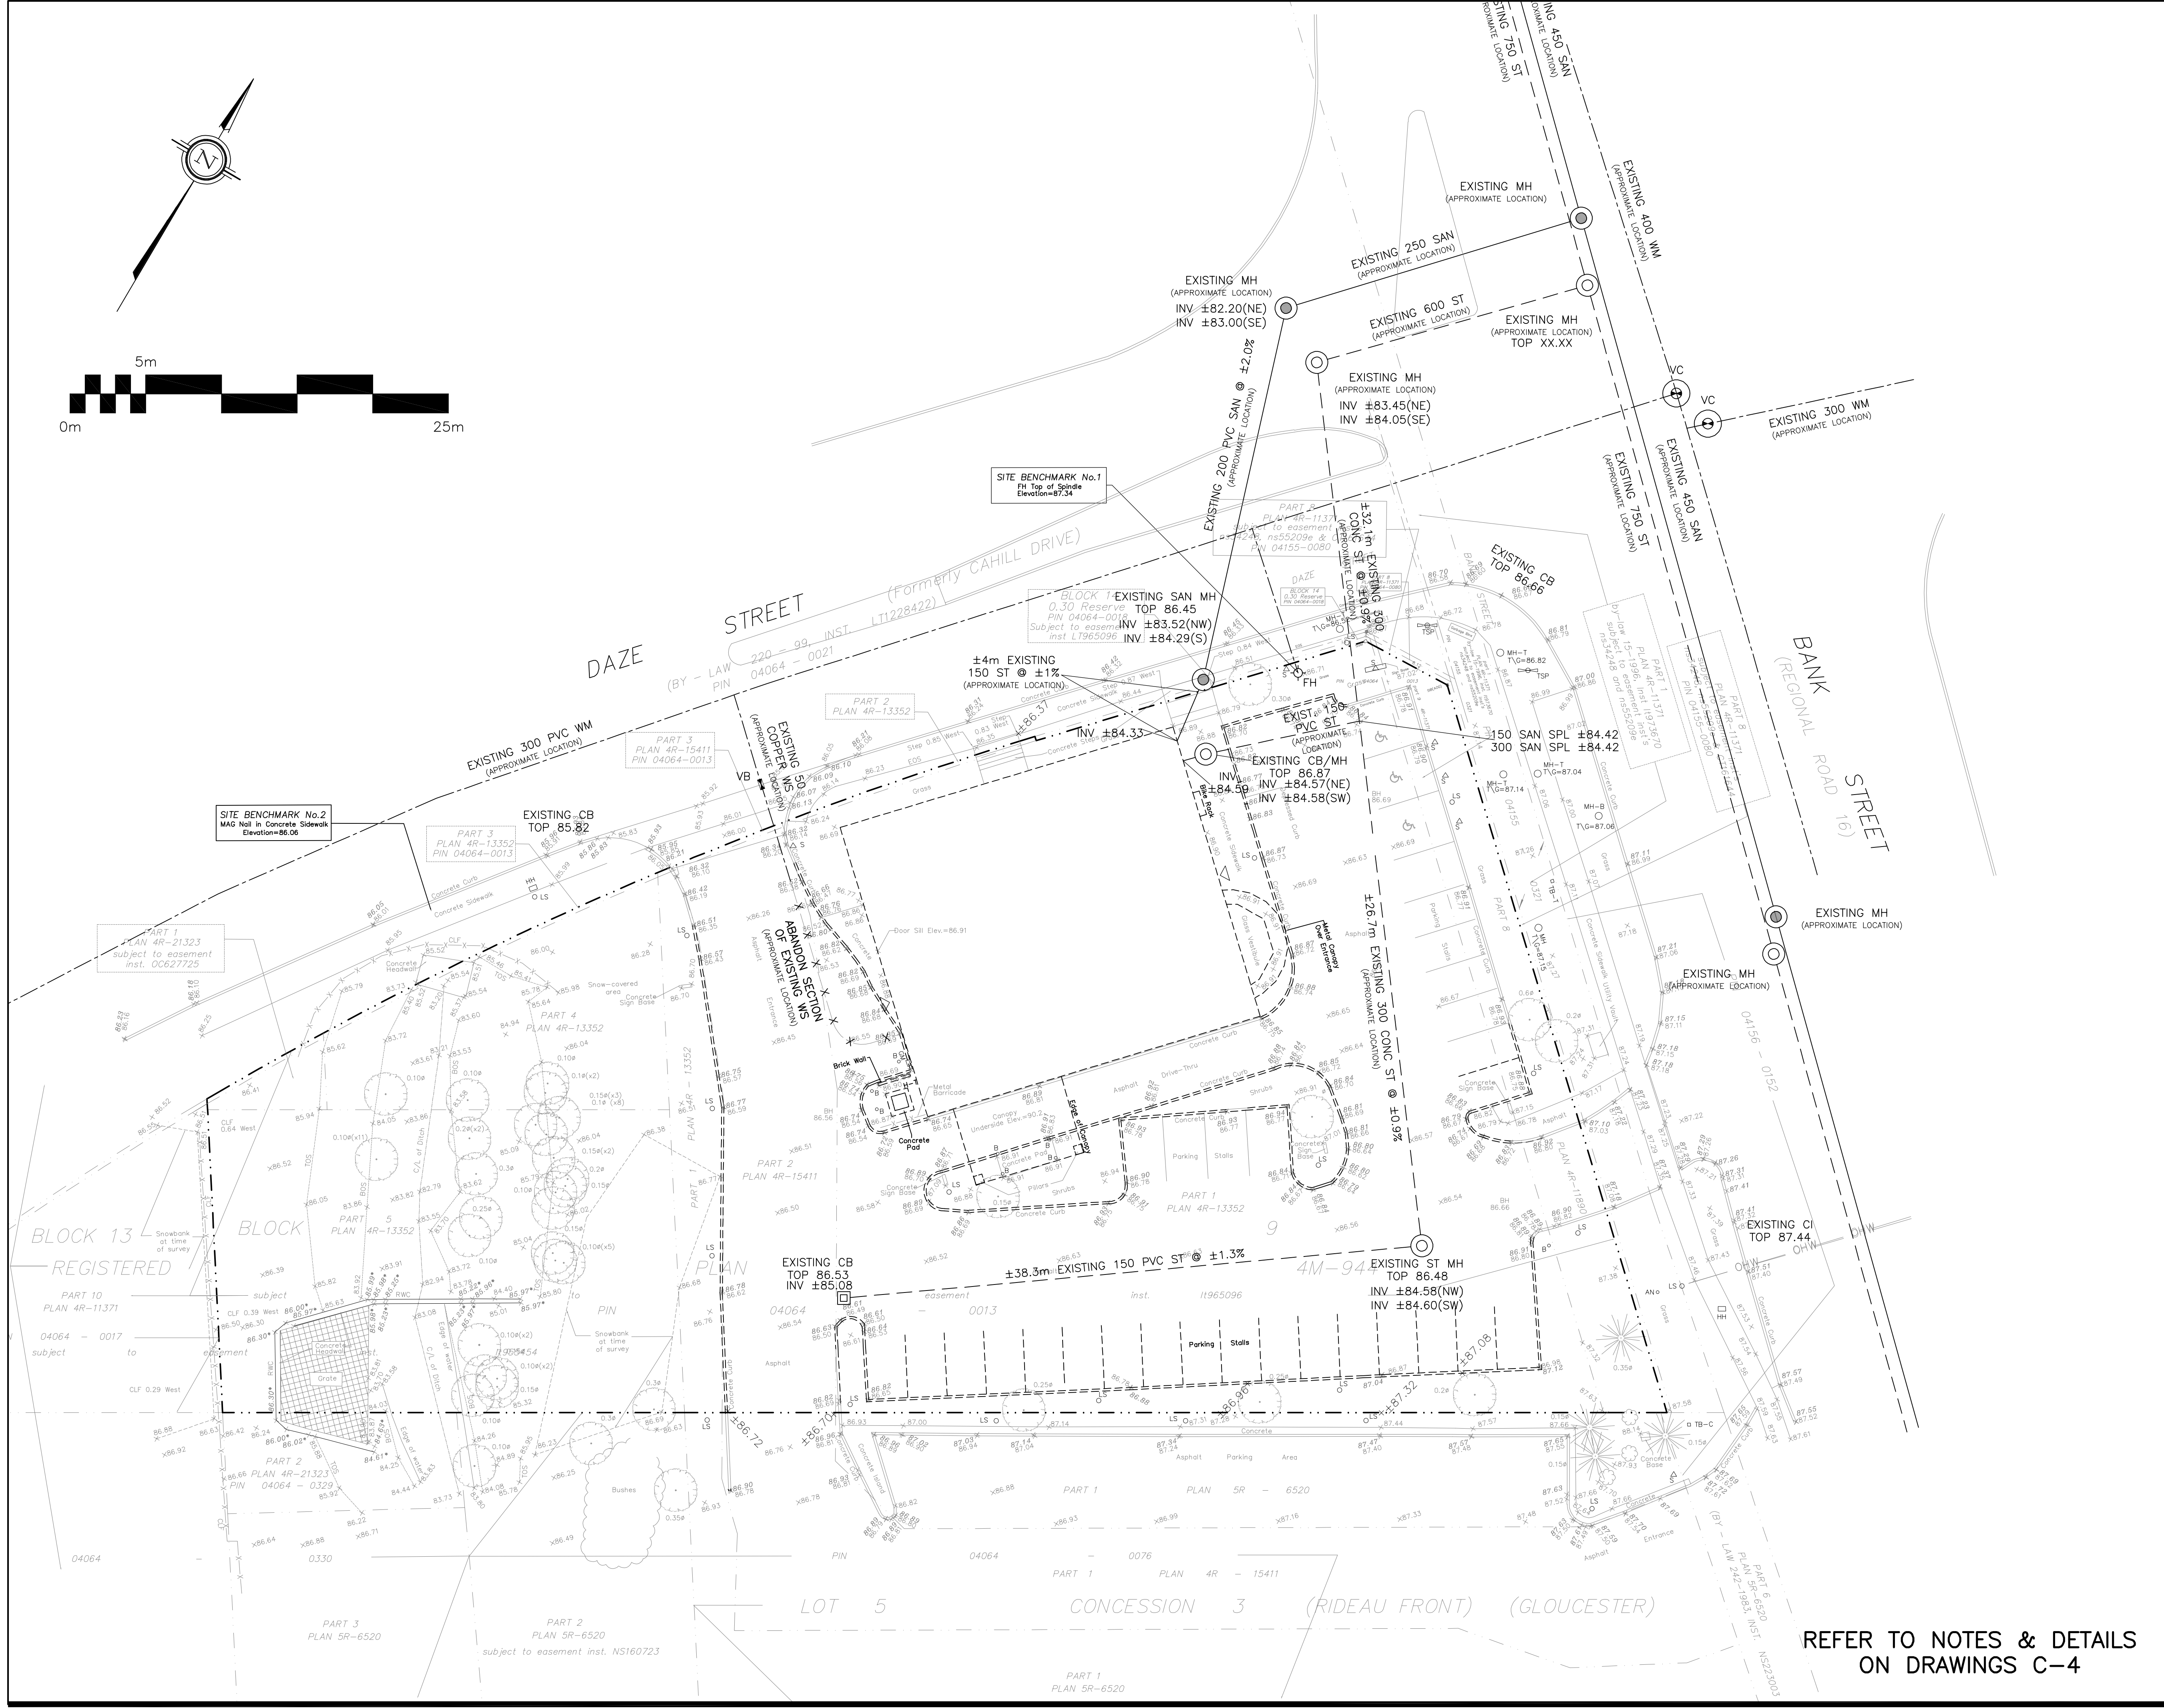


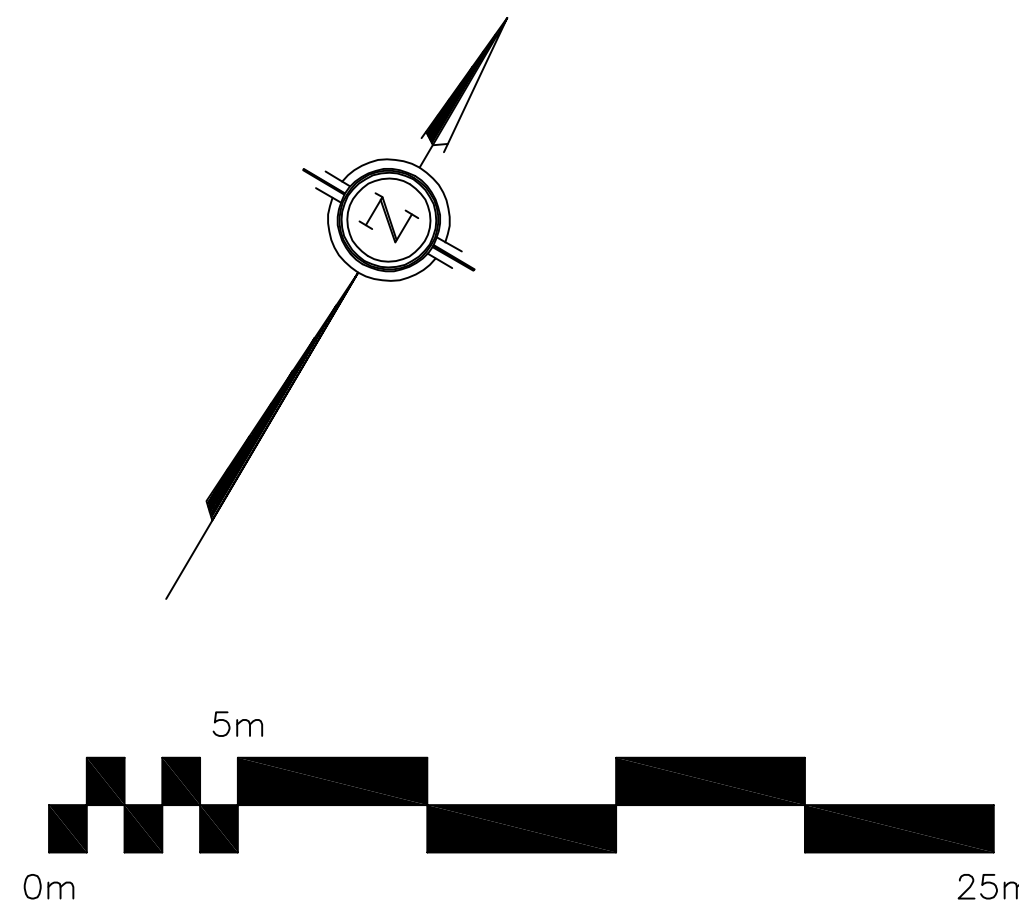

LEGEND

- FFL FIRST FLOOR ELEVATION
- PROPERTY LINE
- CB CATCH BASIN
- CI CURB INLET CATCH BASIN
- MH STORM MANHOLE
- CB/MH CATCH BASIN/MANHOLE
- MH SANITARY MANHOLE
- VC VALVE CHAMBER
- FH FIRE HYDRANT
- CS CURB STOP & STANDPOST
- VB VALVE & VALVE BOX
- WATER METER
- REMOTE WATER METER
- SAN SANITARY SEWER
- ST STORM SEWER
- WS/WM WATER SERVICE/WATERMAIN
- SPL SPRINGLINE OF PIPE
- INV INVERT OF PIPE
- EXISTING GRADE ELEVATION

KEY PLAN

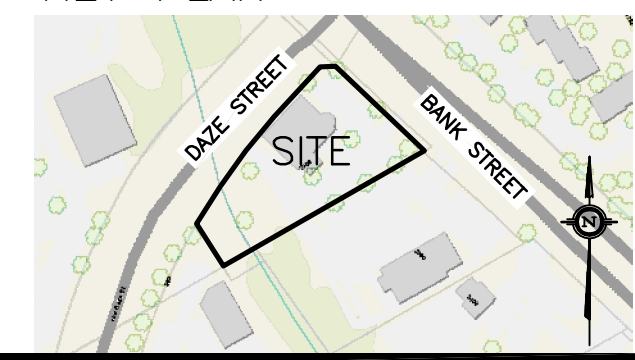


No.	DATE	REVISION
2	DEC 17-25	ISSUED FOR APPROVAL
1	DEC 15-25	ISSUED FOR COORDINATION

D. B. GRAY ENGINEERING INC.
Stormwater Management - Grading & Drainage - Storm & Sanitary Sewers - Watermain
700 Long Point Circle
Ottawa, Ontario
613-425-8044
d.gray@dbgrayengineering.com

Project
PROPOSED TIM HORTONS
2300 BANK STREET
OTTAWA, ONTARIO

Drawing Title
**EXISTING CONDITIONS,
REMOVALS &
ABANDONMENT PLAN**

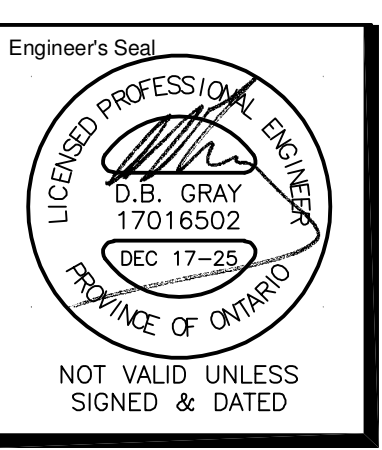

Engineer's Seal
Drawn D.B.G.
H. Scale 1:200
V. Scale
Date DEC 15-25
Job No. 25051
Drawing No.
C-2
of 5

REFER TO NOTES & DETAILS
ON DRAWINGS C-4