



CLIENT

**W.O.
STINSON
& SON LTD.**

OPYRIGHT


This drawing has been prepared solely for the intended use, thus any reproduction or distribution for any purpose other than authorized by Arcadis is forbidden. Written dimensions shall have precedence over scaled dimensions. Contractors shall verify and be responsible for all dimensions and conditions on the job, and Arcadis shall be informed of any variations from the dimensions and conditions shown on the drawing. Shop drawings shall be submitted to Arcadis for general conformance before proceeding with fabrication.

ISSUES


No.	DESCRIPTION	DATE
1	SUBMISSION NO.1 FOR CITY REVIEW	2023-11-24
2	SUBMISSION NO.2 FOR CITY REVIEW	2024-03-20
3	ADDED TANK SECTIONS	2024-07-25
4	REVISED PER NEW SITE PLAN	2025-02-03
5	REVISED PER CITY COMMENTS	2025-04-08
6	REVISED PER CITY COMMENTS	2025-05-29
7	REVISED NORTH FACADE, ADDED TWISL GRADING	2025-10-08
8	REVISED PER CITY COMMENTS	2025-12-02
9	REVISED PER CITY COMMENTS	2025-12-15

SEE 010 FOR NOTES, LEGEND, CB TABLE AND DETAILS


KEY PLAN

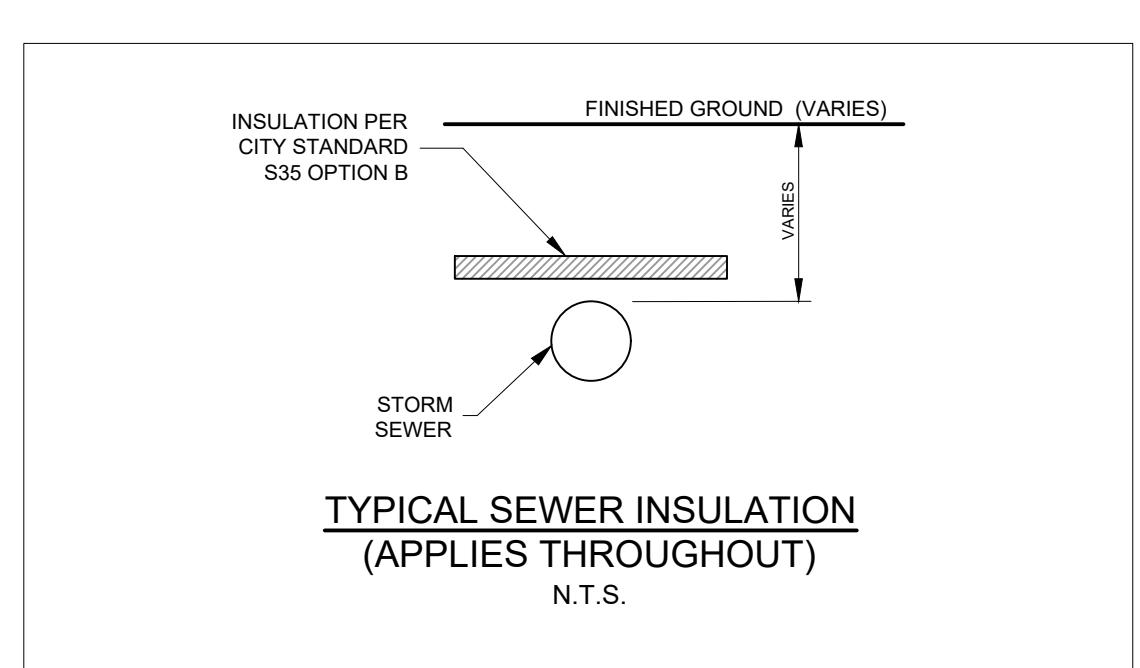

TYPICAL SEWER INSULATION (APPLIES THROUGHOUT)

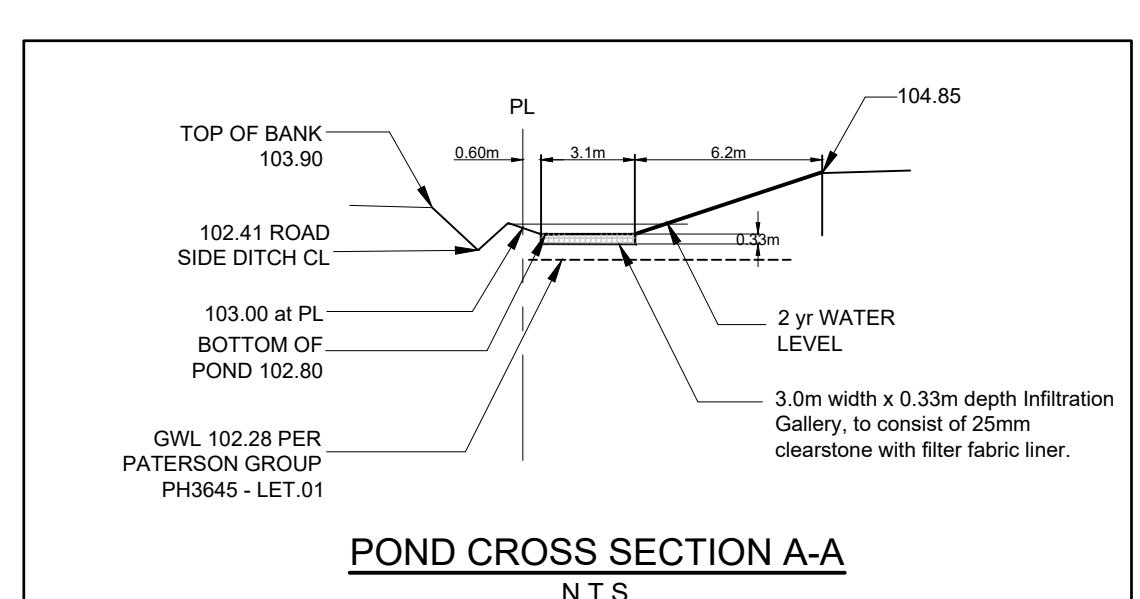

POND CROSS SECTION A-A
N T S

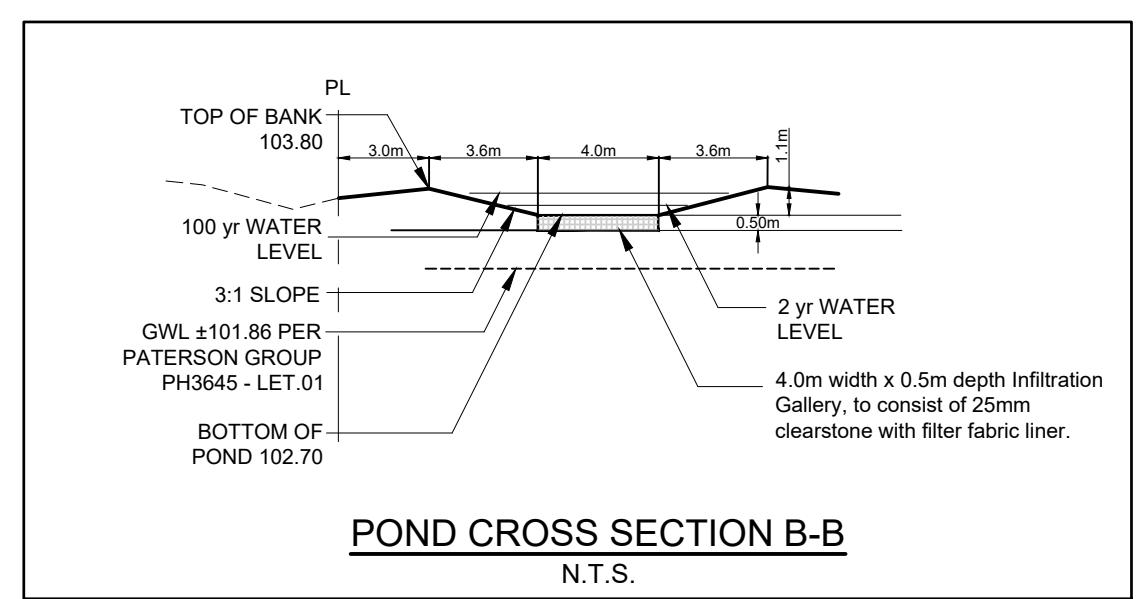

POND CROSS SECTION B-B

The image contains the Arcadis logo, which features a stylized orange 'A' with a white swoosh inside, followed by the word 'ARCADIS' in a large, bold, black sans-serif font. Below the logo is the company's address: '333 Preston Street - Suite 500', 'Ottawa ON K1S 5N4 Canada', and the telephone number 'tel 613 225 1311'. At the bottom, the website 'www.arcadis.com' is written in a smaller, bold, black font.

PROJECT
W.O. STINSON
5545 ALBION ROAD
ALBION & MITCH OWENS

PROJECT NO: 43219	
DRAWN BY: D. / M.M.	CHECKED BY: R.M./D.G.Y.
PROJECT MGR: L.M.	APPROVED BY: D.G.Y.

HEET TITLE

GENERAL PLAN OF SERVICES

HEET NUMBER	ISSUE
C-001	9