
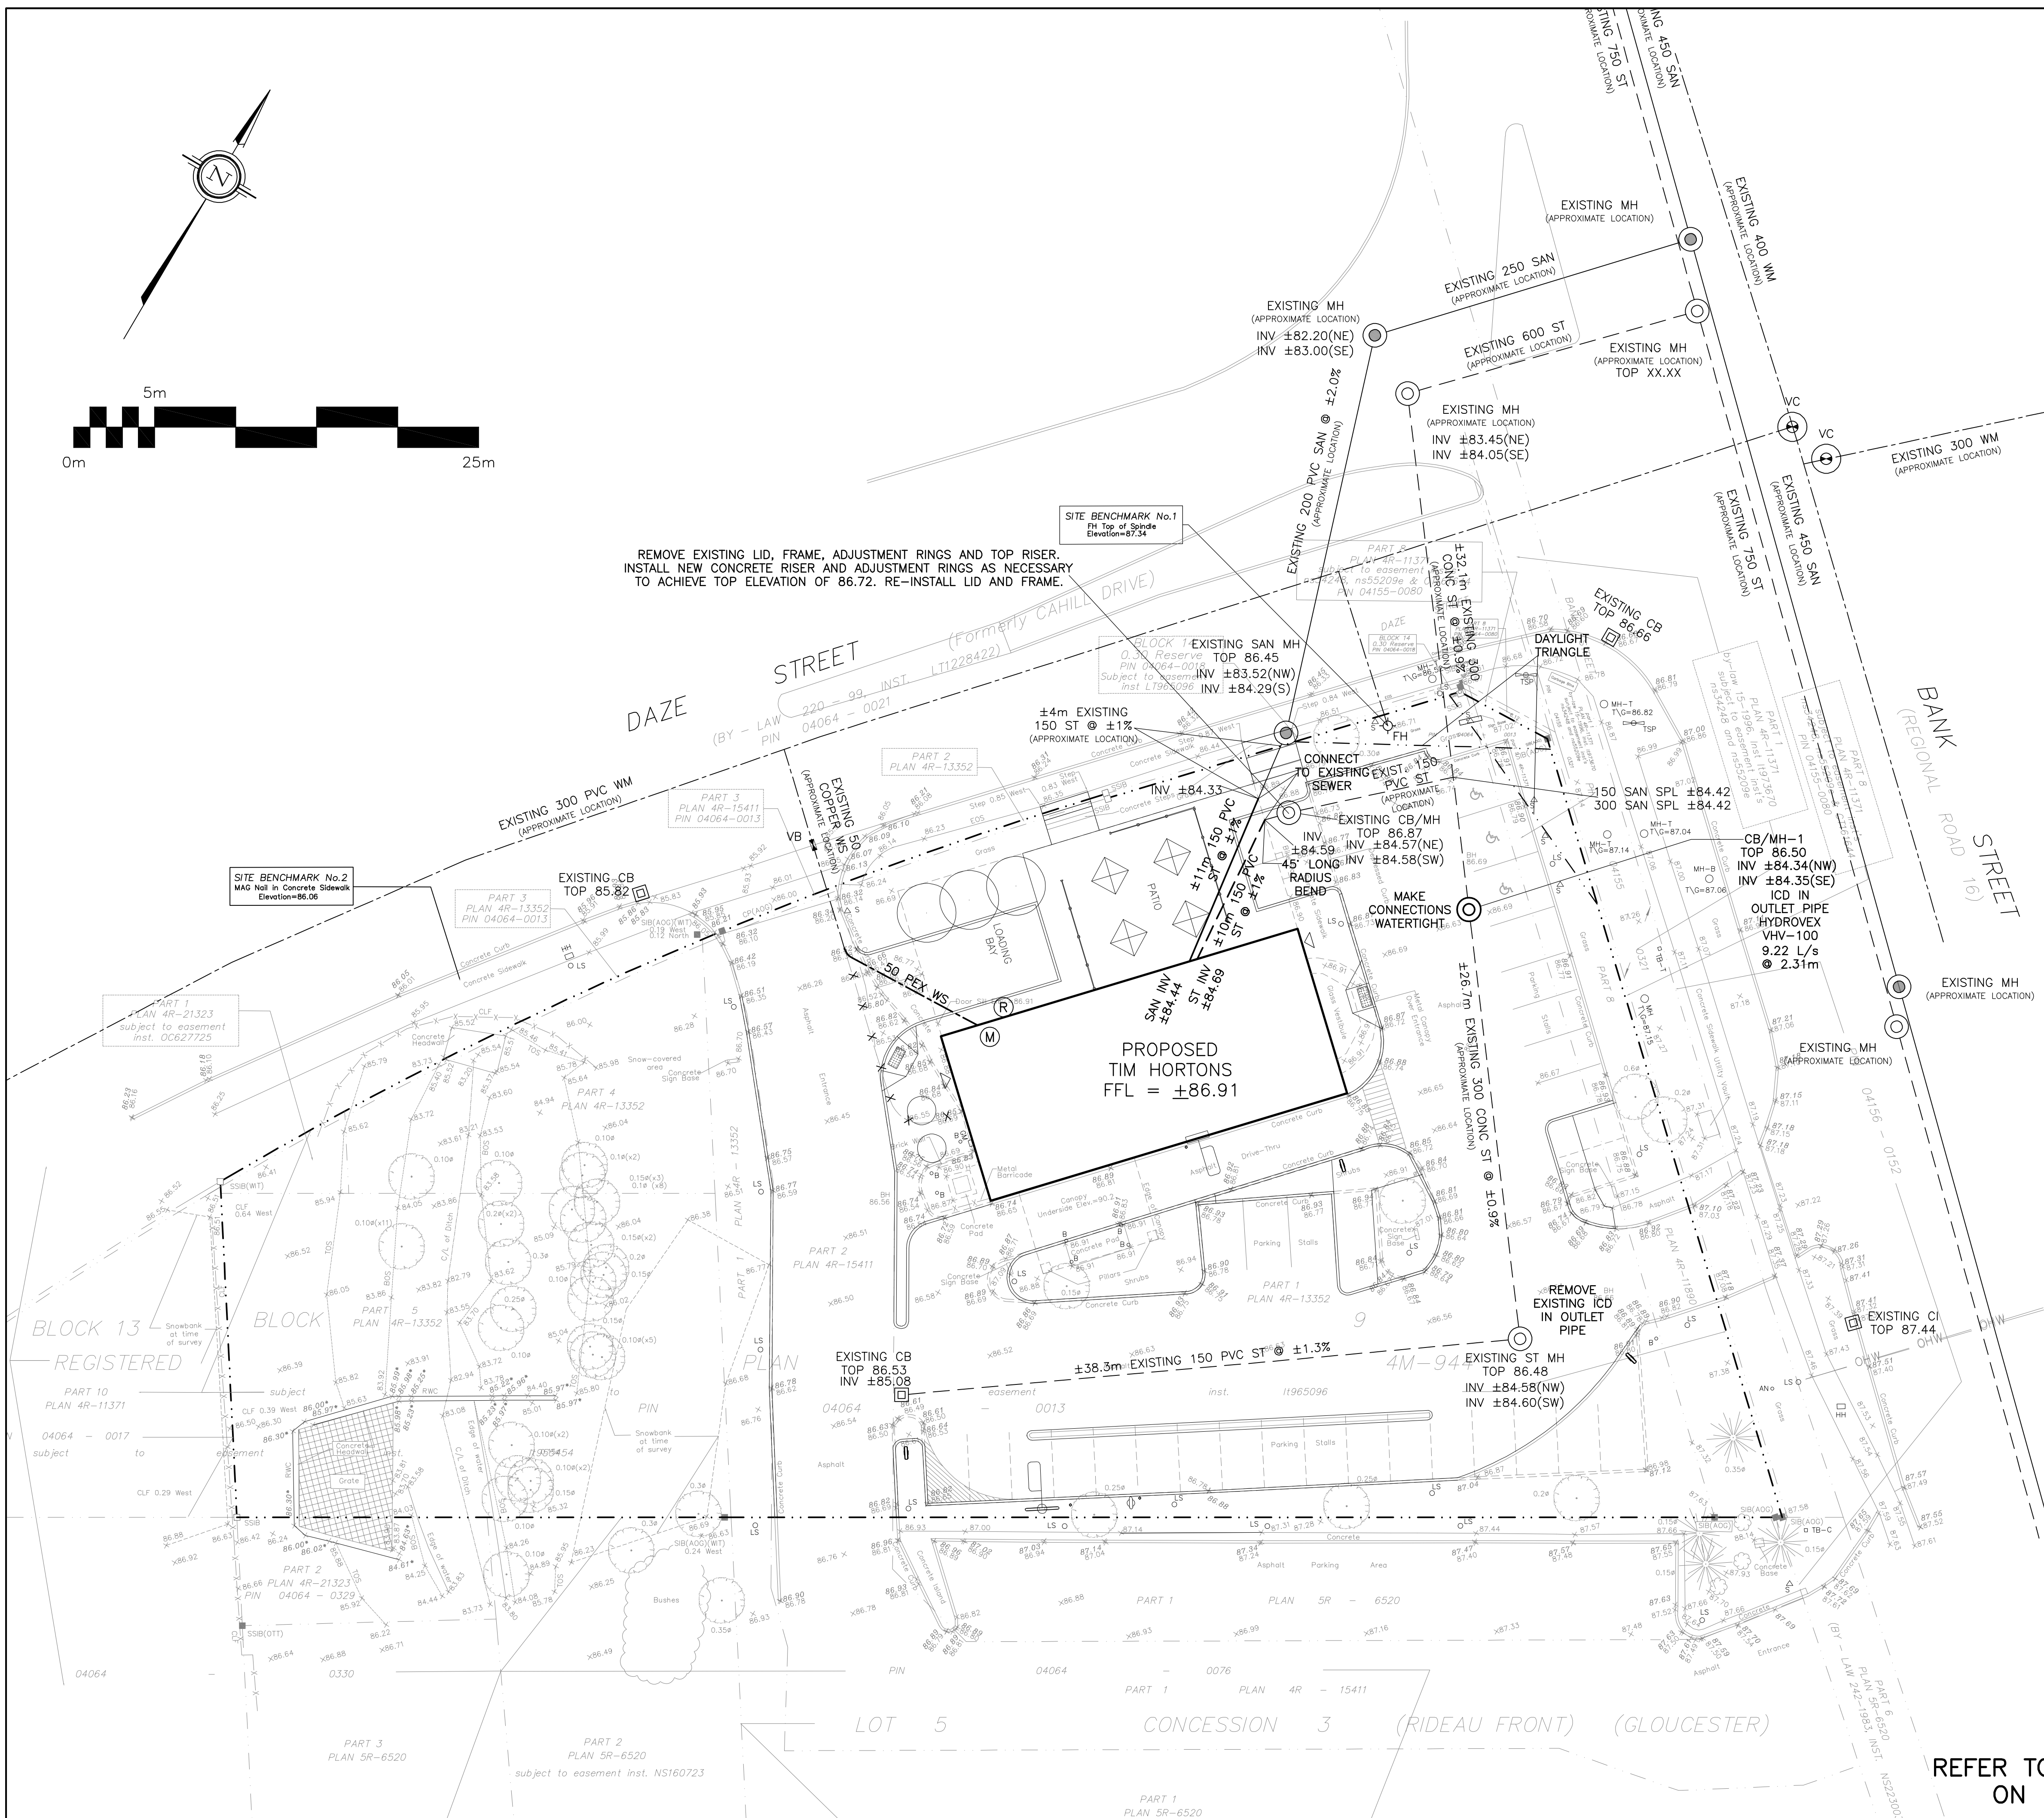


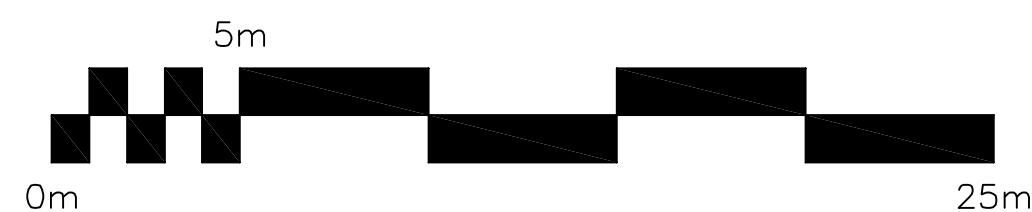


REFER TO NOTES & DETAILS
ON DRAWINGS C-4

LEGEND

- | | |
|---|--------------------------|
| FFL | FIRST FLOOR ELEVATION |
| — · — | PROPERTY LINE |
| CB  | CATCH BASIN |
| CI  | CURB INLET CATCH BASIN |
| MH  | STORM MANHOLE |
| CB/MH  | CATCH BASIN/MANHOLE |
| MH  | SANITARY MANHOLE |
| VC  | VALVE CHAMBER |
| FH  | FIRE HYDRANT |
| CS  | CURB STOP & STANDPOST |
| VB  | VALVE & VALVE BOX |
|  (M) | WATER METER |
|  (R) | REMOTE WATER METER |
| <u>SAN</u> | SANITARY SEWER |
| <u>ST</u> | STORM SEWER |
| <u>WS/WM</u> | WATER SERVICE/WATERMAIN |
| SPL | SPRINGLINE OF PIPE |
| INV | INVERT OF PIPE |
| 199.99 | EXISTING GRADE ELEVATION |

KEY PLAN

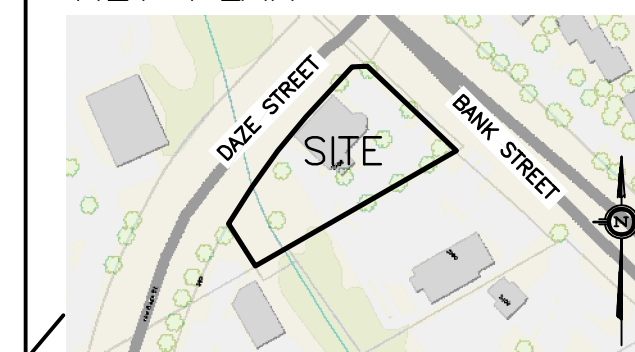

2	DEC 17-25	ISSUED FOR APPROVAL
1	DEC 15-25	ISSUED FOR COORDINATION
No.	DATE	REVISION

D. B. GRAY ENGINEERING INC.


700 Long Point Circle
Ottawa, Ontario

Project _____

PROPOSED TIM HORTONS
2300 BANK STREET
OTTAWA, ONTARIO

Drawing Title

SITE SERVICING PLAN

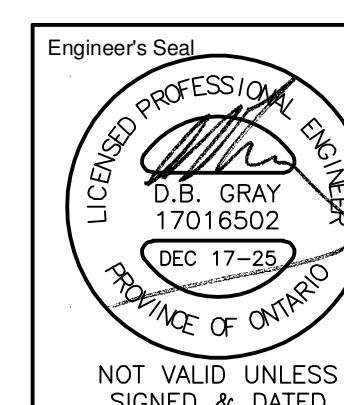

Drawn	D.B.G
H. Scale	1:200
V. Scale	
Date	DEC 15-25
Job No.	25051

Drawing No.
C-1
of 5