


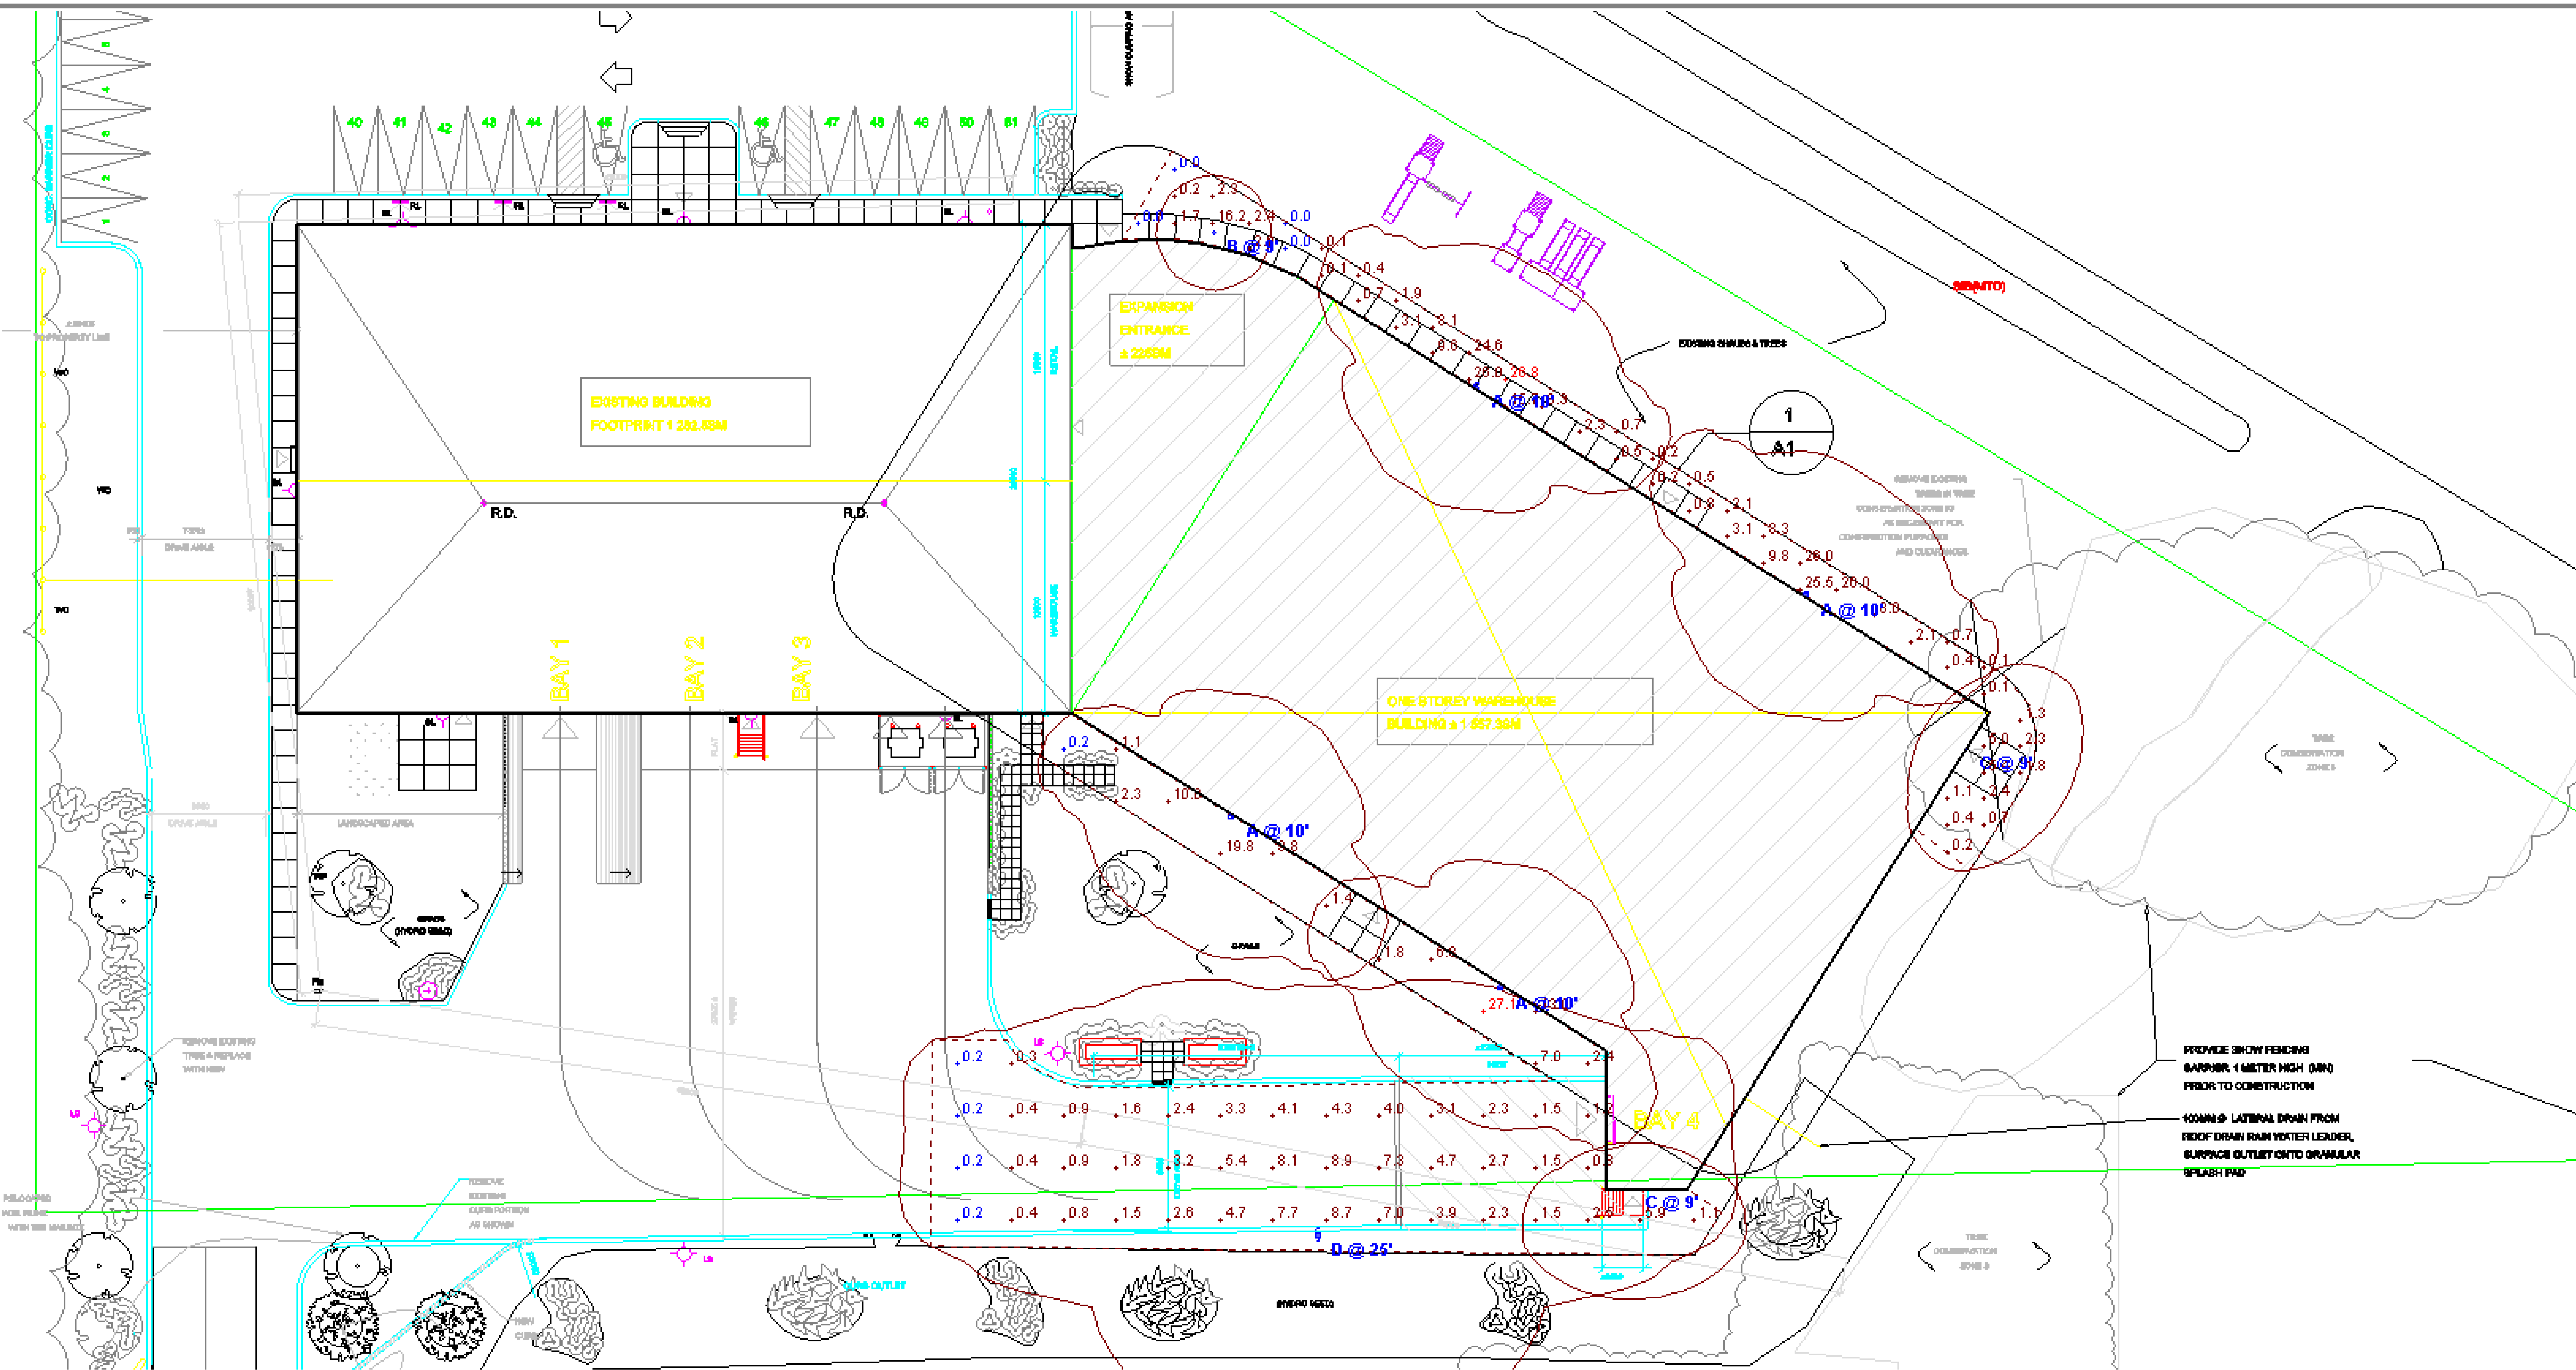

Current View

Schedule											
Symbol	Label	Quantity	Manufacturer	Catalog Number	Description	Lamp	Number Lamps	Filename	Lumens Per Lamp	Light Loss Factor	Wattage
	A	4	Lithonia Lighting	WDGE3 LED P2 70CRI R2 40K	WDGE3 LED WITH P2 - PERFORMANCE PACKAGE, 4000K, 70CRI, TYPE 2 OPTIC		1	WDGE3_LED_P2_70CRI_R2_40K.ies	8661	0.9	59.2761
	B	1	Lithonia Lighting	LDN6CYL 40/15 LO6AR LSS	6IN LDN CYLINDER, 4000K, 1500LM, CLEAR, SEMI-SPECULAR REFLECTOR, CRI80		1	LDN6CYL_40_15_LO6AR_LSS.ies	1516	0.9	17.52
	C	2	Lithonia Lighting	WDGE1 LED P1 40K 80CRI VW	WDGE1 LED WITH P1 - PERFORMANCE PACKAGE, 4000K, 80CRI, VISUAL COMFORT WIDE OPTIC		1	WDGE1_LED_P1_40K_80CRI_VW.ies	1229	0.9	10.0002
	D	1	Lithonia Lighting	RSX2 LED P2 40K R2	RSX Area Luminaire Size 2 P2 Lumen Package 4000K CCT Type R2 Distribution		1	RSX2_LED_P2_40K_R2(1).ies	17263	0.9	114.071