

DRAFT

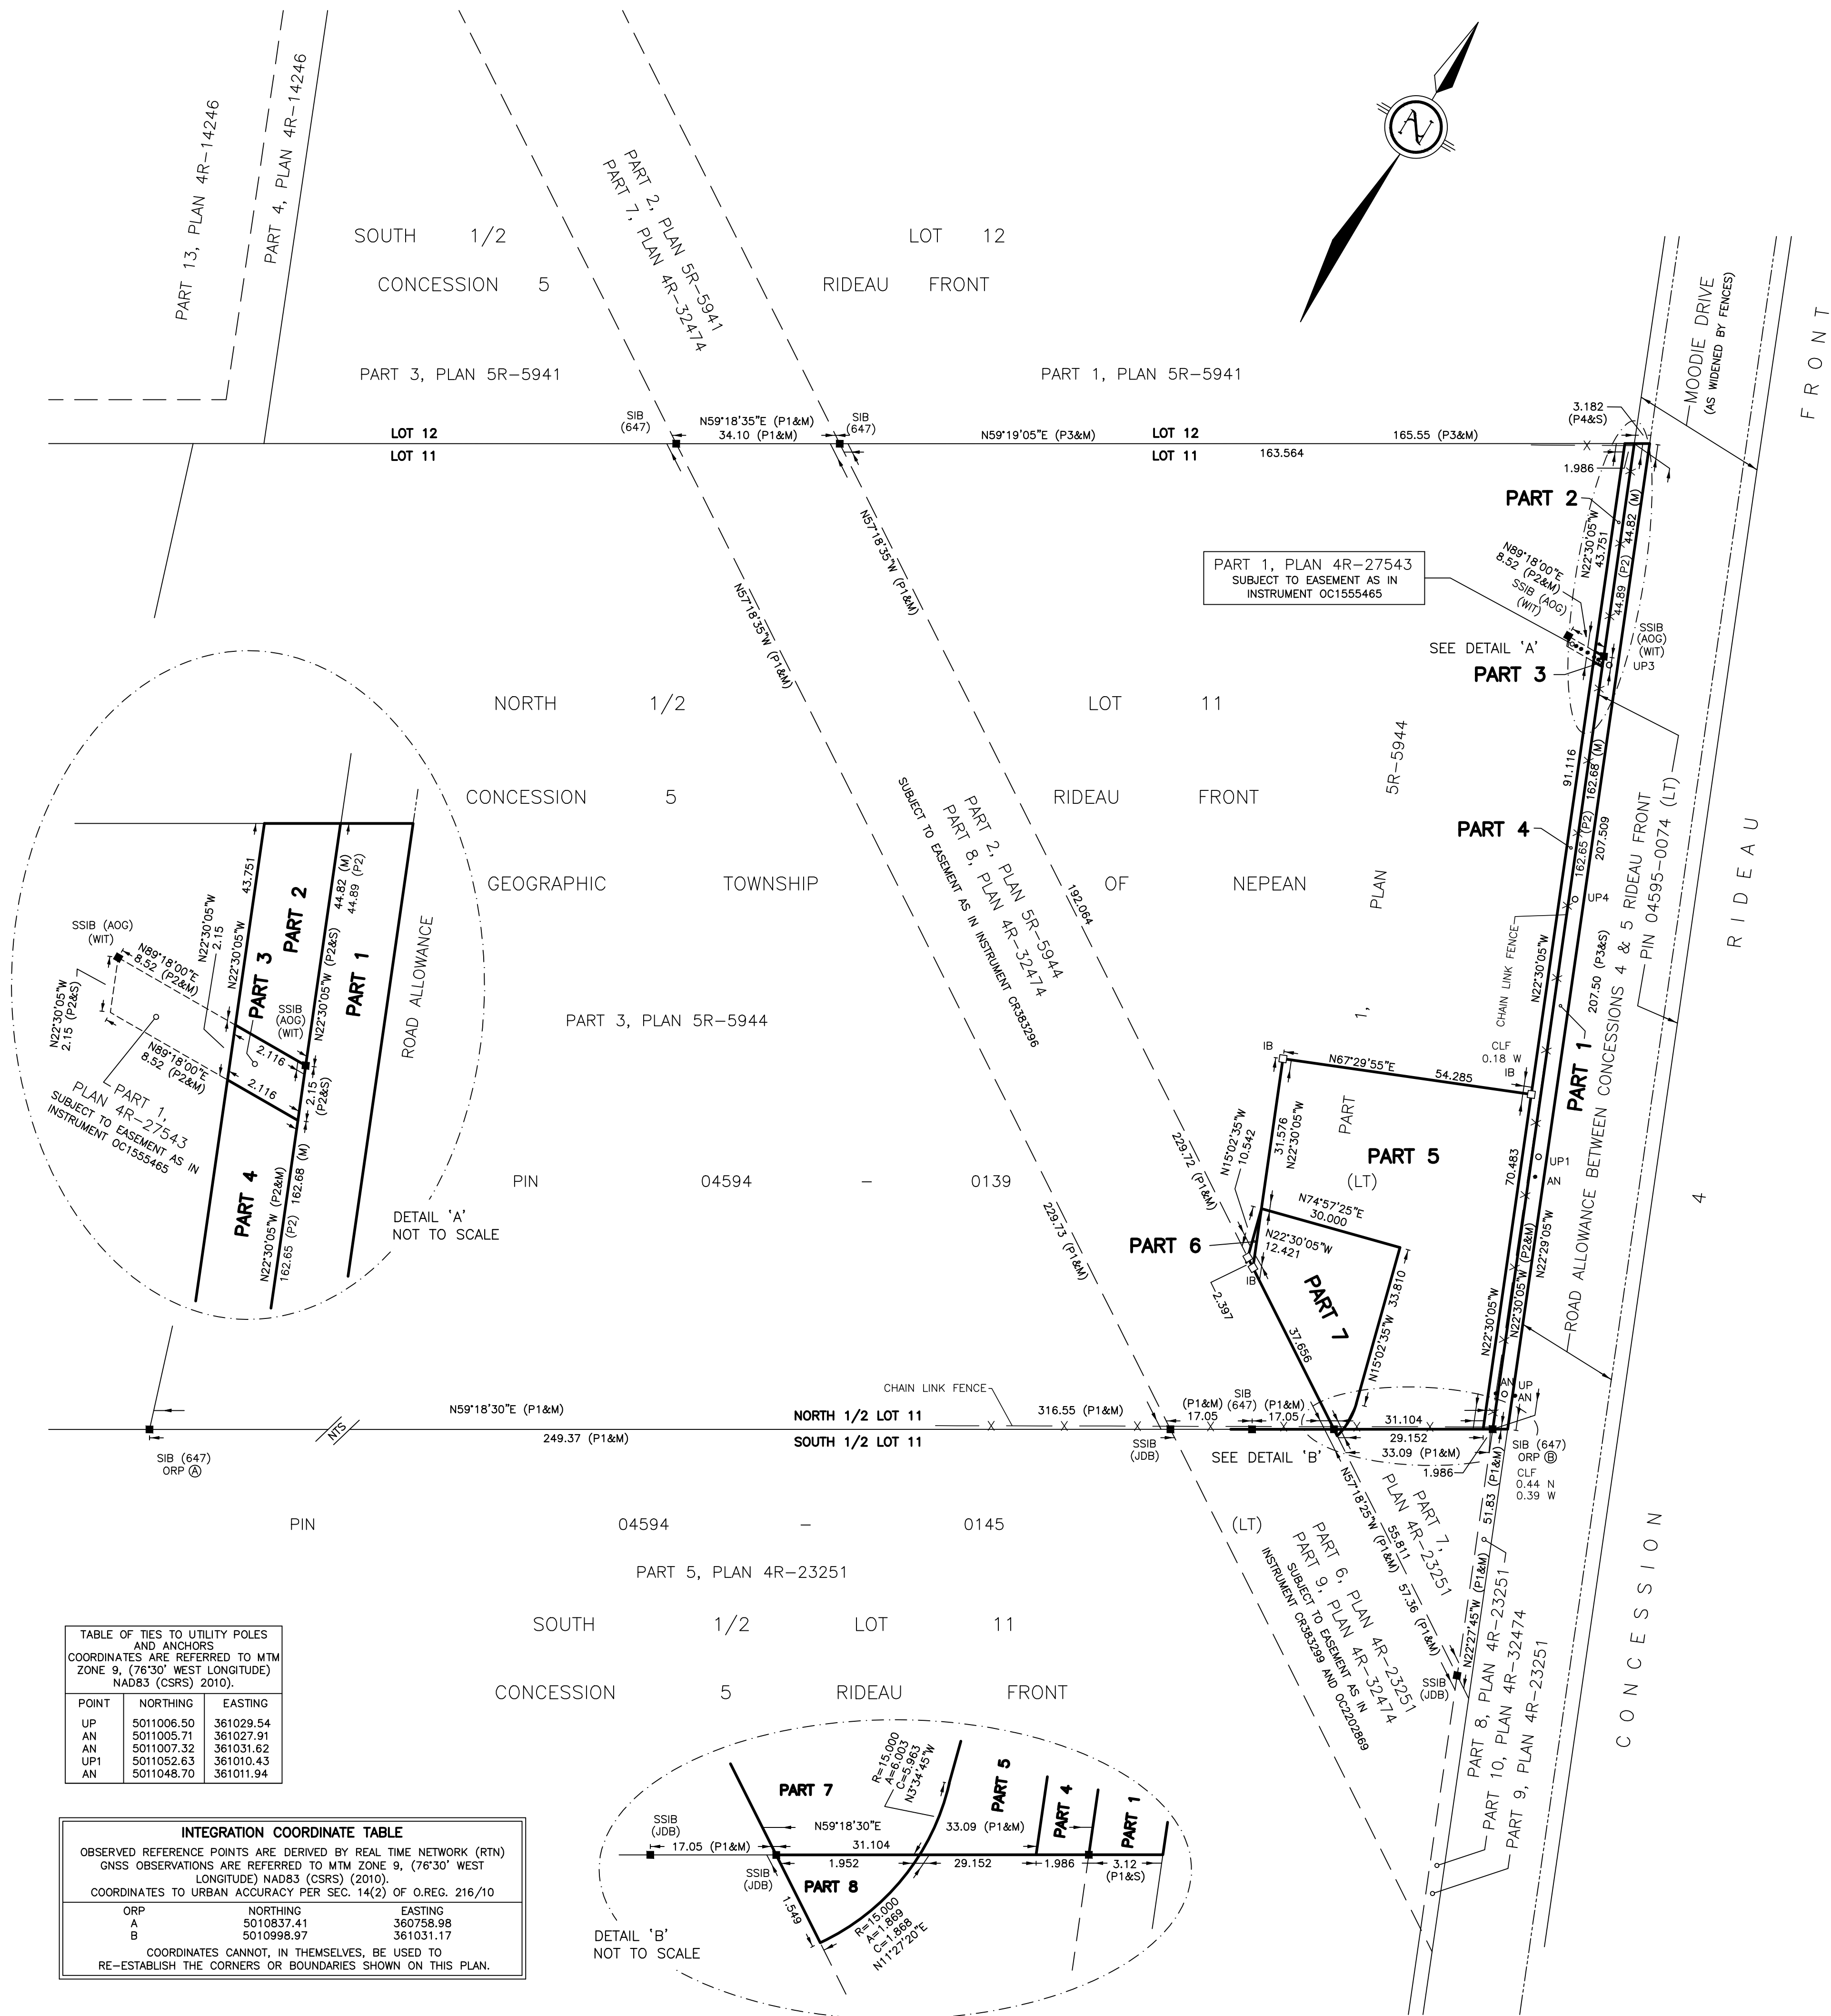


TABLE OF TIES TO UTILITY POLES
AND ANCHORS
COORDINATES ARE REFERRED TO MTM
ZONE 9, (76°30' WEST LONGITUDE)
NAD83 (CSRS) (2010).

POINT	NORTHING	EASTING
UP	5011006.50	361029.54
AN	5011005.71	361027.91
AN	5011007.32	361031.62
UP1	5011052.63	361010.43
AN	5011048.70	361011.94

INTEGRATION COORDINATE TABLE

OBSERVED REFERENCE POINTS ARE DERIVED BY REAL TIME NETWORK (RTN)
GNSS OBSERVATIONS ARE REFERRED TO MTM ZONE 9, (76°30' WEST
LONGITUDE) NAD83 (CSRS) (2010).
COORDINATES TO URBAN ACCURACY PER SEC. 14(2) OF O.REG. 216/10

ORP	NORTHING	EASTING
A	5010837.41	360758.98
B	5010998.97	361031.17

COORDINATES CANNOT, IN THEMSELVES, BE USED TO
RE-ESTABLISH THE CORNERS OR BOUNDARIES SHOWN ON THIS PLAN.

