



## LEGEND

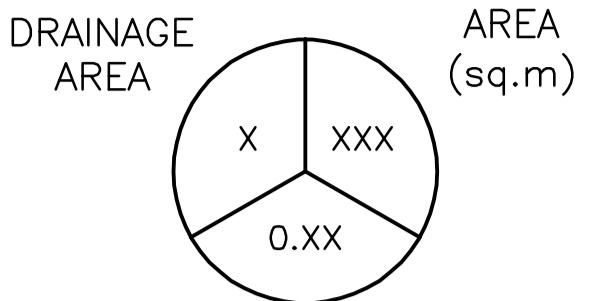

# 5 YEAR RUNOFF EFFICIENT

A pie chart divided into three segments. The top-left segment is labeled 'X'. The top-right segment is labeled 'XXX'. The bottom segment is labeled '0.XX'.

## KEY PLAN

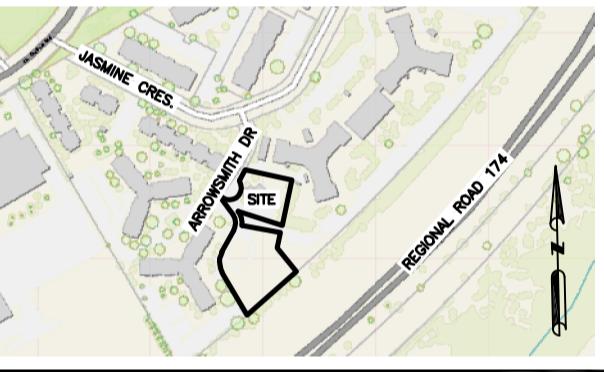

5	DEC 10-25	RE-ISSUED FOR APPROVAL
4	JAN 17-25	ISSUED FOR ZONING
3	DEC 6-24	ISSUED FOR BUILDING PERMIT
2	DEC 21-22	ISSUED FOR APPROVAL
1	DEC 19-22	ISSUED FOR COORDINATION
No.	DATE	REVISION

**D. B. GRAY ENGINEERING INC.**


*Stormwater Management - Grading & Drainage - Storm & Sanitary Sewers - Watermains*

Project

**PROPOSED 6-STORY  
MIXED-USE BUILDING  
2040 ARROWSMITH DRIVE  
OTTAWA, ONTARIO**

Drawing Title

# POST DEVELOPMENT DRAINAGE PLAN (SUB-CATCHMENTS AREAS)

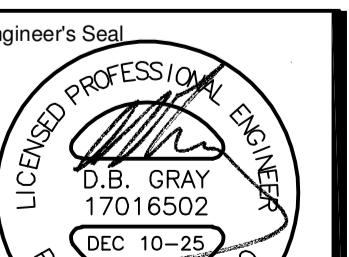

Drawn	D.B.
H. Scale	1:40
V. Scale	
Date	NOV 29-2
Job No.	2206

Drawing No.  
C-14  
of 17

D.B.G  
1:400  
29-22  
22062  
4  
7  
8936