


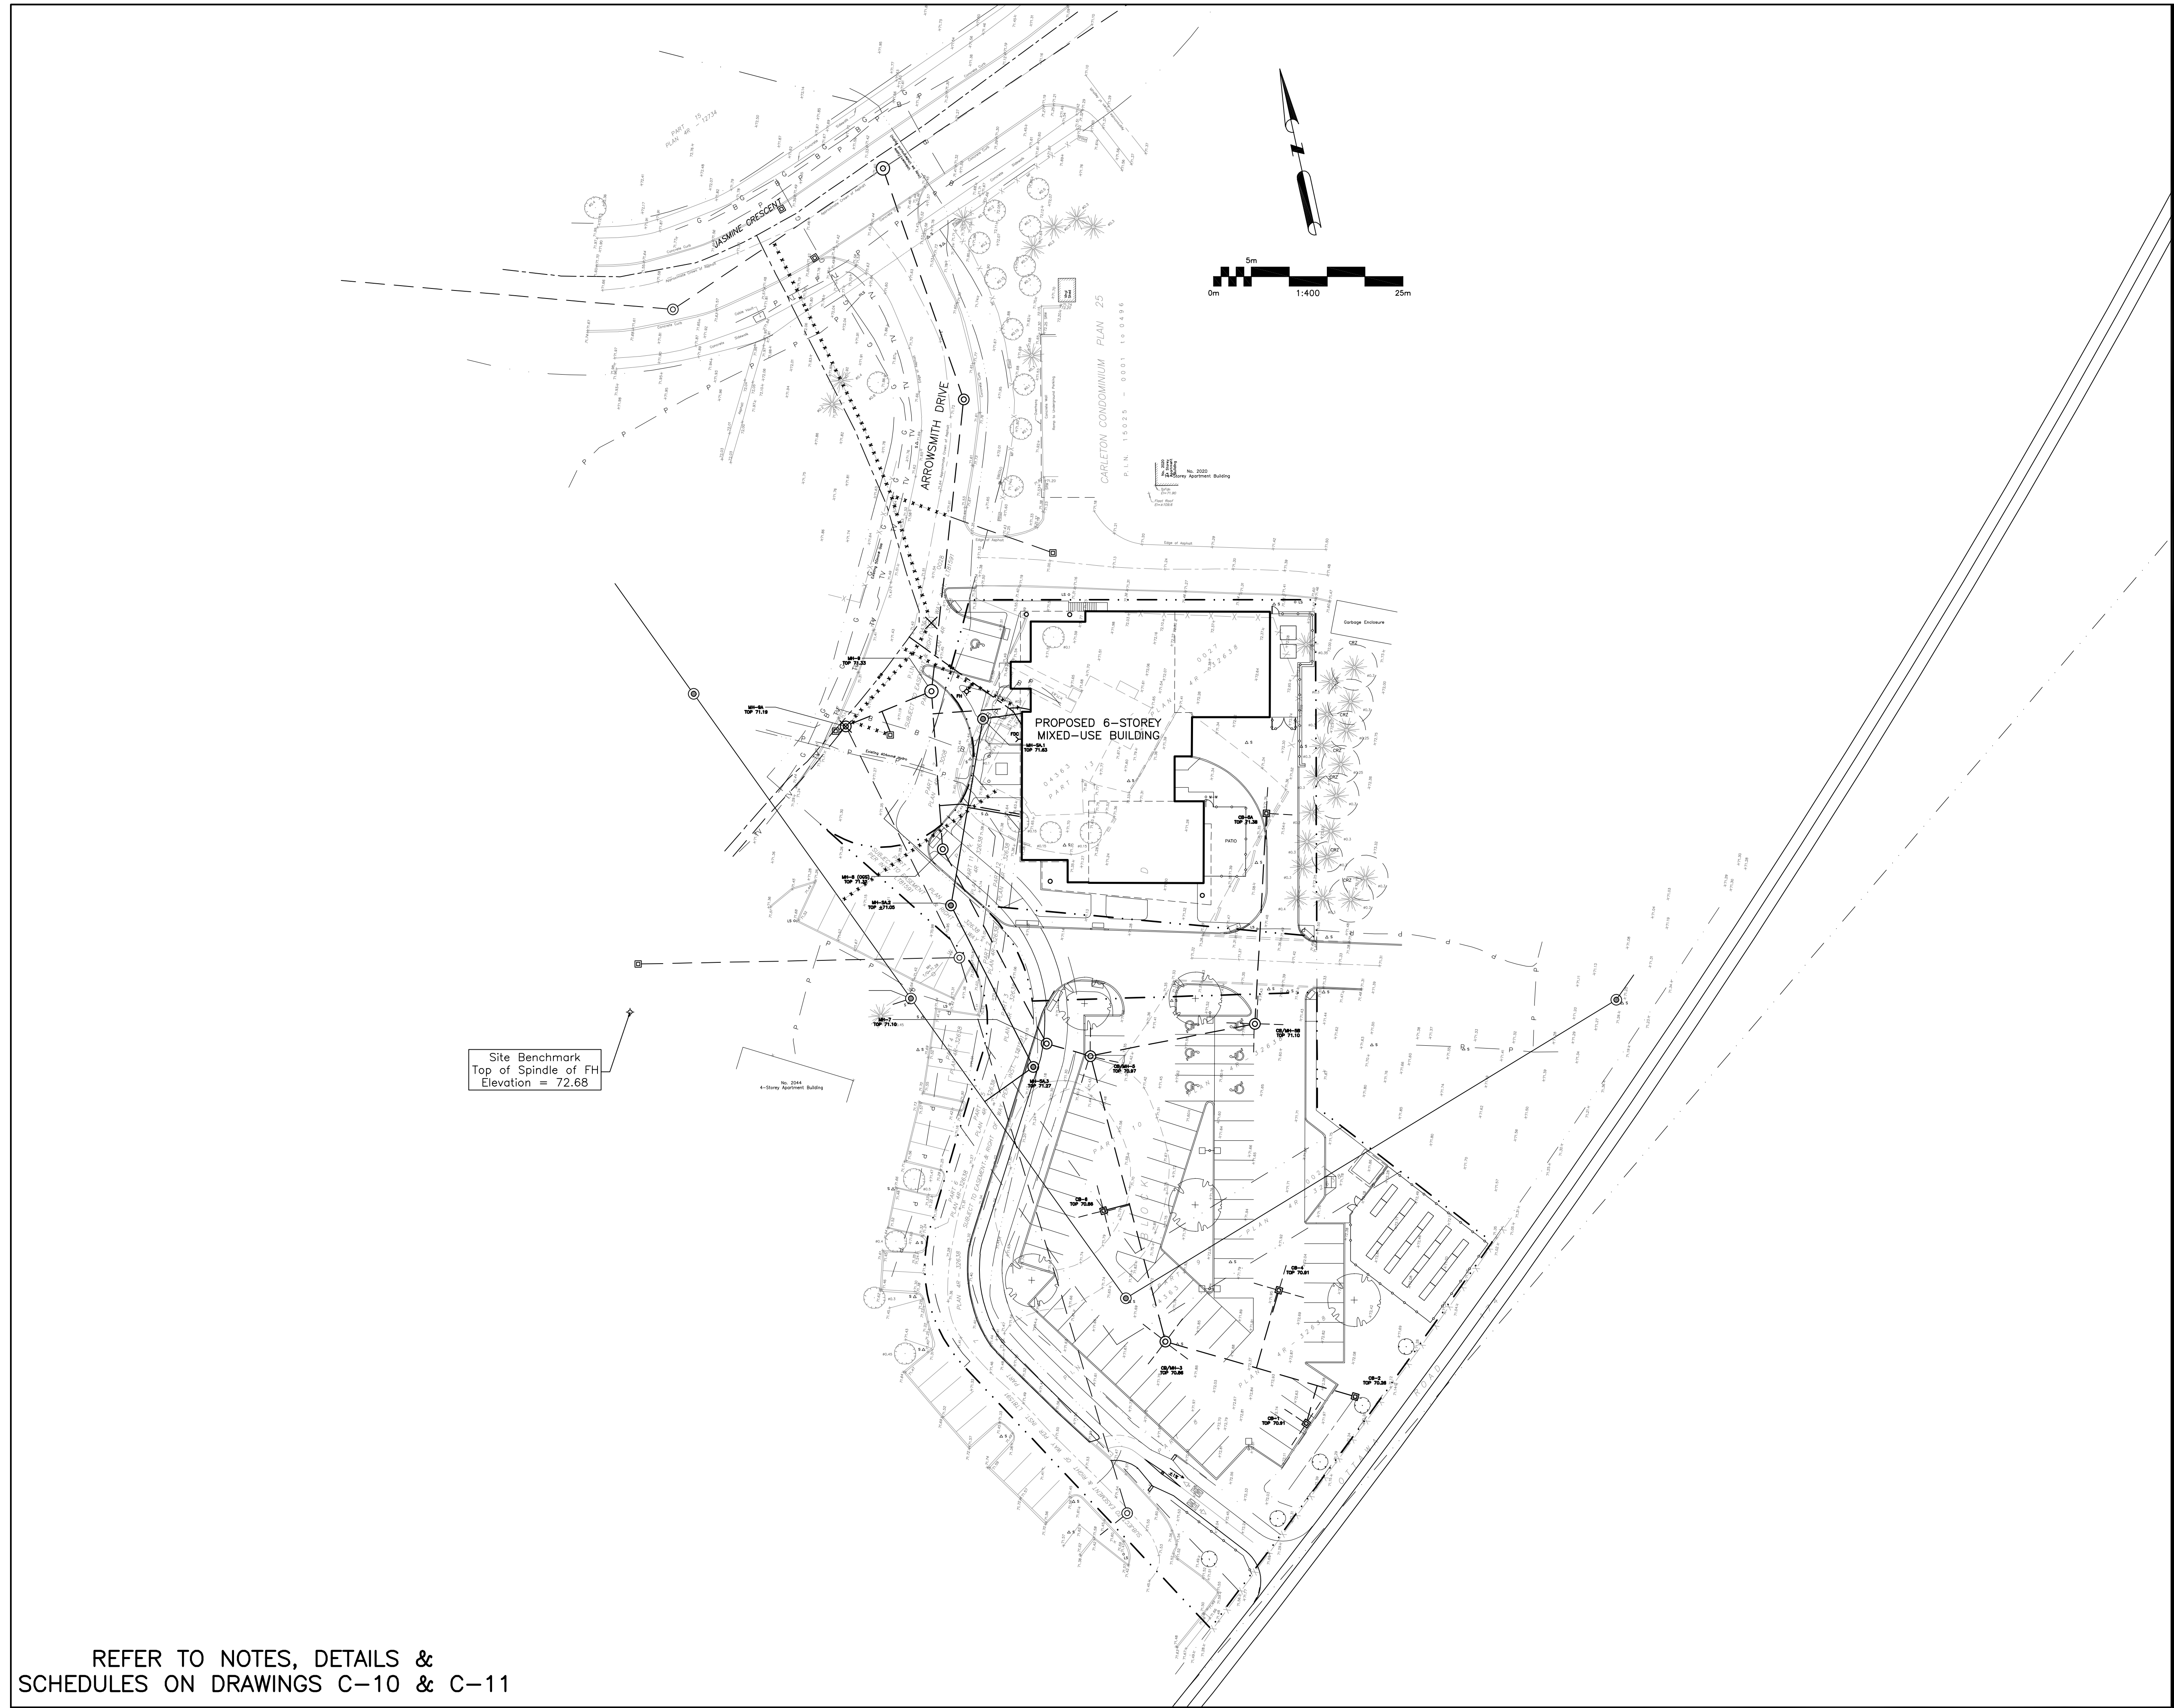


REFER TO NOTES, DETAILS &
SCHEDULES ON DRAWINGS C-10 & C-11

LEGEND

- FFL FINISHED FLOOR ELEVATION
- TOF TOP OF FOUNDATION
- BFL BASEMENT FLOOR ELEVATION
- USF UNDERSIDE OF FOOTING
- PROPERTY LINE
- C.R.Z. CRITICAL ROOT ZONE
- CB CATCH-BASIN
- MH STORM MANHOLE
- CB/MH CATCH-BASIN/MANHOLE
- MH SANITARY MANHOLE
- FH FIRE HYDRANT
- FDC FIRE DEPARTMENT CONNECTION
- VB VALVE & VALVE BOX
- M WATER METER
- R REMOTE WATER METER
- SAN SANITARY SEWER
- ST STORM SEWER
- WS/WM WATER SERVICE/WATERMAIN

KEY PLAN

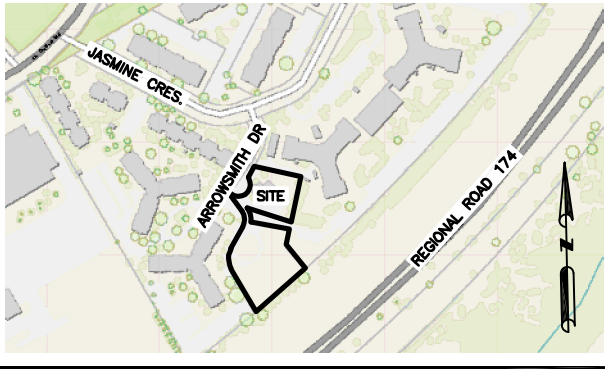


5	DEC 10-25	RE-ISSUED FOR APPROVAL
4	JAN 17-25	ISSUED FOR ZONING
3	DEC 6-24	ISSUED FOR BUILDING PERMIT
2	DEC 21-22	ISSUED FOR APPROVAL
1	DEC 19-22	ISSUED FOR COORDINATION
No.	DATE	REVISION

D. B. GRAY ENGINEERING INC.

Stormwater Management - Grading & Drainage - Storm & Sanitary Sewers - Watermain
700 Long Point Circle 613-425-8044
Ottawa, Ontario d.gray@dbgrayengineering.com

Project
**PROPOSED 6-STORY
MIXED-USE BUILDING
2040 ARROWSMITH DRIVE
OTTAWA, ONTARIO**

OVERALL
SERVICING PLAN

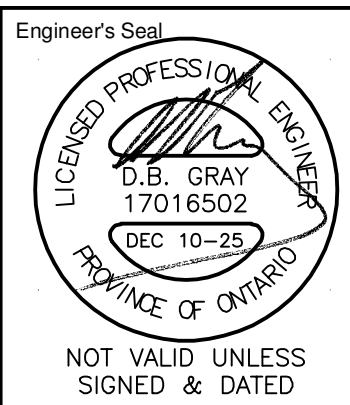


Drawn D.B.G.
H. Scale 1:400
V. Scale
Date NOV 29-22
Job No. 22062

Drawing No.
**C-1
of 17**

#18936

D07-12-23-0014

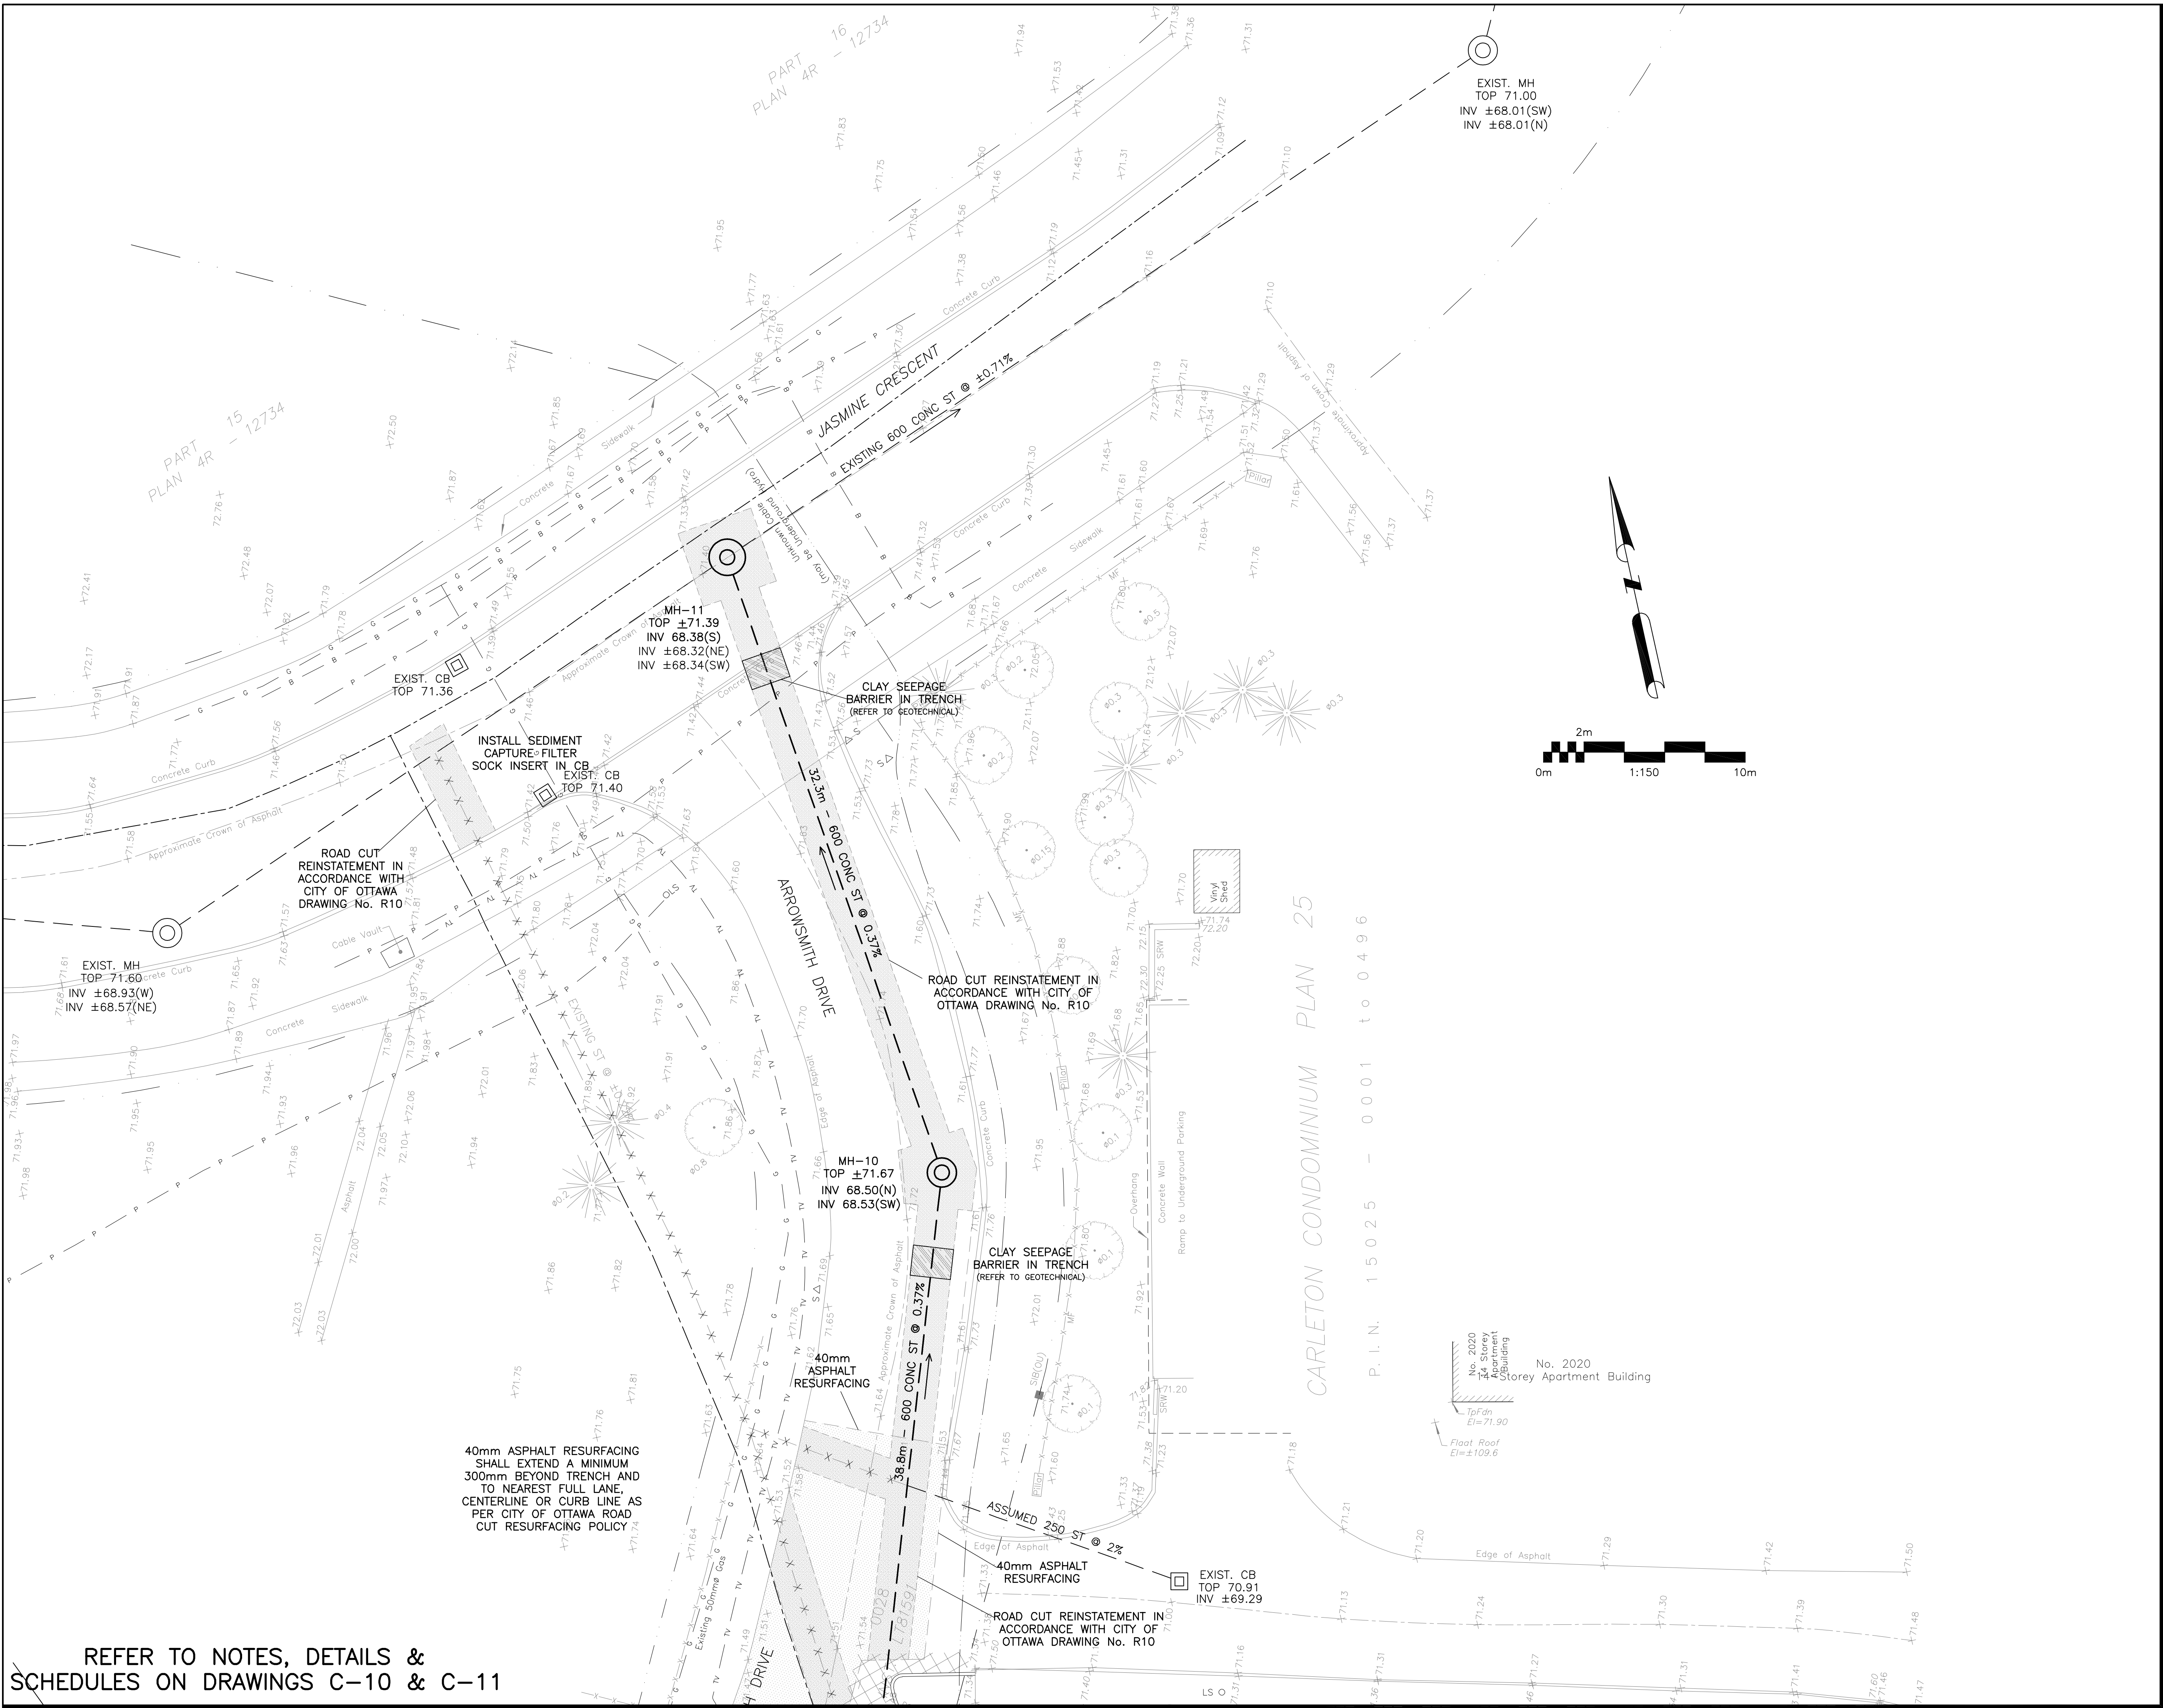

REFER TO NOTES, DETAILS &
SCHEDULES ON DRAWINGS C-10 & C-11

LEGEND

FFL	FINISHED FLOOR ELEVATION
TOF	TOP OF FOUNDATION
BFL	BASEMENT FLOOR ELEVATION
USF	UNDERSIDE OF FOOTING
---	PROPERTY LINE
C.R.Z.	CRITICAL ROOT ZONE
CB	CATCH-BASIN
MH	STORM MANHOLE
CB/MH	CATCH-BASIN/MANHOLE
MH	SANITARY MANHOLE
FH	FIRE HYDRANT
FDC	FIRE DEPARTMENT CONNECTION
VB	VALVE & VALVE BOX
M	WATER METER
R	REMOTE WATER METER
SAN	SANITARY SEWER
ST	STORM SEWER
WS/WM	WATER SERVICE/WATERMAIN
OBV	OBVERT OF PIPE
SPL	SPRINGLINE OF PIPE
INV	INVERT OF PIPE
[Pattern]	ROAD CUT REINSTATEMENT
[Pattern]	ASPHALT RESURFACING
[Pattern]	LIGHT-DUTY PAVEMENT
[Pattern]	HEAVY-DUTY PAVEMENT

KEY PLAN

5	DEC 10-25	RE-ISSUED FOR APPROVAL
4	JAN 17-25	ISSUED FOR ZONING
3	DEC 6-24	ISSUED FOR BUILDING PERMIT
2	DEC 21-22	ISSUED FOR APPROVAL
1	DEC 19-22	ISSUED FOR COORDINATION
No.	DATE	REVISION

D. B. GRAY ENGINEERING INC.
Stormwater Management - Grading & Drainage - Storm & Sanitary Sewers - Watermain
700 Long Point Circle
Ottawa, Ontario
613-425-8044
d.gray@dbgrayengineering.com

Project
PROPOSED 6-STORY MIXED-USE BUILDING
2040 ARROWSMITH DRIVE
OTTAWA, ONTARIO

Drawing Title
SITE SERVICING PLAN
(ARROWSMITH DR STORM SEWER)

Engineer's Seal

Drawn D.B.G.
H. Scale 1:150
V. Scale
Date NOV 29-22
Job No. 22062

NOT VALID UNLESS
SIGNED & DATED

Drawing No.
C-2
of 17

#18936

D07-12-23-0014

