




1 NORTH ELEVATION
A3.01 SCALE 1:125



2 EAST ELEVATION
A3.01 SCALE 1:125



Conseil des
écoles publiques
de l'Est de l'Ontario

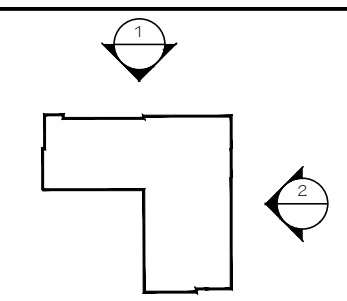

KEY PLAN

MATERIAL LEGEND:

- ALP-1 ALUMINUM PLATE PANEL - TYPE 1
- ALP-2 ALUMINUM PLATE PANEL - TYPE 2
- ALP-3 ALUMINUM PLATE PANEL - TYPE 3
- AFS-1 ALUMINUM PLANK SIDING (VERTICAL) - TYPE 1
- AFS-2 ALUMINUM PLANK SIDING (HORIZONTAL) - TYPE 2
- FCP FIBRE CEMENT PANEL
- MFL PREFINISHED METAL FLASHING
- SOF-1 ALUMINUM PLANK SIDING SOFFIT
- SOF-2 ALUMINUM PLATE PANEL SOFFIT
- SP-1 SPANDREL PANEL - TYPE 1
- WD-1 WOOD - TYPE 1
- W1 OPERABLE WINDOW TAG
- W2 NON-OPERABLE WINDOW TAG
- CW CURTAINWALL TAG
- DOOR DOOR TAG

no.	date	revision
3	SEP. 10/25	ISSUED FOR SPC RESUBMISSION
2	JUL. 04/25	ISSUED FOR SPC RESUBMISSION
1	APR. 25/25	ISSUED FOR SITE PLAN CONTROL

IT IS THE RESPONSIBILITY OF THE APPROPRIATE CONTRACTOR TO CHECK AND VERIFY ALL DIMENSIONS ON SITE AND REPORT ALL ERRORS AND/OR OMISSIONS TO THE ARCHITECT.

ALL CONTRACTORS MUST COMPLY WITH ALL PERTINENT CODES AND BY-LAWS.


DO NOT SCALE DRAWINGS.

COPYRIGHT RESERVED.



ONTARIO ASSOCIATION
OF ARCHITECTS
ARCH. J. HOBIN
LICENCE
3049

Hobin Architecture
Incorporated
63 Pamela Street
Ottawa, Ontario
Canada K1S 3K7
T: 613-236-7200
F: 613-235-2005
E: mail@hobinarc.com
hobinarc.com

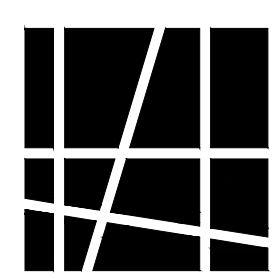

HOBIN
ARCHITECTURE

PROJECT/LOCATION:
ÉÉP LOUISE ARBOUR
SCHOOL
45 OAK STREET

DRAWING TITLE:
EXTERIOR
ELEVATIONS

DRAWN BY: MB	DATE: MAR. 2025	SCALE: 1:125
PROJECT: 2457		DRAWING NO.: A3.01
REVISION NO.:		


#19280



1 SOUTH ELEVATION
A3.02 SCALE 1:125



2 WEST ELEVATION
A3.02 SCALE 1:125

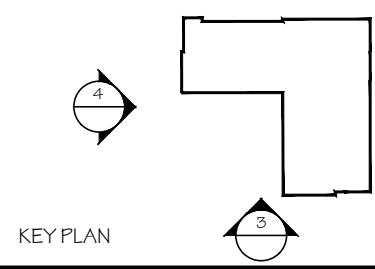

MATERIAL LEGEND:	
ALP-1	ALUMINUM PLATE PANEL - TYPE 1
ALP-2	ALUMINUM PLATE PANEL - TYPE 2
ALP-3	ALUMINUM PLATE PANEL - TYPE 3
APS-1	ALUMINUM PLANK SIDING (VERTICAL) - TYPE 1
APS-2	ALUMINUM PLANK SIDING (HORIZONTAL) - TYPE 2
FCP	FIBRE CEMENT PANEL
MFL	PREFINISHED METAL FLASHING
SOF-1	ALUMINUM PLANK SIDING SOFFIT
SOF-2	ALUMINUM PLATE PANEL SOFFIT
SP-1	SPANDREL PANEL - TYPE 1
WD-1	WOOD - TYPE 1
W1	OPERABLE WINDOW TAG
W2	NON-OPERABLE WINDOW TAG
CW	CURTAINWALL TAG
DOOR	DOOR TAG

no.	date	revision
3	SEP. 10/25	ISSUED FOR SPC RESUBMISSION
2	JUL. 04/25	ISSUED FOR SPC RESUBMISSION
1	APR. 28/25	ISSUED FOR SITE PLAN CONTROL

IT IS THE RESPONSIBILITY OF THE APPROPRIATE CONTRACTOR TO CHECK AND VERIFY ALL DIMENSIONS ON SITE AND REPORT ALL ERRORS AND/OR OMISSIONS TO THE ARCHITECT.


ALL CONTRACTORS MUST COMPLY WITH ALL PERTINENT CODES AND BY-LAWS.

DO NOT SCALE DRAWINGS.

COPYRIGHT RESERVED.



Hobin Architecture Incorporated
63 Pamela Street
Ottawa, Ontario
Canada K1S 3K7
T: 613-236-7200
F: 613-235-2005
E: mail@hobinarc.com
hobinarc.com

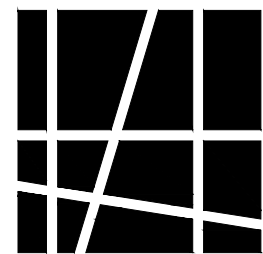

HOBIN
ARCHITECTURE

PROJECT/LOCATION:
ÉEP LOUISE ARBOUR SCHOOL
45 OAK STREET

DRAWING TITLE:
EXTERIOR ELEVATIONS

DRAWN BY: MB	DATE: MAR. 2025	SCALE: 1:125
		PROJECT: 2457
		DRAWING NO.: A3.02
		REVISION NO.: