



ROOSEVELT AVENUE

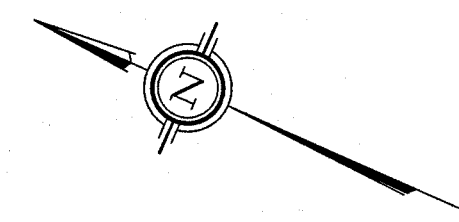


ROOSEVELT AVENUE

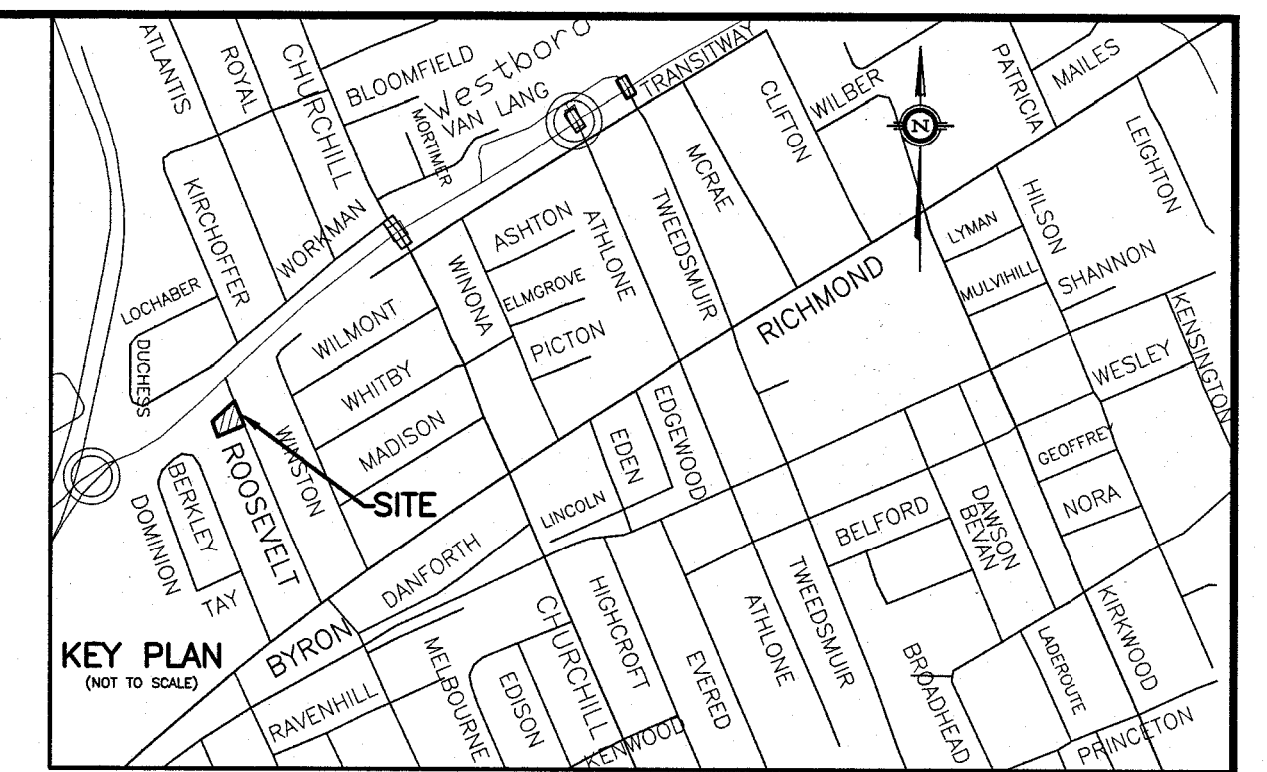

- NOTES**
- NODE #1 AND NODE #2 REPRESENTS BUILDING ROOF AREA (SWM CONTROLLED AREA)
  - NODE #3 REPRESENTS UNCONTROLLED DRAINAGE AREA
  - NODE #101 REPRESENTS PRE-DEVELOPMENT DATA.

101725  
TONY L.M. MAK  
Province of Ontario  
FOR SBC APPLICATION

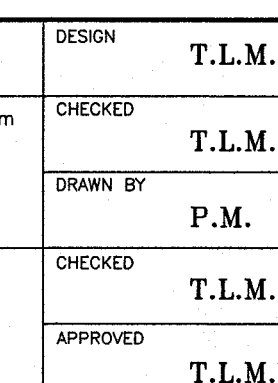

**T.L. MAK ENGINEERING CONSULTANTS LTD.**  
CONSULTING ENGINEERS

|             |             |             |
|-------------|-------------|-------------|
| PROJECT No. | DATE        | DRAWING No. |
| 824-83      | AUGUST 2024 | D-1         |