



BLOCK 2
REGISTERED PLAN 4M-1634
CITY OF OTTAWA

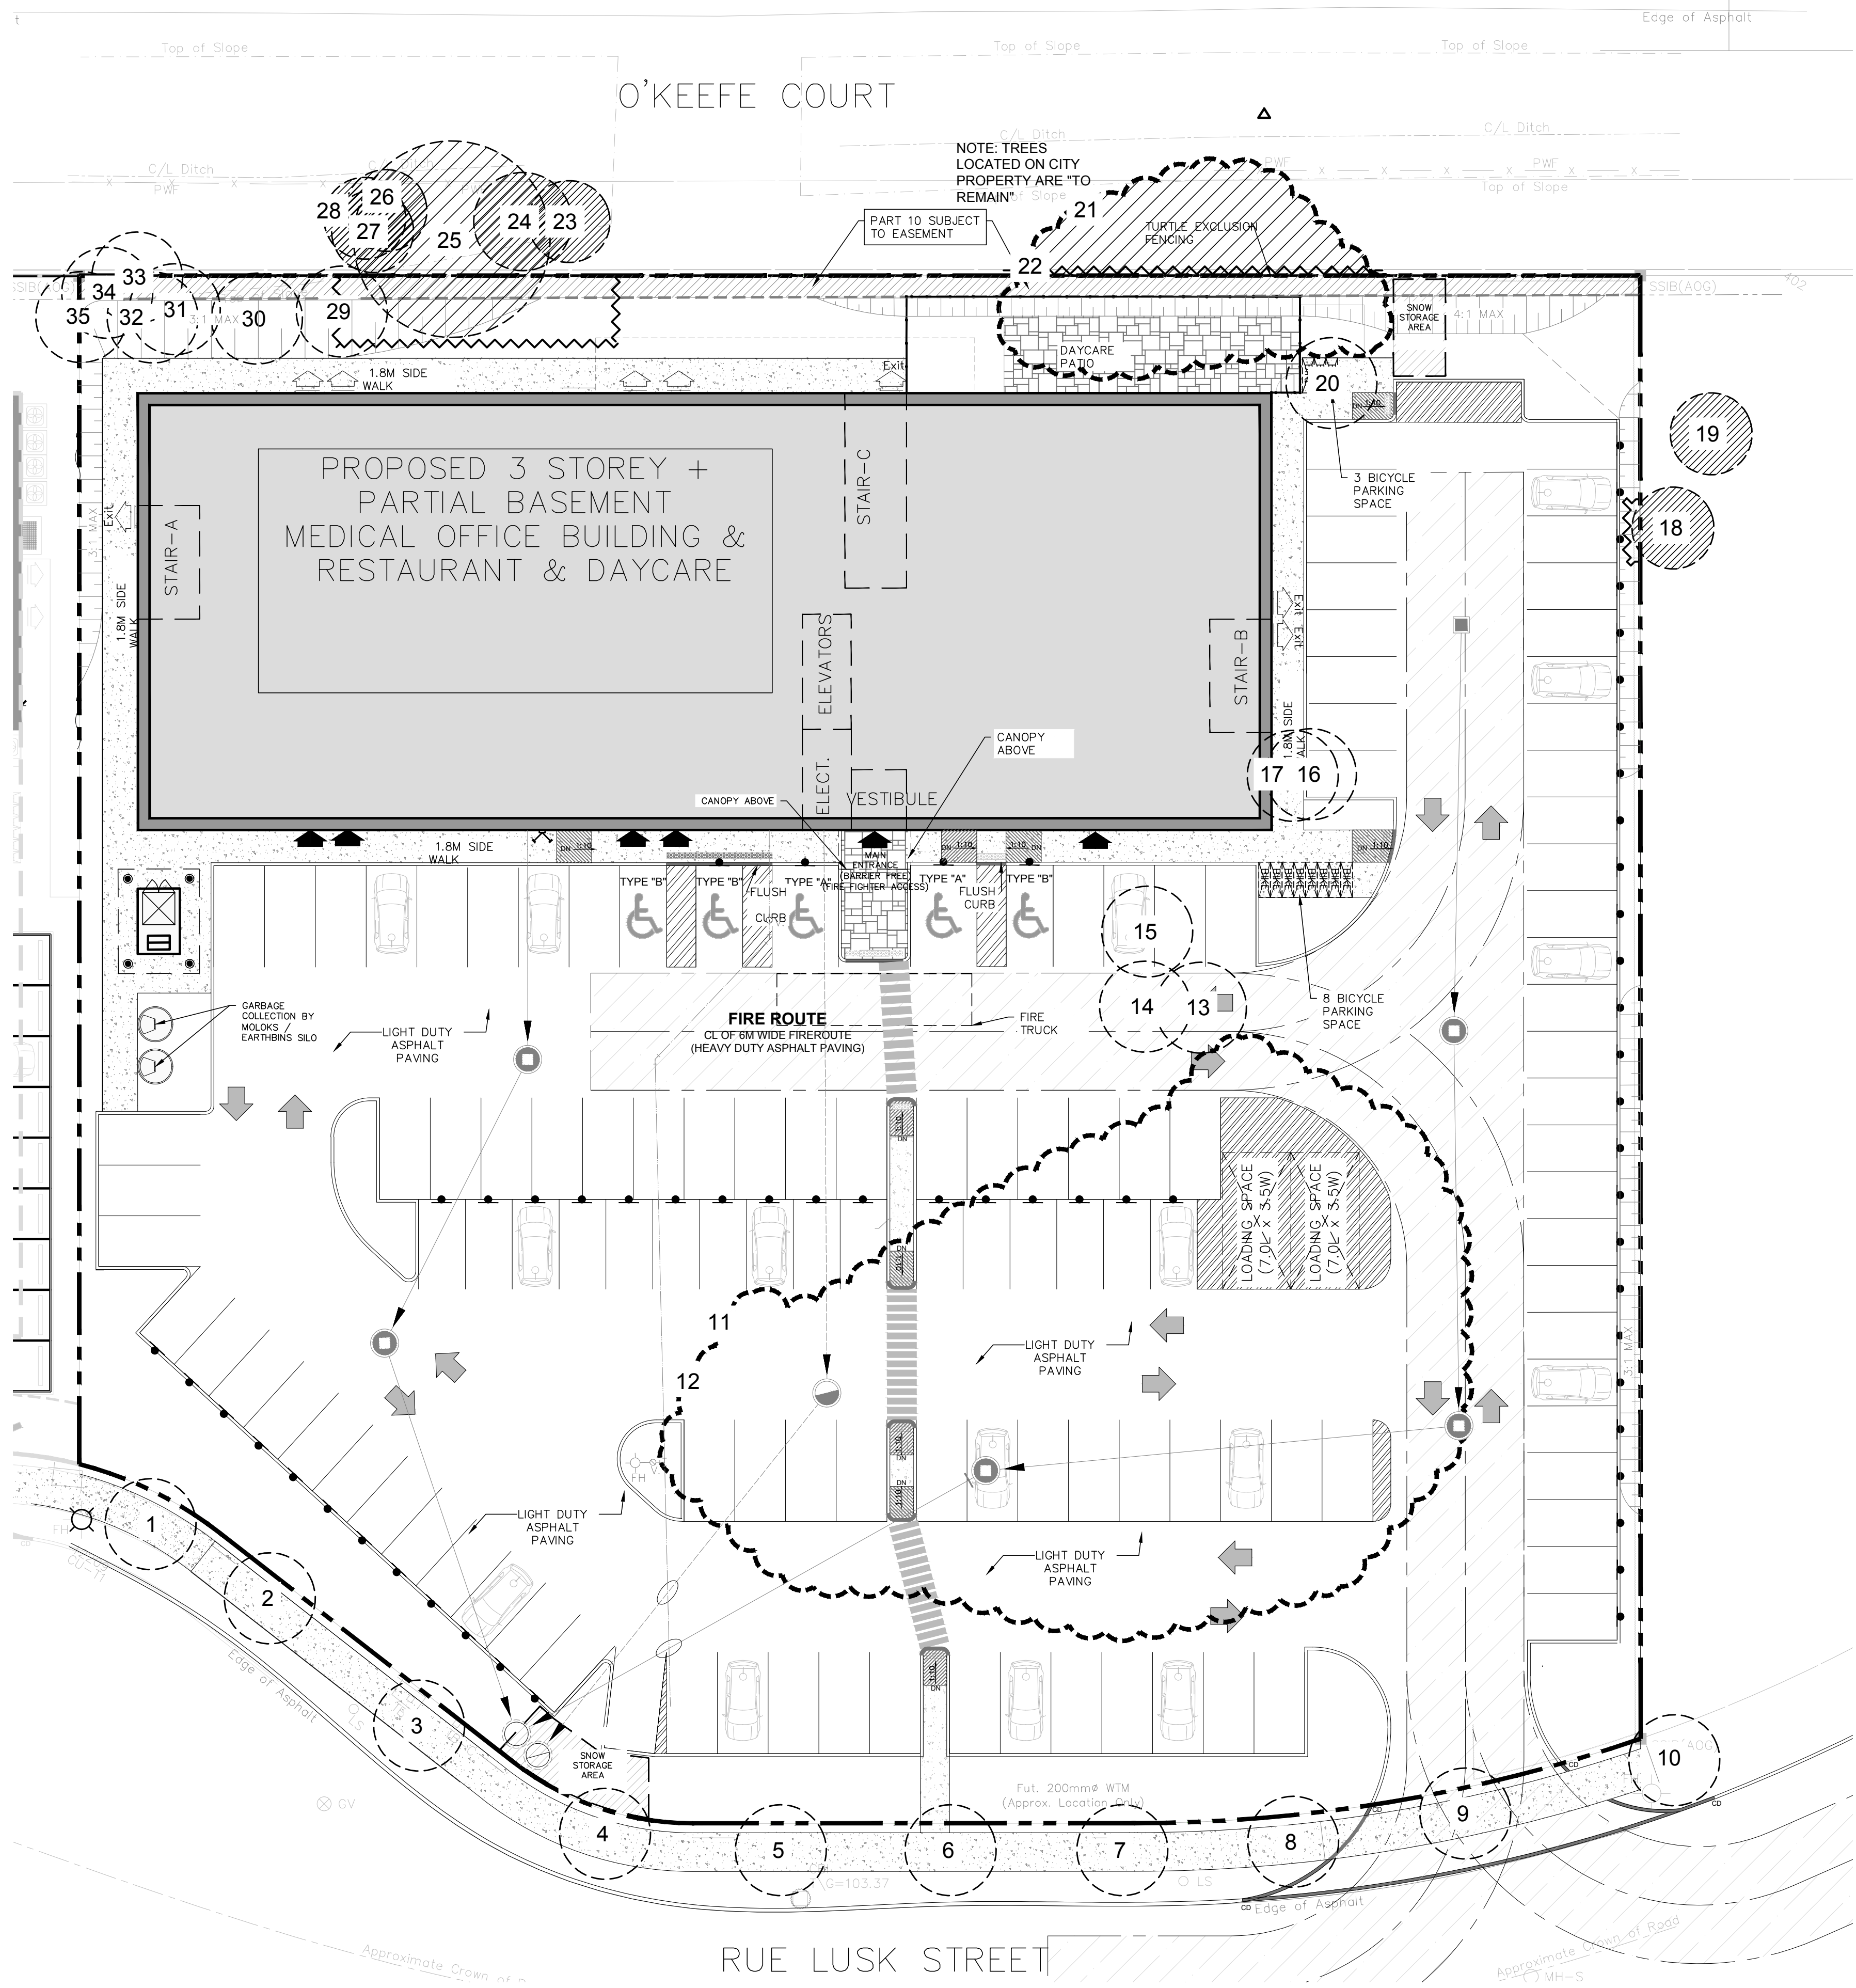

KEY PLAN N.T.S.

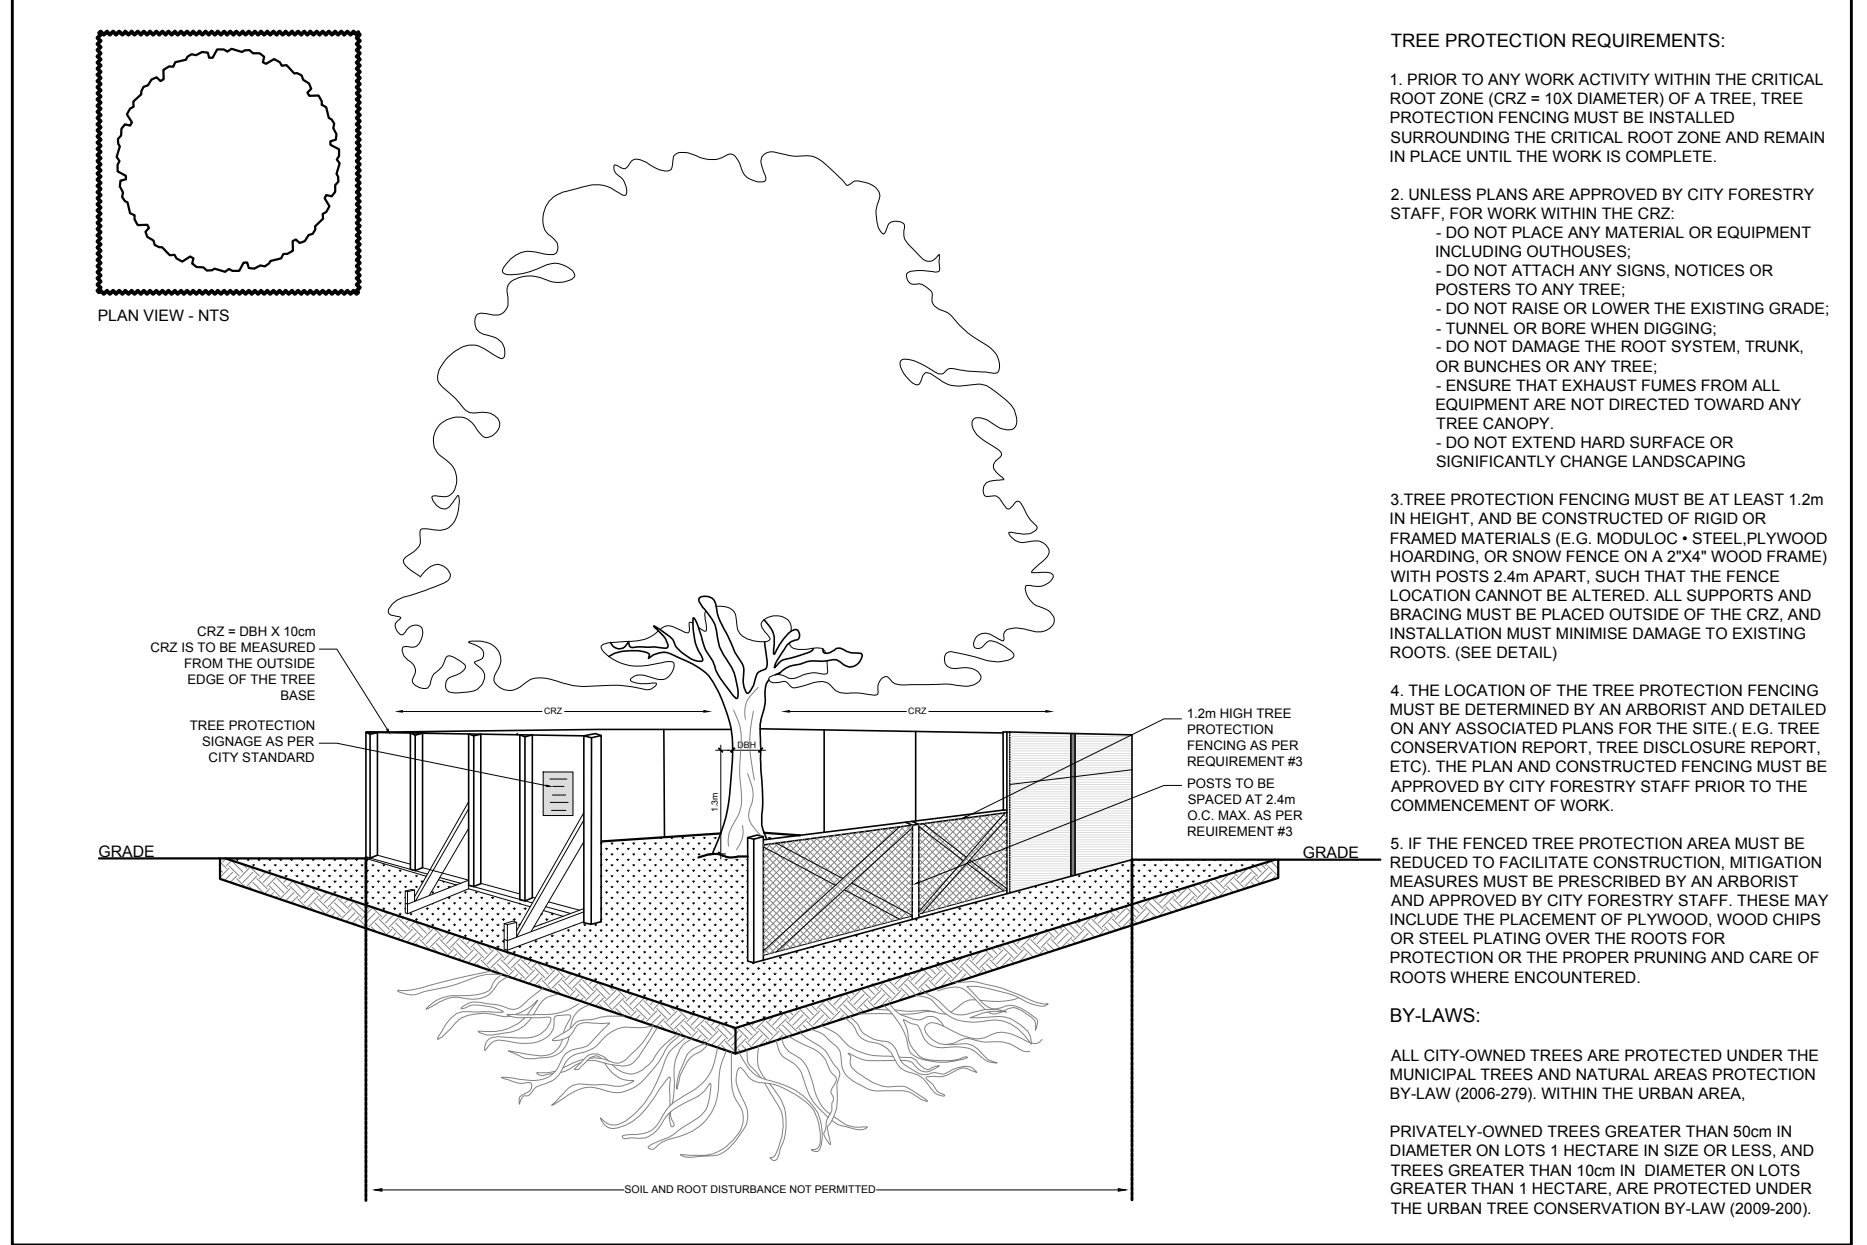

2 TREE PROTECTION FENCING
TCR SCALE: NTS

GENERAL NOTES:

1. It is the responsibility of the appropriate contractor or official to report any errors, omissions or discrepancies on this plan with actual site conditions to the Landscape Architect before proceeding with construction.
2. The contractor is to notify all utility companies and authorities prior to any excavation and ascertain locations of underground services.
3. The contractor is to reinstatement all areas and items damaged as a result of construction activity.
4. The contractor is to comply with all pertinent codes and by-laws.
5. The contractor is to maintain a positive surface run-off throughout the entire construction period.
6. The Landscape Architect is not responsible for subsurface conditions.
7. The contractor is to identify all existing trees to remain on site with the Landscape Architect prior to construction.

EXISTING TREE LIST							
KEY	QTY.	BOTANICAL NAME	COMMON NAME	SIZE	CONDITION	REMARKS	OWNERSHIP
1	1	<i>Acer rubrum</i>	Red Maple	70mm DBH	GOOD	To be removed	City of Ottawa
2	1	<i>Acer rubrum</i>	Red Maple	70mm DBH	GOOD	To be removed	City of Ottawa
3	1	<i>Acer saccharum</i>	Sugar Maple	70mm DBH	GOOD	To be removed	City of Ottawa
4	1	<i>Acer saccharum</i>	Sugar Maple	70mm DBH	GOOD	To be removed	City of Ottawa
5	1	<i>Acer saccharum</i>	Sugar Maple	70mm DBH	GOOD	To be removed	City of Ottawa
6	1	<i>Acer saccharum</i>	Sugar Maple	70mm DBH	GOOD	To be removed	City of Ottawa
7	1	<i>Acer saccharum</i>	Sugar Maple	70mm DBH	GOOD	To be removed	City of Ottawa
8	1	<i>Quercus rubra</i>	Red Oak	70mm DBH	GOOD	To be removed	City of Ottawa
9	1	<i>Quercus rubra</i>	Red Oak	70mm DBH	GOOD	To be removed	City of Ottawa
10	1	<i>Quercus rubra</i>	Red Oak	70mm DBH	GOOD	To be removed	City of Ottawa
11	52	<i>Populus deltoides</i>	Eastern Cottonwood	100-300mm DBH	FAIR-GOOD	To be removed	120 Lusk Street
12	1	<i>Acer negundo</i>	Manitoba Maple	200mm DBH	GOOD	To be removed	120 Lusk Street
13	1	<i>Acer negundo</i>	Manitoba Maple	100mm DBH	GOOD	To be removed	120 Lusk Street
14	1	<i>Acer negundo</i>	Manitoba Maple	160mm DBH	GOOD	To be removed	120 Lusk Street
15	1	<i>Populus deltoides</i>	Eastern Cottonwood	2x150mm DBH	GOOD	To be removed	120 Lusk Street
16	1	<i>Populus deltoides</i>	Eastern Cottonwood	200mm DBH	GOOD	To be removed	120 Lusk Street
17	1	<i>Populus deltoides</i>	Eastern Cottonwood	300mm DBH	GOOD	To be removed	120 Lusk Street
18	1	<i>Acer negundo</i>	Manitoba Maple	200mm DBH	GOOD	To remain	100 Lusk Street
19	1	<i>Acer negundo</i>	Manitoba Maple	200mm DBH	GOOD	To remain	100 Lusk Street
20	1	<i>Populus deltoides</i>	Eastern Cottonwood	2x350mm DB	GOOD	To be removed	120 Lusk Street
21	12	<i>Ulmus americana</i>	American Elm	15-200mm DBH	GOOD	See plan	120 Lusk Street / City
22	1	<i>Acer negundo</i>	Manitoba Maple	200mm DBH	GOOD	See plan	120 Lusk Street / City
23	1	<i>Acer negundo</i>	Manitoba Maple	200mm DBH	GOOD	To remain	City of Ottawa
24	1	<i>Acer negundo</i>	Manitoba Maple	250mm DBH	GOOD	To remain	City of Ottawa
25	1	<i>Populus deltoides</i>	Eastern Cottonwood	500mm DBH	GOOD	To remain	City of Ottawa
26	1	<i>Populus deltoides</i>	Eastern Cottonwood	200mm DBH	GOOD	To remain	City of Ottawa
27	1	<i>Populus deltoides</i>	Eastern Cottonwood	200mm DBH	GOOD	To remain	City of Ottawa
28	1	<i>Populus deltoides</i>	Eastern Cottonwood	200mm DBH	GOOD	To remain	City of Ottawa
29	1	<i>Populus deltoides</i>	Eastern Cottonwood	450mm DBH	GOOD	To be removed	120 Lusk Street
30	1	<i>Ulmus americana</i>	American Elm	150mm DBH	GOOD	To be removed	120 Lusk Street
31	1	<i>Populus deltoides</i>	Eastern Cottonwood	400mm DBH	GOOD	To be removed	120 Lusk Street
32	1	<i>Populus deltoides</i>	Eastern Cottonwood	400mm DBH	GOOD	To be removed	120 Lusk Street
33	1	<i>Populus deltoides</i>	Eastern Cottonwood	400mm DBH	GOOD	To be removed	120 Lusk Street
34	1	<i>Populus deltoides</i>	Eastern Cottonwood	150mm DBH	GOOD	To be removed	120 Lusk Street
35	1	<i>Populus deltoides</i>	Eastern Cottonwood	150mm DBH	GOOD	To be removed	120 Lusk Street

CLIENT

Dr. Sandra Iroakazi

CONSULTANTS

ARCHITECTS:
MATAJ ARCHITECTS INC.
96 Forsythe Street, Oakville Ontario
Tel : (905) 281-4444

CIVIL ENGINEERS:
ARCADIS OTTAWA
333 PRESTON STREET SUITE 500
OTTAWA, ON K1S 5N4
Tel : (613) 721-0555

SURVEYORS:
ANNIS, O'SULLIVAN, VOLLEBEKK INC.
14 CONCOURSE GATE SUITE 500
OTTAWA, ON K2E 7S6
Tel : (613) 727-0850

LEGEND

EXISTING TREE TO REMAIN

GROUP OF EXISTING TREES TO REMAIN

EXISTING TREE TO BE REMOVED

GROUP OF EXISTING TREES TO BE REMOVED

TREE PROTECTION FENCE

6

REVISED PER CITY COMMENTS12/23/2025MLJL

5

REVISED PER CITY COMMENTS12/17/2025MLJL

4

REVISED PER NEW CIVIL DRAWING09/18/2025MLJL

3

REVISED PER CITY COMMENTS08/15/2025MLJL

2

REVISED PER CITY COMMENTS08/01/2025MLJL

1

ISSUED FOR FORESTRY REVIEW01/16/2025MLJL

No.

Issue

Date

ML/OS/YY

DR

CK

JAMES B. LENNOX & ASSOCIATES INC.

LANDSCAPE ARCHITECTS

3332 CARLING AVE. OTTAWA, ONTARIO K2J 5A8

Tel. (613) 722-5168 Fax. (866) 343-3942

PROJECT

LUSK MEDICAL BUILDING

120 LUSK STREET, OTTAWA ON

DRAWING

TREE CONSERVATION REPORT

STAMP

SCALE
AS SHOWN

START DATE
MAY 2024

PROJECT NO.
24MS2428

DRAWING NO.

PROJECT NORTH

TCR

PLOT SIZE ARCH-D

D07-12-24-0176