



FIT PLAN: PARKETTE 0.16 ha

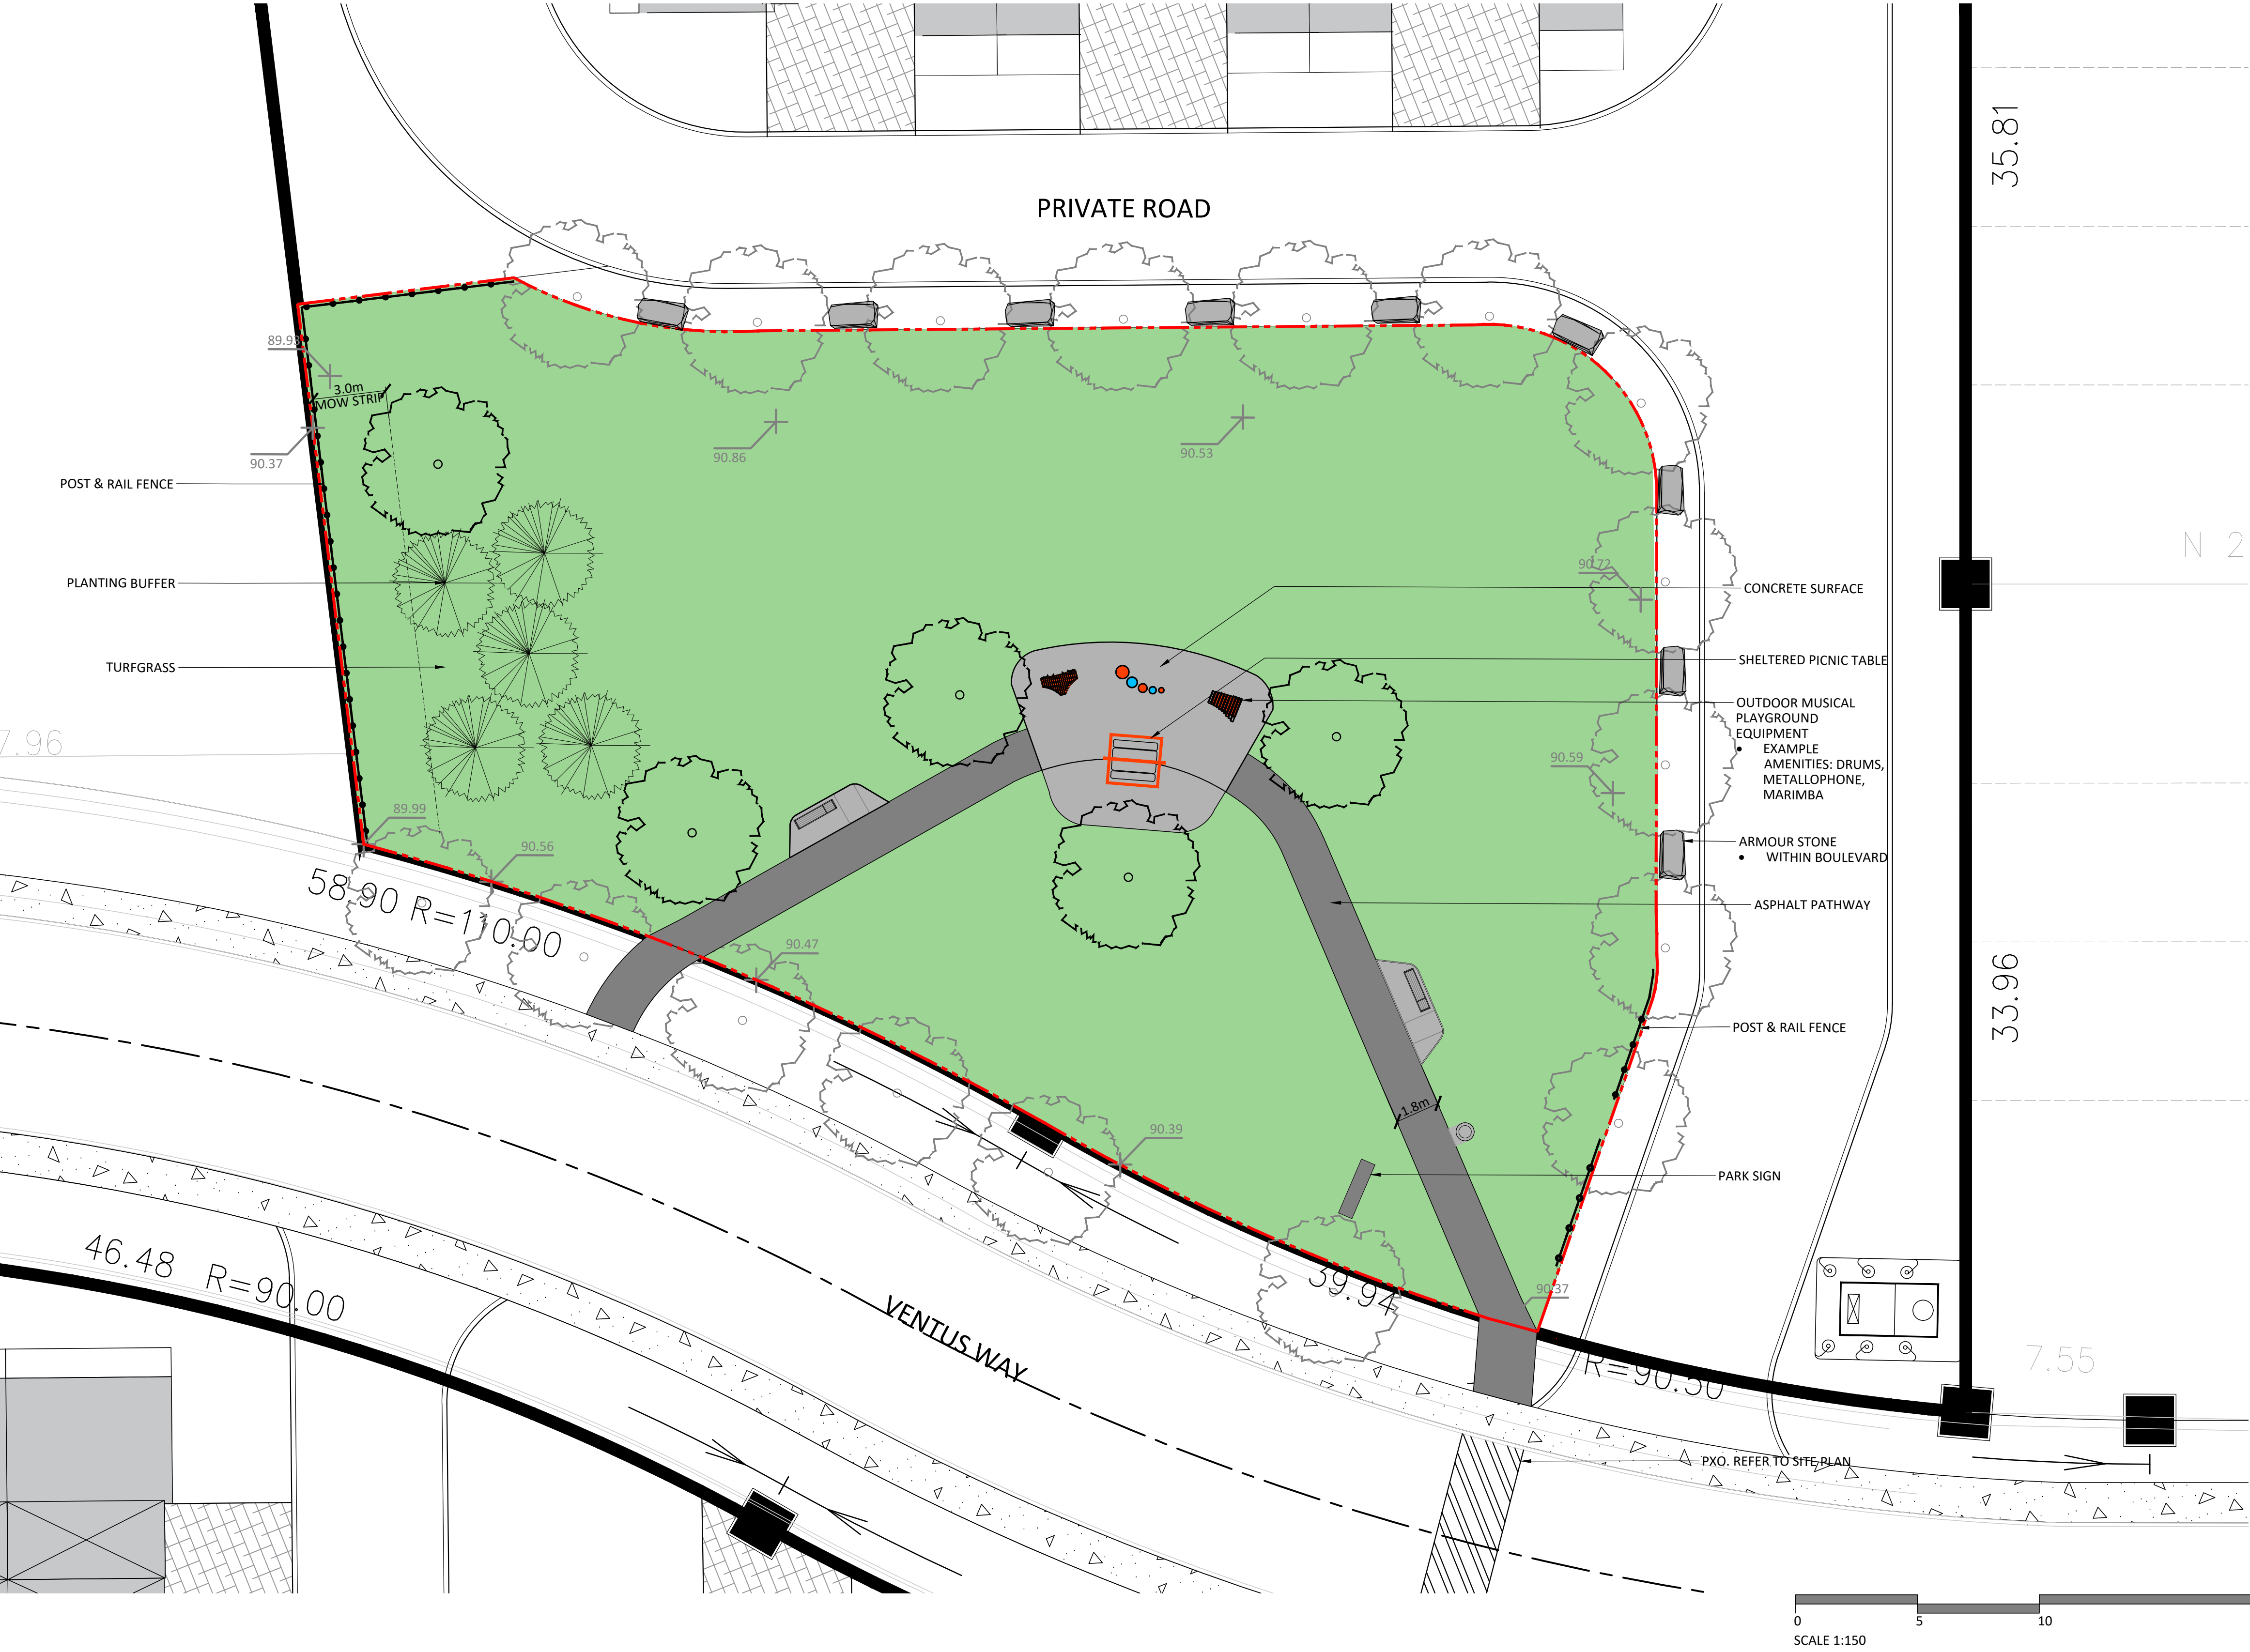

KEY PLAN

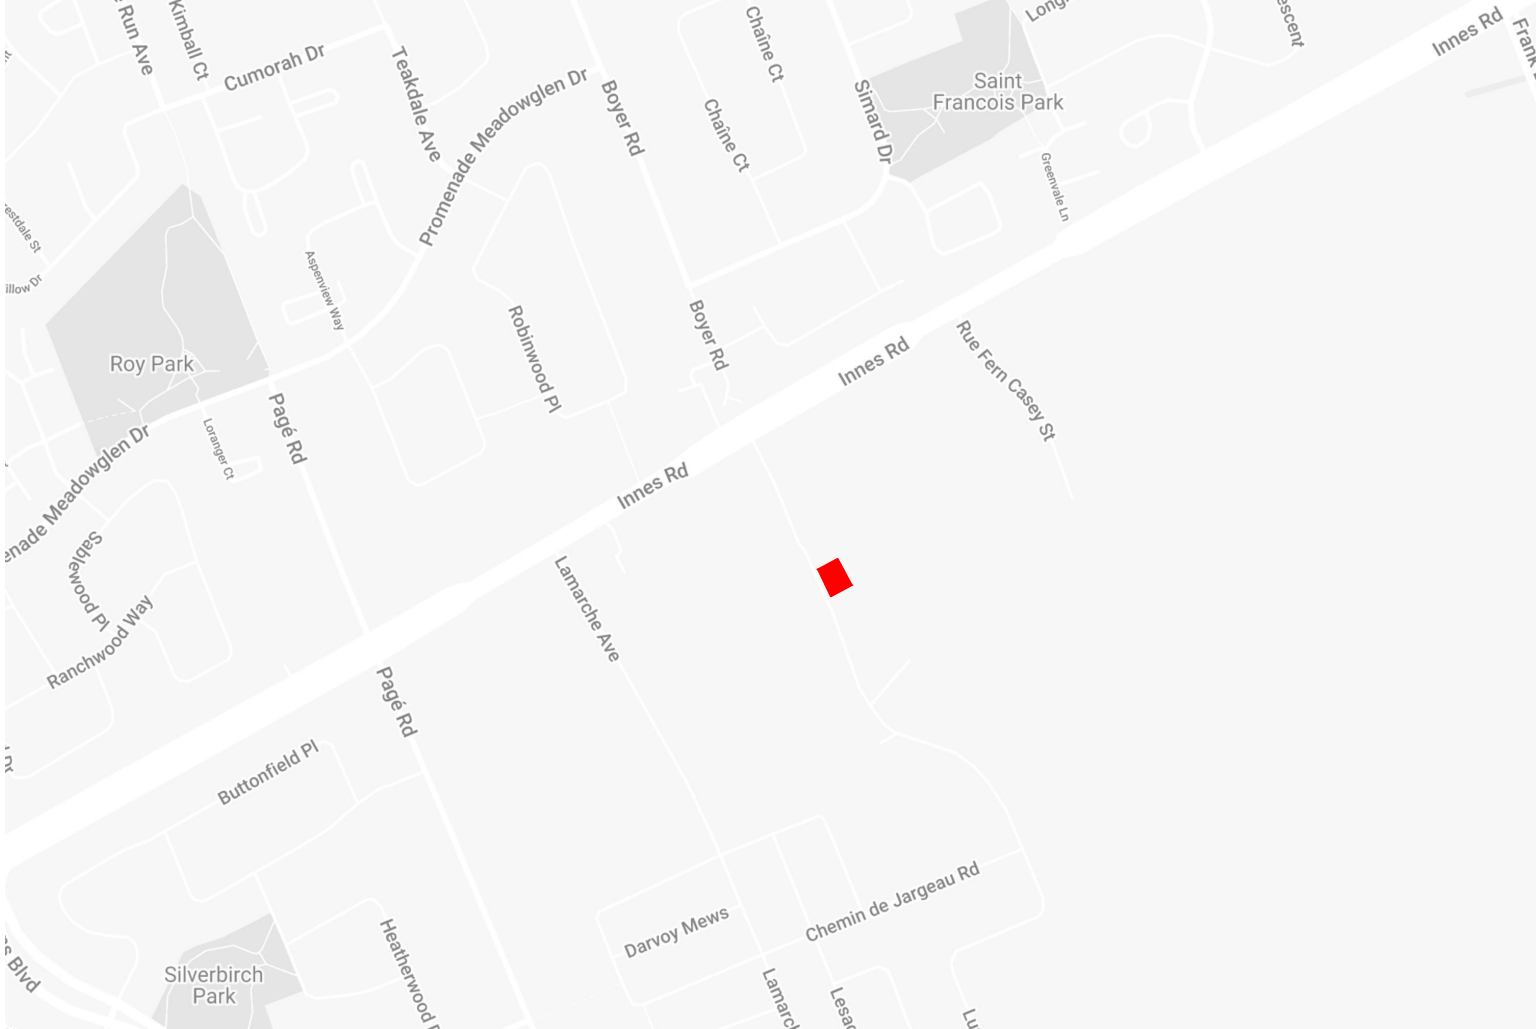

LEGEND


- PROPERTY LINE
- POST AND RAIL FENCE
- SPOT ELEVATION (REFER TO ENG)

PLANTING

- DECIDUOUS STREET TREE
- DECIDUOUS TREE
- CONIFEROUS TREE

AMENITIES

- BENCH
- WASTE RECEPTACLE

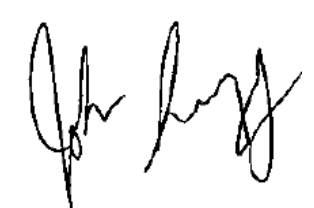
JOHN SEVIGNY C.E.T.
MANAGER (A), DEVELOPMENT REVIEW EAST
PLANNING, DEVELOPMENT & BUILDING SERVICES
DEPARTMENT, CITY OF OTTAWA

APPROVED
By sevignyjo at 8:49 pm, Jan 20, 2026

