
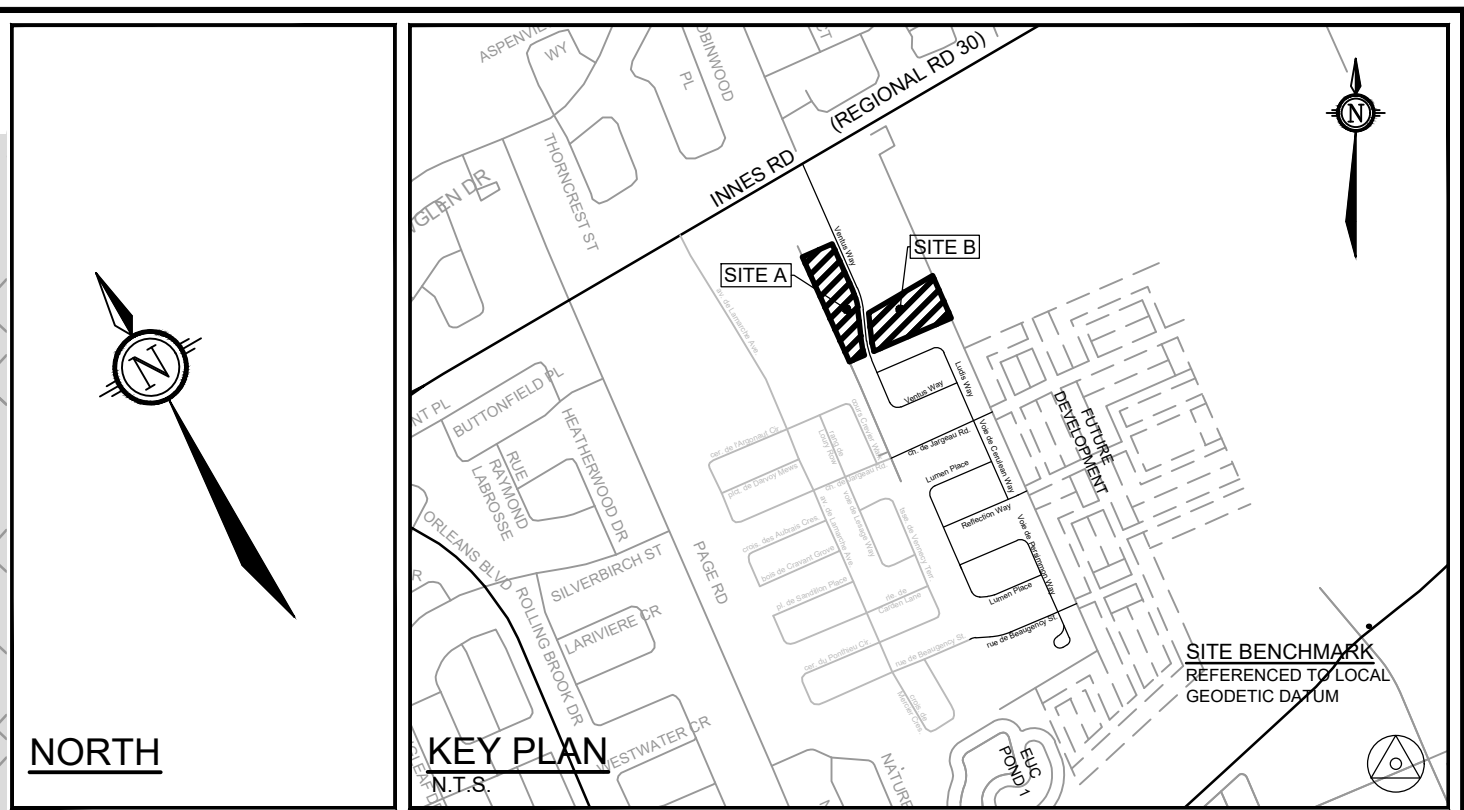


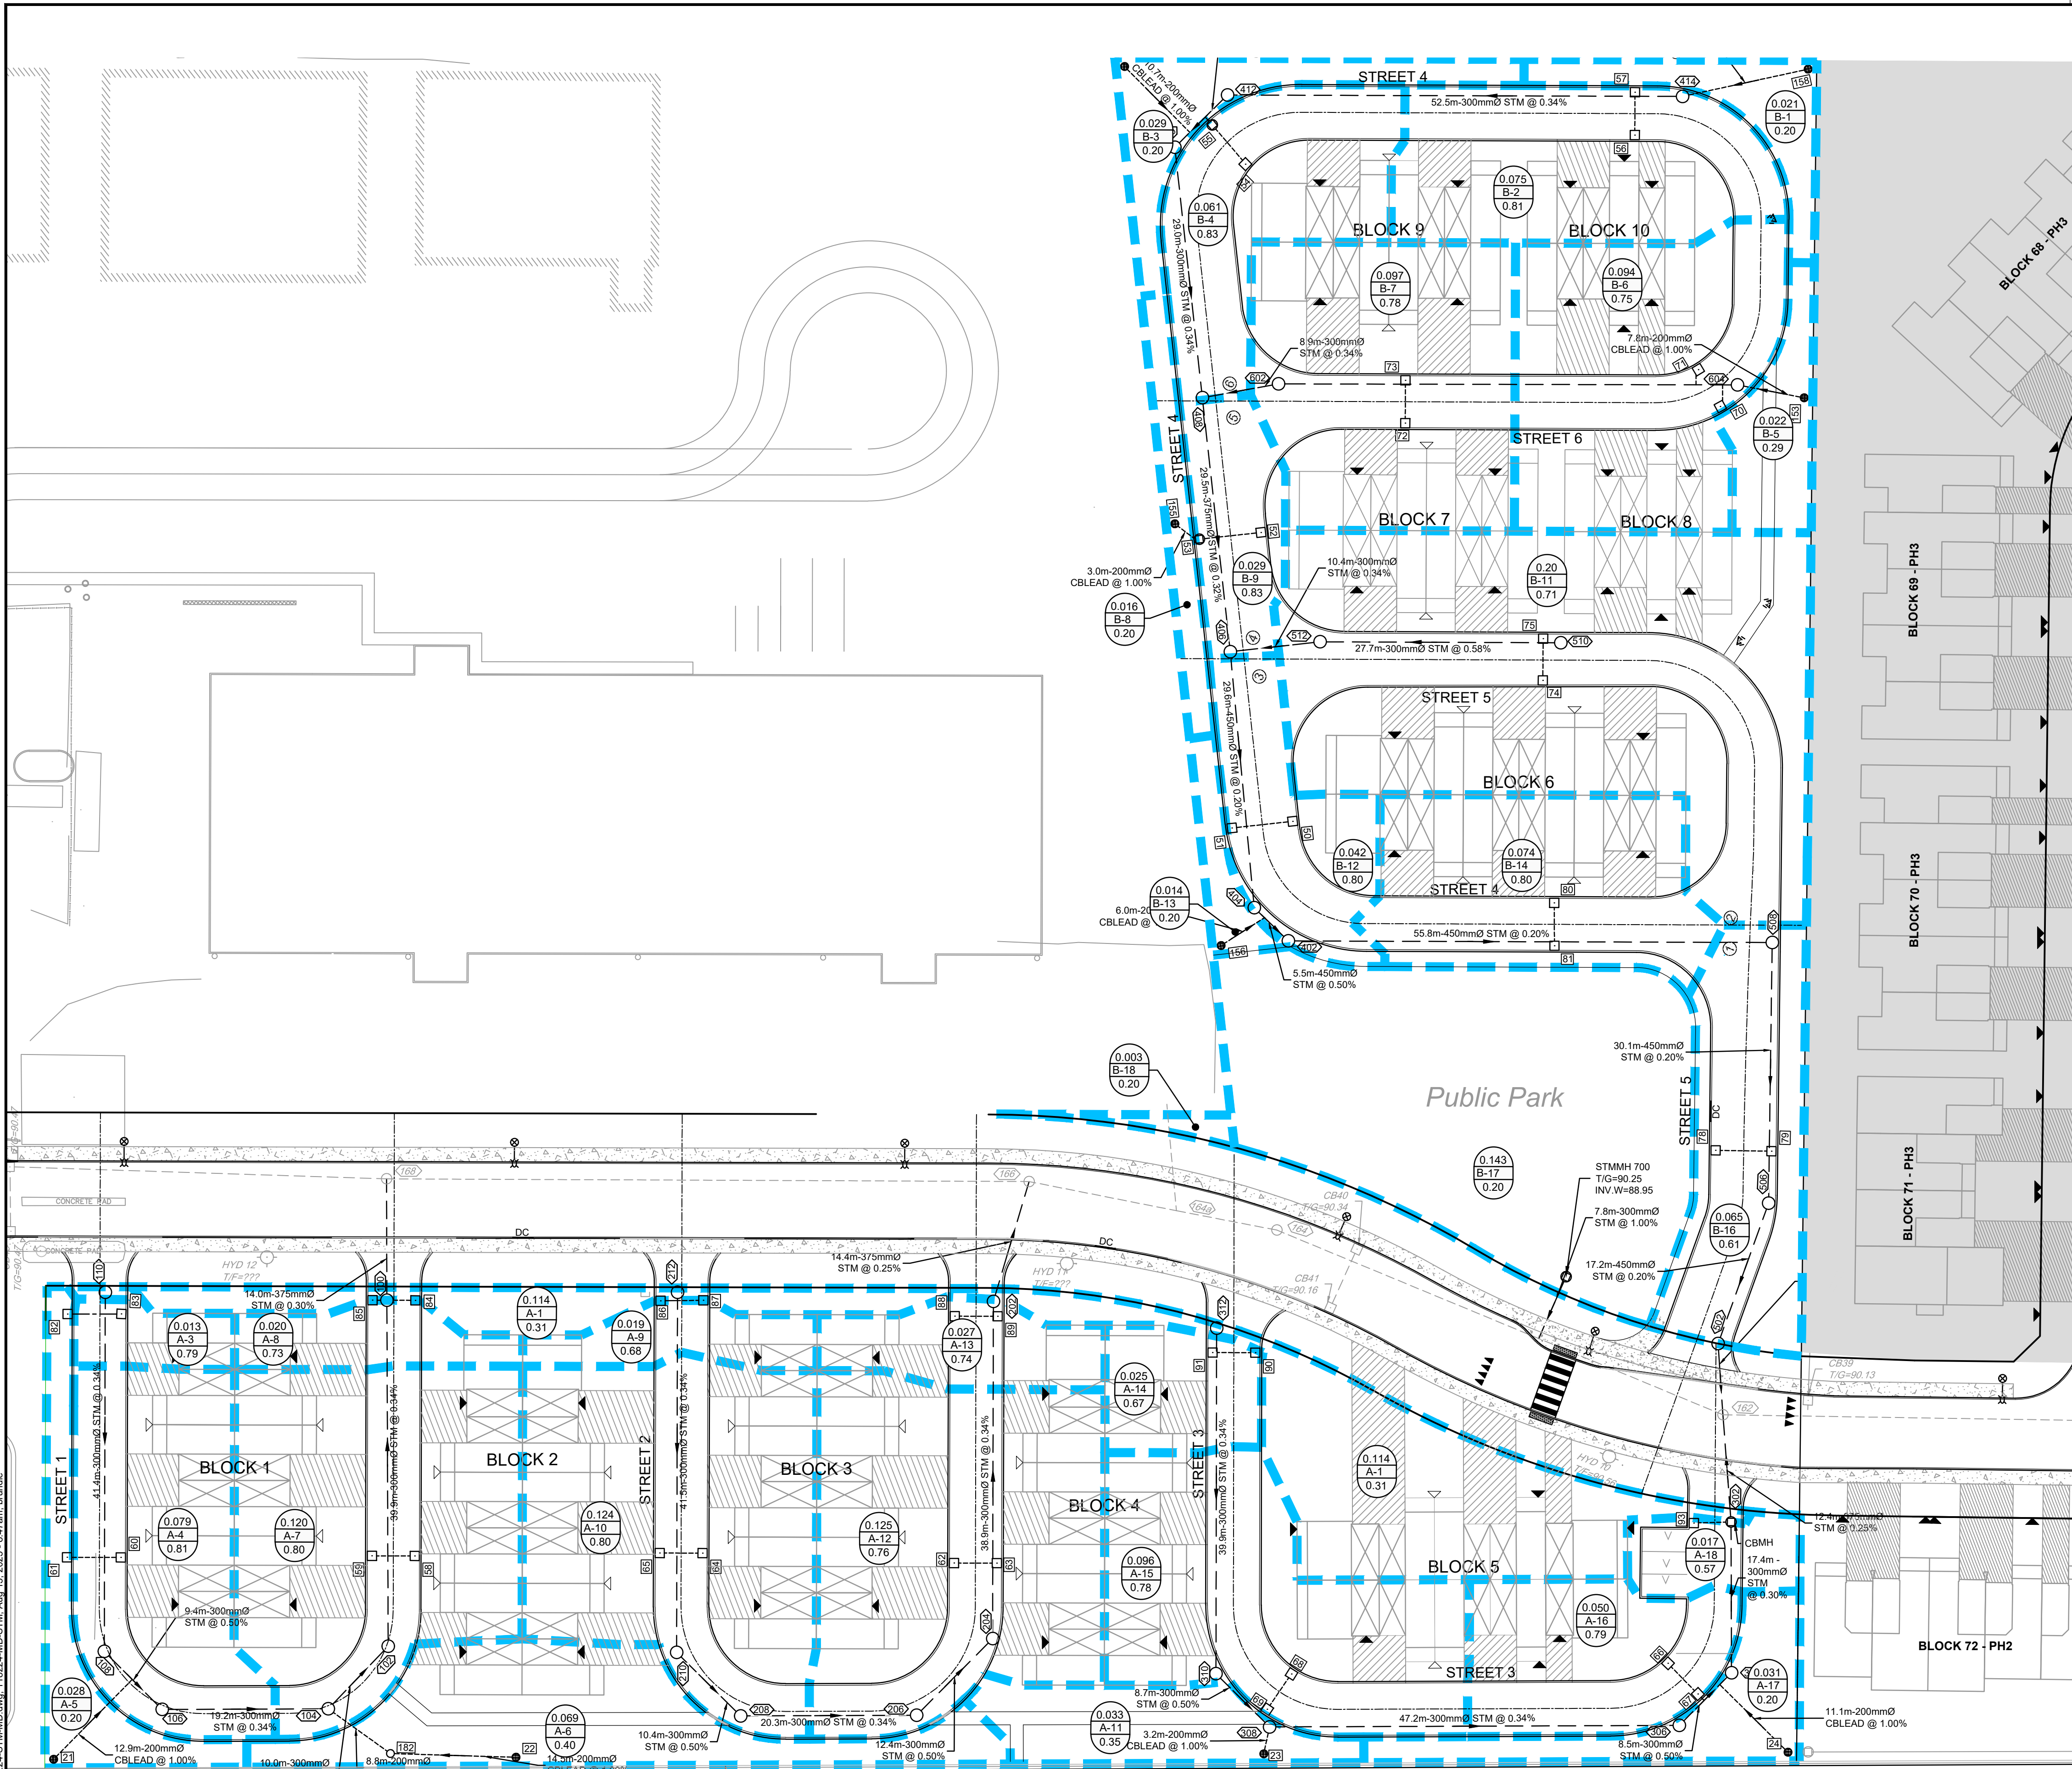

LEGEND

- DRAINAGE AREA BOUNDARY
- 0.24 / A5 / 0.43 CATCHMENT AREA (ha) / AREA ID / RUNOFF COEFFICIENT
- EMERGENCY OVERLAND FLOW
- PROPOSED STORM SEWER C/W FLOW DIRECTION
- PROPOSED STORM MH

John Seigny
JOHN SEIGNY C.E.T.
MANAGER (A), DEVELOPMENT REVIEW EAST
PLANNING, DEVELOPMENT & BUILDING SERVICES
DEPARTMENT, CITY OF OTTAWA

APPROVED
By seignyjo at 8:52 pm, Jan 20, 2026

NOTE:
THE POSITION OF ALL POLE LINES, CONDUITS, WATERMANS, SEWERS AND OTHER UNDERGROUND AND OVERGROUND UTILITIES AND STRUCTURES IS NOT NECESSARILY SHOWN ON THE CONTRACT DRAWINGS, AND WHERE SHOWN, THE ACCURACY OF THE POSITION OF SUCH UTILITIES AND STRUCTURES IS NOT GUARANTEED. BEFORE STARTING WORK, DETERMINE THE EXACT LOCATION OF ALL SUCH UTILITIES AND STRUCTURES AND ASSUME ALL LIABILITY FOR DAMAGE TO THEM.

No.	REVISION	DATE	BY
3.	REVISED PER CITY COMMENTS	AUG 15/25	MS
2.	REVISED PER CITY COMMENTS	MAR 5/25	MS
1.	ISSUED FOR CITY REVIEW	NOV 1/24	MS

SCALE

1:400

0 4 8 12 16

DESIGN

CV/MS

CHECKED MS

DRAWN CV

CHECKED MS

APPROVED BHB

FOR REVIEW ONLY

B. P. Rundle
B. P. RUNDLE
100527529
Aug 15, 2025
PROVINCE OF ONTARIO

N VATECH
Engineers, Planners & Landscape Architects
Suite 200, 240 Michael Cowpland Drive
Ottawa, Ontario, Canada K2M 1P6
Telephone (613) 254-9643
Facsimile (613) 254-5867
Website www.novatech-eng.com

LOCATION
CITY OF OTTAWA
THE COMMONS - MEDIUM DENSITY

DRAWING NAME
STORM DRAINAGE AREA PLAN

PROJECT No.	118224-MD
REV	REV # 3
DRAWING No.	118224-MD-STM

M:\2018\118224\118224-STM-MD.dwg, 118224-MD-STM, Aug 15, 2025 - 8:47 am, bundle

D07-12-24-0141 #19221