


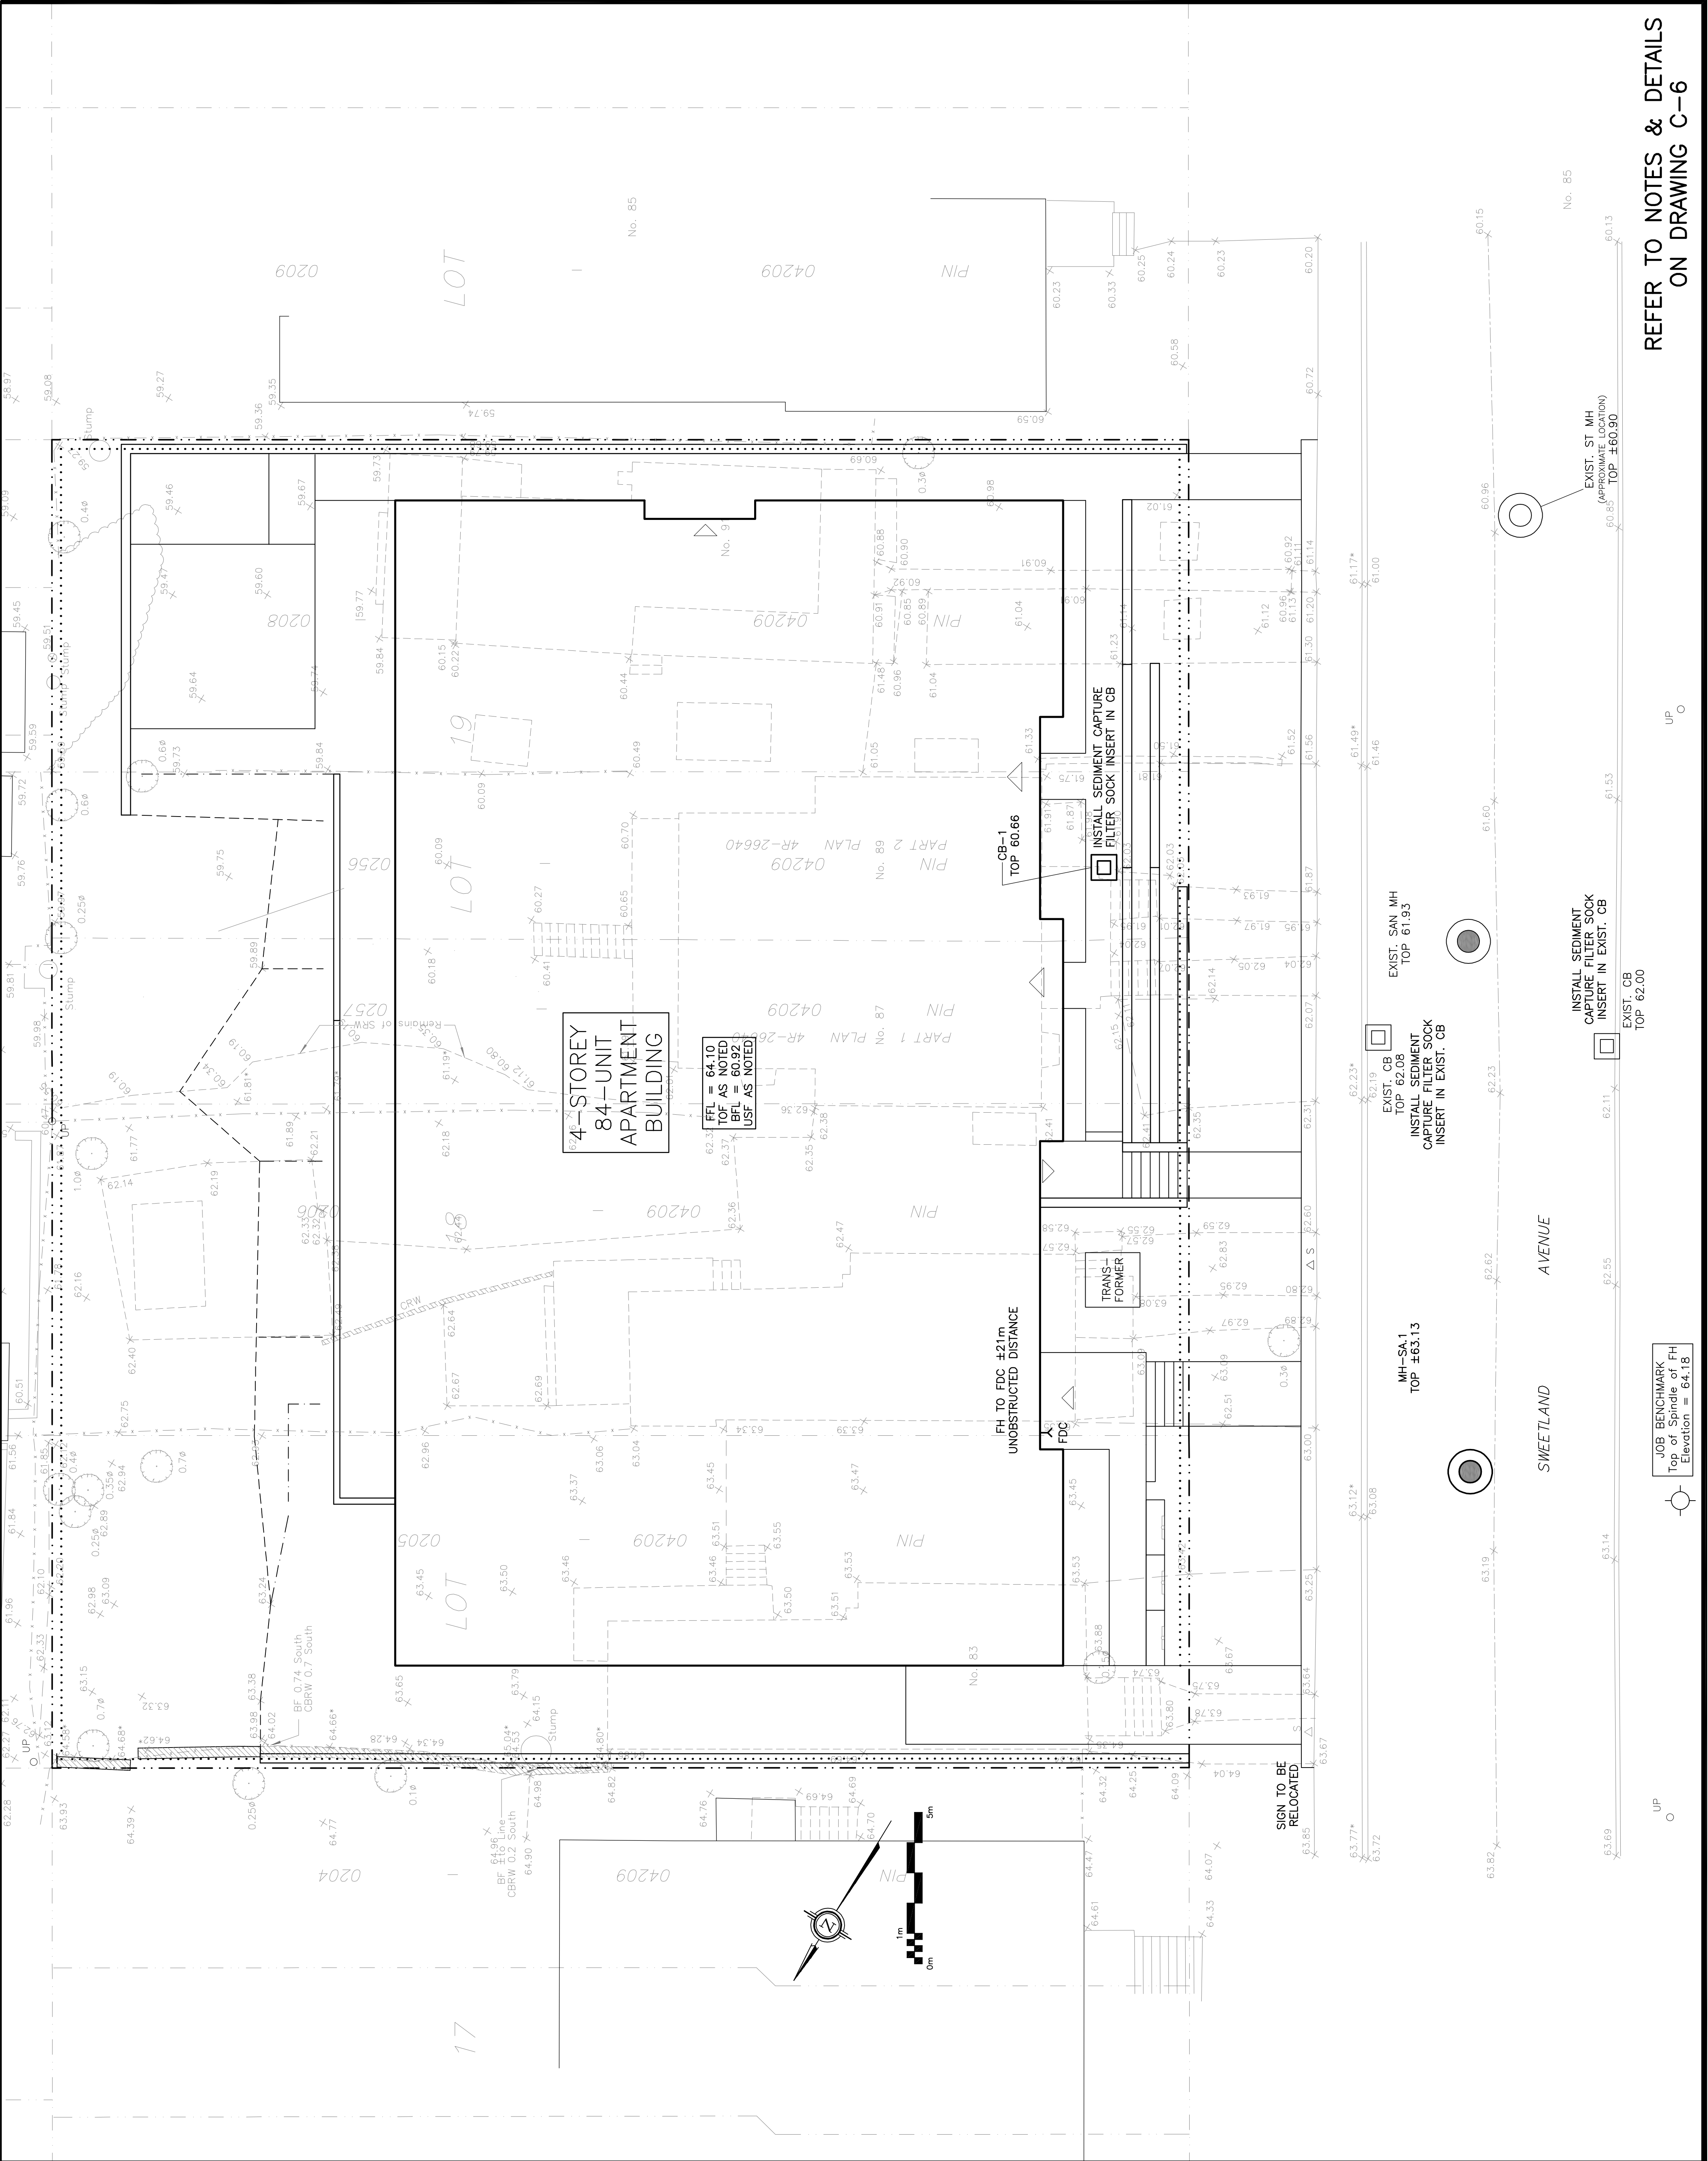

LEGEND

FFL	FINISHED FLOOR ELEVATION
TOF	TOP OF FOUNDATION
BFL	BASEMENT FLOOR ELEVATION
USF	UNDERSIDE OF FOOTING
---	PROPERTY LINE
CB	CATCH-BASIN
MH	STORM MANHOLE
MH	SANITARY MANHOLE
FH	FIRE HYDRANT
FDC	FIRE DEPARTMENT CONNECTION
---	EXISTING ELEVATION
---	PROPOSED ELEVATION
---	EXISTING SLOPE
---	PROPOSED SLOPE
---	CENTERLINE OF SWALE
---	SILT FENCE BARRIER
---	HEATED ASPHALT PAVEMENT
---	CONCRETE
---	HEATED CONCRETE
---	INTERLOCK



5	JAN 21-26	RE-ISSUED FOR APPROVAL			
4	JUL 31-25	RE-ISSUED FOR APPROVAL			
3	APR 1-25	RE-ISSUED FOR APPROVAL			
2	FEB 19-25	ISSUED FOR APPROVAL			
1	JAN 15-25	ISSUED FOR COORDINATION			
No.	DATE	REVISION			

D. B. GRAY ENGINEERING INC.
Stormwater Management - Grading & Drainage - Storm & Sanitary Sewers - Hardscape
7000 Long Point Circle
Ottawa, Ontario
d.gray@dbgrayengineering.com
613-425-8044

Project
PROPOSED 4-STORY APARTMENT BUILDING
83-91 SWEETLAND AVENUE
OTTAWA, ONTARIO

Drawing Title
EROSION & SEDIMENT CONTROL PLAN

Engineer's Seal

Drawn: D.B.G.
H. Scale: 1:100
V. Scale:
Date: DEC 12-24
Job No.: 24123

Drawing No.
C-4
of 8

NOT VALID UNLESS SIGNED & DATED

REFER TO NOTES & DETAILS ON DRAWING C-6

JOB BENCHMARK
Top of Spindle of FH
Elevation = 64.16

UP

UP