


1:1/2022/122/144BLOCK 307/CAD/Civil/122/144-BLK125-ND.dwg, NDX, Nov 24, 2025 - 1:51pm, amestwarp

NOTE:
THE POSITION OF ALL POLE LINES, CONDUITS,
WATERMAINS, SEWERS AND OTHER
UNDERGROUND AND OVERGROUND UTILITIES AND
STRUCTURES IS NOT NECESSARILY SHOWN ON
THE CONTRACT DRAWINGS, AND WHERE SHOWN,
THE ACCURACY OF THE POSITION OF SUCH
UTILITIES AND STRUCTURES IS NOT GUARANTEED.
BEFORE STARTING WORK, DETERMINE THE EXACT
LOCATION OF ALL SUCH UTILITIES AND
STRUCTURES AND ASSUME ALL LIABILITY FOR
DAMAGE TO THEM.

7.	REVISED PER LANSCAPE PLAN
6.	REVISED PER CITY COMMENTS
5.	REVISED PER RETAINING WALL ALTERATION
4.	ADDITION OF GEOTECHNICAL RECOMMENDA
3.	REVISED PER CITY COMMENTS
2.	REVISED PER COMPLETENESS REVIEW COM
1.	ISSUED FOR SITE PLAN APPLICATION
No.	REVISION

			SCALE
	DEC 03/25	ARM	
	NOV 18/25	ARM	
	OCT 07/25	GJM	
ITIONS	AUG 19/25	GJM	
	AUG 12/25	GJM	
MENTS	MAY 09/25	GJM	
	MARCH 21/25	GJM	
	DATE	BY	AS SHOWN

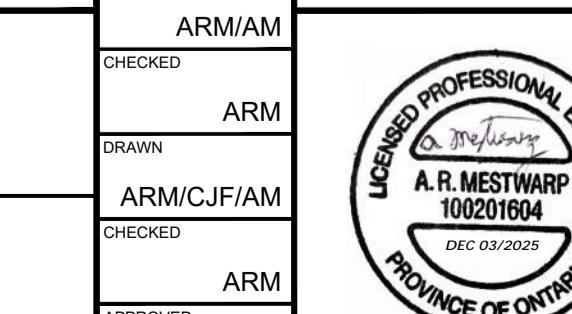

APPROVED

NOVATECH
Engineers, Planners & Landscape Architects
Suite 200, 240 Michael Cowpland Drive
Ottawa, Ontario, Canada K2M 1P6
Telephone (613) 254-9643
Facsimile (613) 254-5867
Website www.novatech-enq.com

LOCATION
1101 SPOOR STREET, CITY OF OTTAWA
COPPERWOOD FLATS - BLOCK 125

DRAWING NAME

NOTES AND DETAILS

INA1.DWG - 841mmx