



ALL DIMENSIONS SHOWN ARE
IN METRES AND/OR MILLIMETRES
UNLESS OTHERWISE NOTED.

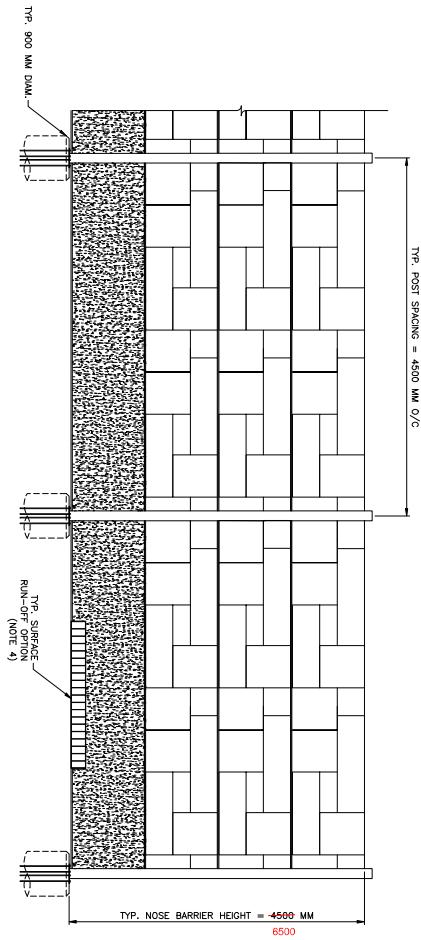

TYPICAL PRECAST NOISE WALL ELEVATION
SCALE NIS

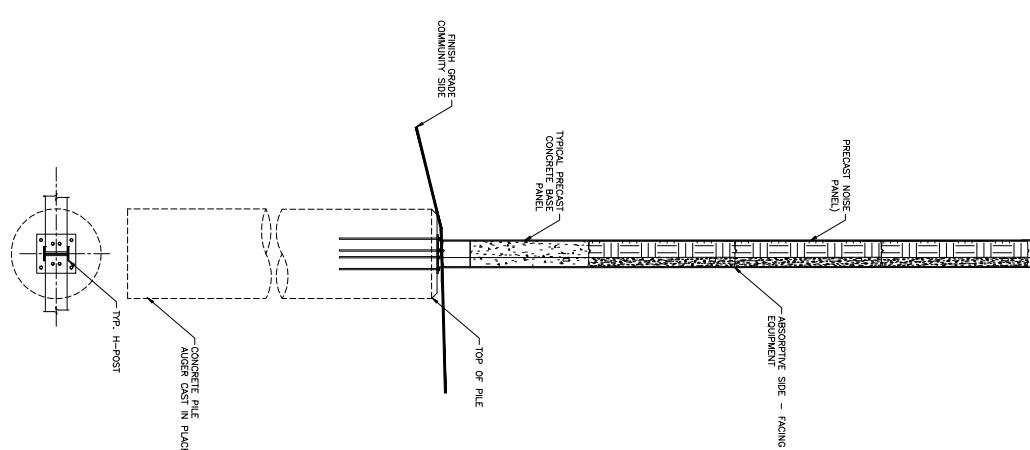

TYPICAL NOISE WALL SECTION

REFERENCE DRAWINGS	ISSUE	REVISIONS	DRAWN BY: MC	DESIGNED BY: MC	checked BY: MC	APPROVED BY: MC	PRF-CAST NOISE WALL SHEET 1 OF 1
DWG. NO.	TITLE	NO. DATE	ISSUED FOR	REV. DATE	CONTRACT NO.	DWG. NO.	REV. SHEET
			A 2024-07-18 FOR INFORMATION ONLY - NOT CONSTRUCTION				