


LEGEND

- 12A AREA ID
- 0.31 CATCHMENT AREA
- 712-304 MAINTENANCE HOLE TO MAINTENANCE HOLE
- 0.58 RUNOFF COEFFICIENT
- STORM DRAINAGE AREA BOUNDARY
- PROPOSED STORM SEWER AND MAINTENANCE HOLE

NOTE:
 THE POSITION OF ALL POLE LINES, CONDUITS,
 WATERMANS, SEWERS AND OTHER
 UNDERGROUND AND OVERGROUND UTILITIES AND
 STRUCTURES IS NOT NECESSARILY SHOWN ON
 THE CONTRACT DRAWINGS, AND WHERE SHOWN,
 THE ACCURACY OF THE POSITION OF SUCH
 UTILITIES AND STRUCTURES IS NOT GUARANTEED.
 BEFORE STARTING WORK, DETERMINE THE EXACT
 LOCATION OF ALL SUCH UTILITIES AND
 STRUCTURES AND ASSUME ALL LIABILITY FOR
 DAMAGE TO THEM.



No.	REVISION	DATE	BY
1.	ISSUED FOR SITE PLAN APPROVAL	FEB 2/26	DDB

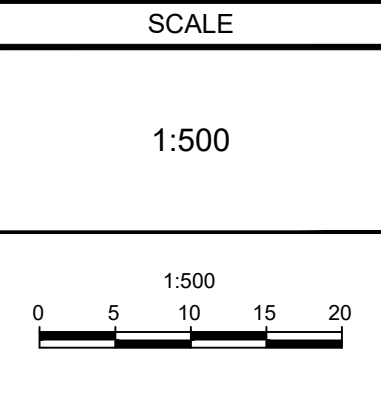

DESIGN	SM / DDB	FOR REVIEW ONLY
CHECKED	BM	
DRAWN	SM	
CHECKED	BM	
APPROVED	DDB	



LOCATION CITY OF OTTAWA 4175 STRANDHERD RETAIL - CHOICE REIT	PROJECT No. 125050
DRAWING NAME STORM DRAINAGE AREA PLAN	REV #1 REV
	DRAWING No. 125050-STM

D07-12-25