


COPYRIGHT
 This drawing has been prepared solely for the intended use, thus any reproduction or distribution for any purpose other than authorized by Arcadis is forbidden. Written dimensions shall have precedence over scaled dimensions. Contractors shall verify and be responsible for all dimensions and conditions on the job, and Arcadis shall be informed of any variations from the dimensions and conditions shown on the drawing. Shop drawings shall be submitted to Arcadis for general conformance before proceeding with fabrication.

Arcadis Professional Services (Canada) Inc.
 formerly (B) Group Professional Services (Canada) Inc.

ISSUES		
No.	DESCRIPTION	DATE
1	ISSUED FOR SPRA	2025-08-21



CONSULTANTS

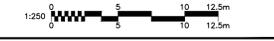

PRIME CONSULTANT
ARCADIS
 333 Preston Street - Suite 500
 Ottawa ON K1S 5N4 Canada
 tel 613 225 1311
 www.arcadis.com

PROJECT
KILLAM - CITY PARK PHASE 2 INTERIM PARKING

200 FRONTIER PATH PVT.

PROJECT NO: 38729
DRAWN BY: D.D. / E.H. **CHECKED BY:** M.P.
PROJECT MGR: T.R.B. **APPROVED BY:** T.R.B.

SHEET TITLE
STORM DRAINAGE AREA PLAN

SHEET NUMBER C-502 **ISSUE** 1

File Location: -\38729-SilverCity\CA\5 Drawings\Submittal\Parking\Sheet\C-502 STORM DRAINAGE AREA PLAN.dwg Last Saved: August 15, 2025 10:18:43 AM by Anderson Pelissier, Mat
 D07-XX-XX-XXXX
 XXXX