


DRAWING LIST


| | |
|-----------------------|-------------------|
| BX115A - PERMIT_B1.01 | COVER PAGE |
| BX115A - PERMIT_B1.02 | FOUNDATION PLAN |
| BX115A - PERMIT_B1.03 | GROUND FLOOR PLAN |
| BX115A - PERMIT_B1.04 | SECOND FLOOR PLAN |
| BX115A - PERMIT_B1.05 | THIRD FLOOR PLAN |
| BX115A - PERMIT_B1.06 | ROOF PLAN |
| BX115A - PERMIT_B1.07 | ELEVATIONS |
| BX115A - PERMIT_B1.08 | ELEVATIONS |

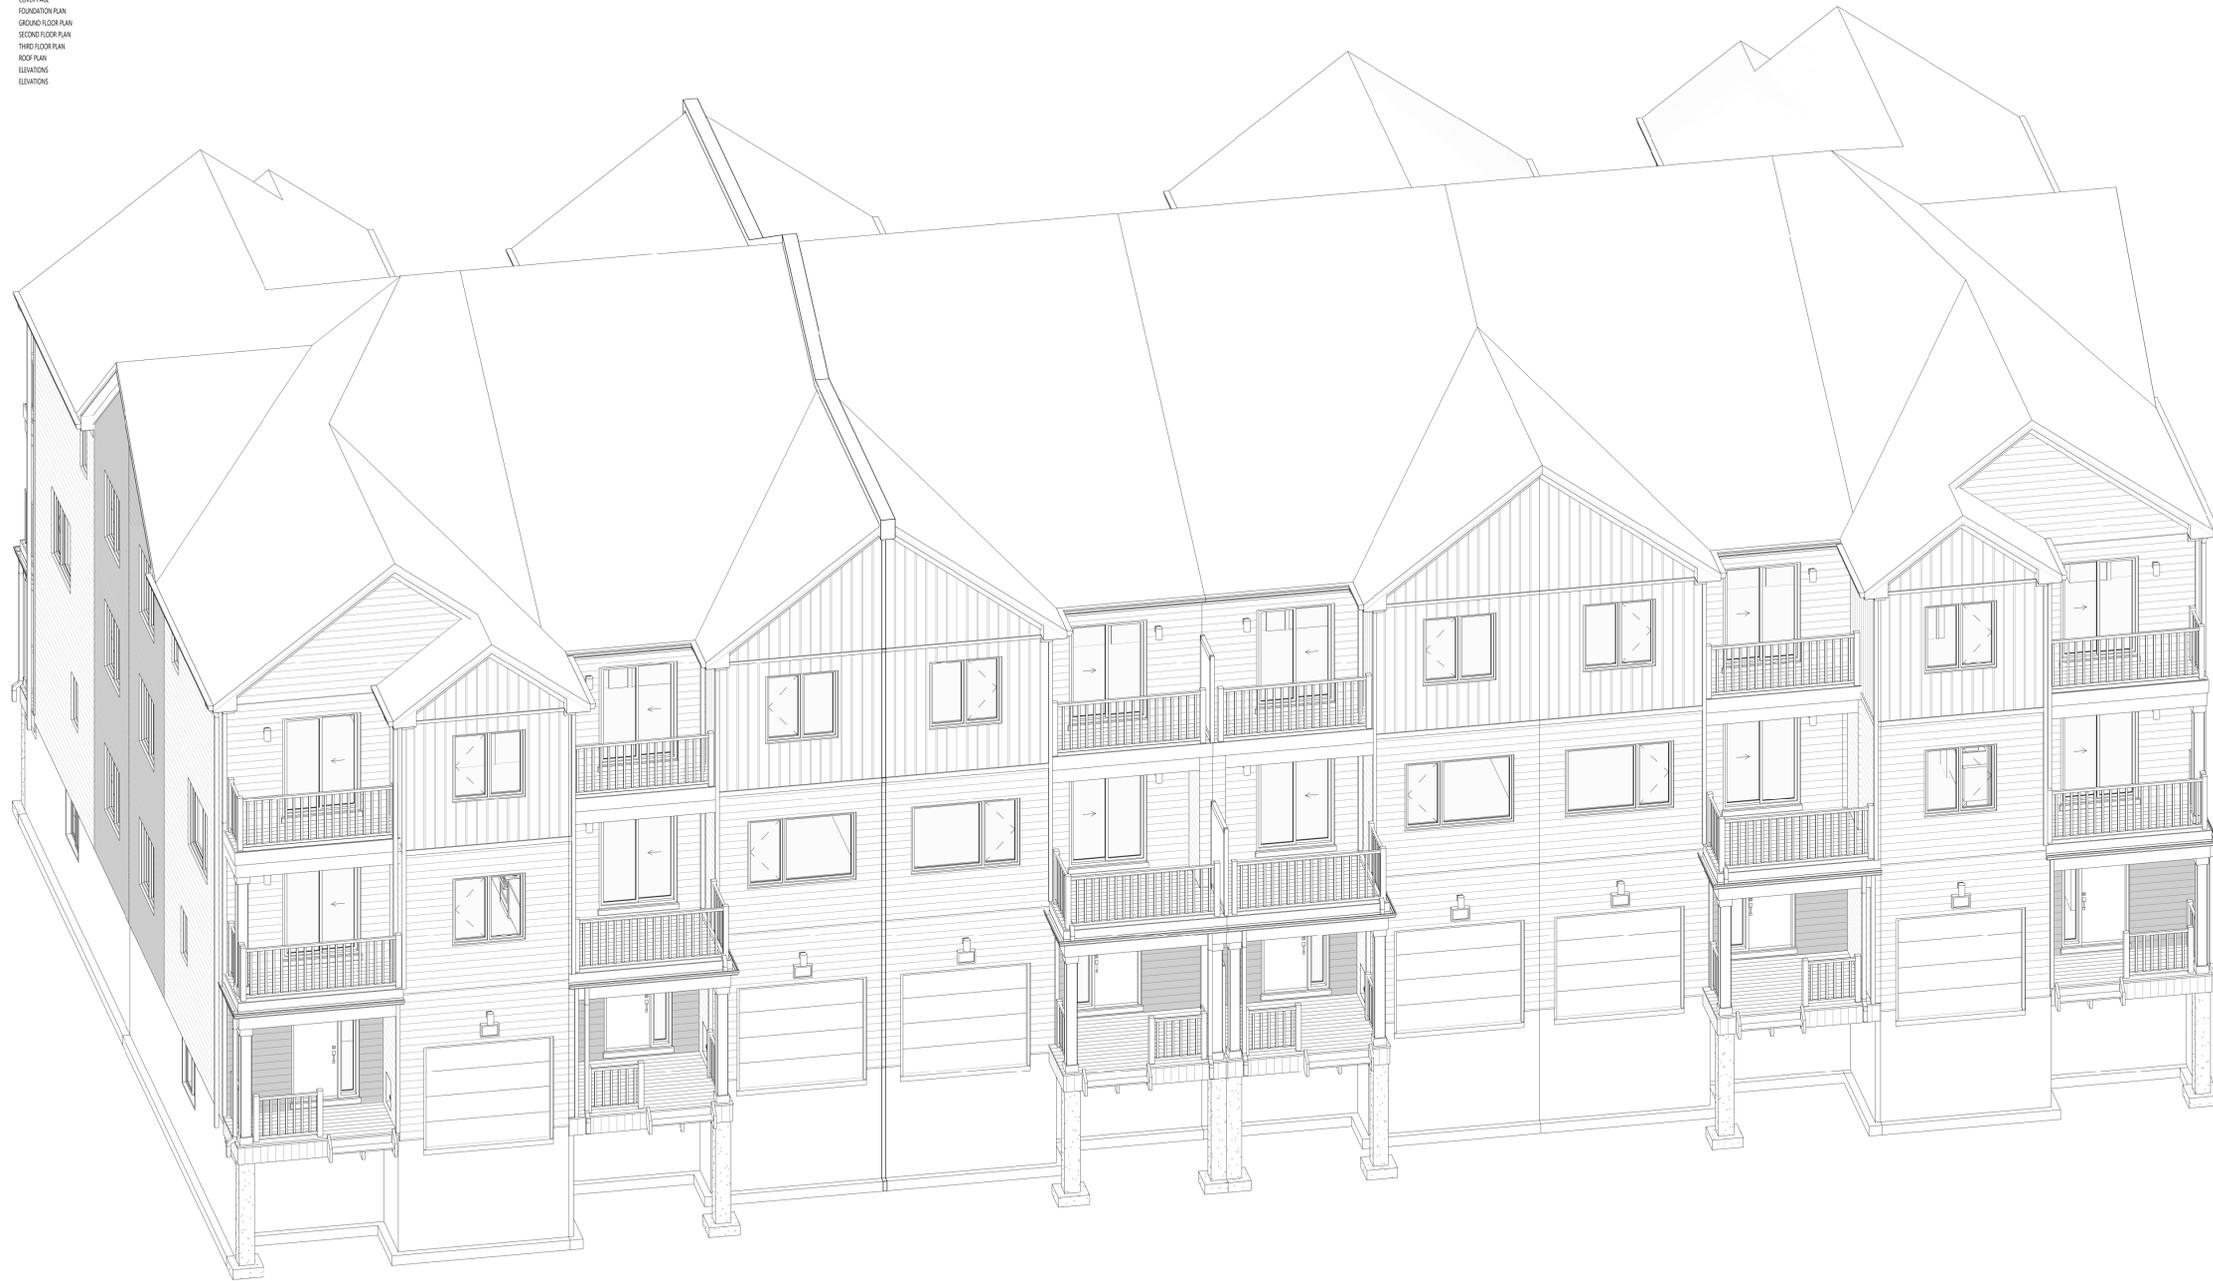

PLANS SHOULD BE READ IN CONJUNCTION
WITH MASTER FOOTPRINT UNITS PLANS - 2024

ISSUED / REVISION CHART

| NO. | DESCRIPTION | DATE |
|-----|----------------|------------|
| 01 | ISSUED FOR SPA | 2026-02-17 |
| | | |
| | | |
| | | |
| | | |
| | | |
| | | |
| | | |
| | | |
| | | |

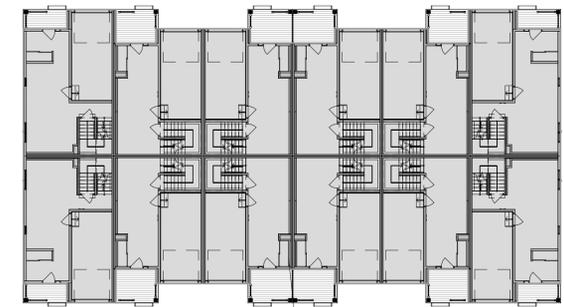

BUILDING AREA
700 m²

COVER PAGE

WATERIDGE BLOCK 105 - LVH
VILLAGE HOMES 12 UNIT BLOCK
ELEVATION B (B)

