


 

ZONE 2A EMERGENCY & NON-URGENT TRANSPORT LEVEL 0							
	TOTAL COUNT	ACCESSIBLE	LIMITED MOBILITY	SHORT TERM	RESERVED	LAYER 1	OTHER
TOTAL	48	18	12			7	
VISITOR							2
MOTORCYCLE PARKING						1	2
NON-URGENT TRANSPORTATION, TOWER A							10
NON-URGENT TRANSPORTATION, TOWER B							2
SECURITY TEAM							

SITE LEGEND	
---	FACILITY LEASE BOUNDARY
---	LIMIT OF WORK PERMIT/PA VARIATION EXCURSION & LOSS
---	LEED BOUNDARY
---	PROPERTY LOT LINE
---	FIRE ACCESS ROUTE
---	BUILDING ENTRANCE
---	FIRE HYDRANT
---	FIRE DEPARTMENT CONNECTION
---	LIMITED MOBILITY PARKING
---	ELECTRIC VEHICLE PARKING
---	PEDESTRIAN LIGHTPOLE
---	VEHICULAR LIGHTPOLE
---	WIRED DURESS STATION

LOCATION PLANS

EXTERIOR SIGNAGE

Ottawa Civic Hospital

LEGEND

- Identification signage
- Information signage
- Directional signage
- Security signage
- Item number
- Item codification
- Power
- Data

- DPF-1 Pedestrian directional, freestanding
- DVF-1 Vehicular directional, freestanding
- DVF-2 Vehicular directional, freestanding
- DVF-3 Vehicular directional, freestanding
- DVS-1 Vehicular directional, suspended
- AIW-1 Ambulance ID, wall
- BEW-1 to 6 Building entrance ID, wall
- BPF-1 Bike Path ID, Post
- BPF-2 Multiuse Path ID, Post
- BPW-1 Bike Parking ID, wall
- DF-1 Internal Identification, freestanding
- DOF-1 Drop Off ID, Post
- DIW-1 Donor Signage, wall (TBC)
- DW-1 Delivery ID, wall
- EEW-1 Emergency Entrance ID, wall
- EEW-2 Non-Urgent Transport Entrance ID, wall
- EEW-3 Emergency Entrance Graphic, wall
- HIW-1 H Sign, wall
- HIW-2 Hospital Logo
- MEF-1 Main Entrance ID, freestanding
- PIF-1 Parking ID with counter, freestanding
- PIF-2 Accessible Parking ID, freestanding
- PIF-3 Parking ID, freestanding
- PRW-1 Pet relief area, wall
- SEF-1 Secondary Entrance ID, freestanding
- CB-1 Clearance Bar, suspended
- RG-1 Regulatory sign, freestanding
- RGW-1 Regulatory sign, wall
- RG-1 Regulatory sign, suspended

THE OTTAWA HOSPITAL NEW CAMPUS DEVELOPMENT - PHASE 4 MAIN HOSPITAL BUILDING

800 CARLING AVE. OTTAWA, ONTARIO


CLIENT
The Ottawa Hospital | L'Hôpital d'Ottawa

Infrastructure Ontario

PCL EllisDon

CONSTRUCTION
CLIENT PROJECT NO. 1070002

KEY PLAN
TRUE NORTH PROJECT NORTH

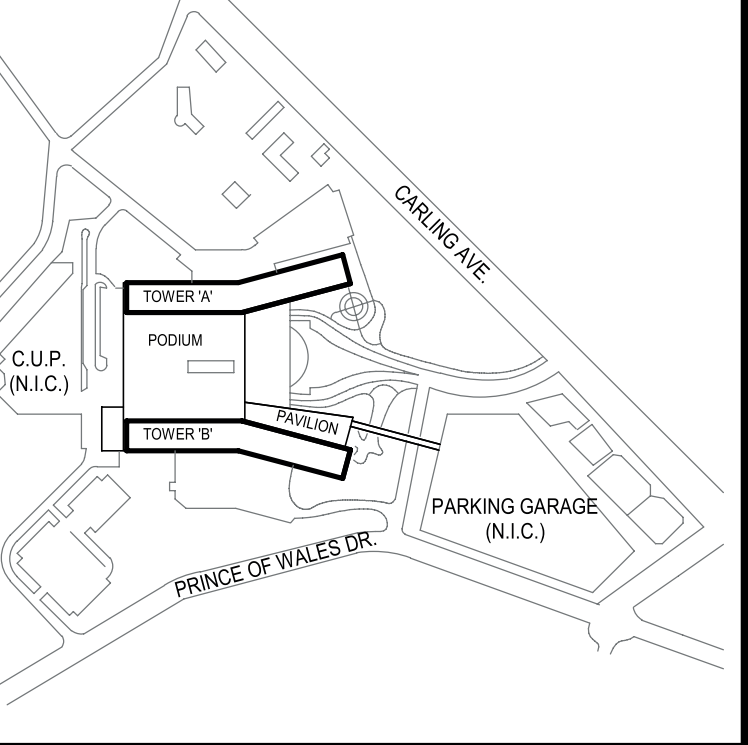

NO.	REVISIONS	DATE
1	ISSUED	2025/06/10

REVISIONS
NOT FOR CONSTRUCTION

DISCREPANCIES MUST BE REPORTED IMMEDIATELY TO THE ARCHITECT BEFORE PROCEEDING. ONLY DIMENSIONS SHOWN ON THIS DRAWING ARE TO BE USED. CONTRACTORS MUST CHECK ALL DIMENSIONS ON SITE. THIS DRAWING IS PROTECTED BY COPYRIGHT. ALL DIMENSIONS ARE SHOWN IN METRIC.

AUTHOR
ARIUM

PROJECT TEAM
DESIGN-BUILDER: PARKIN ARCHITECTS LIMITED
ARCHITECTURAL: PARKIN ARCHITECTS LIMITED
JODON LAMARRE PRATTE ARCHITECTS
ADAMSON ASSOCIATE ARCHITECTS
B&B ARCHITECTS INC.
STRUCTURAL: STEPHENSON ENGINEERING LTD.
BOOTHLETT'S PARKING INC.
MECHANICAL: H1 ANGUS & ASSOCIATES LTD.
CROSSEY ENGINEERING LTD.
ELECTRICAL: MULVEY & BANANI INTERNATIONAL INC.
CIVIL: WSP CANADA INC.
LANDSCAPE: VERTECH DESIGN INC.
PWP LANDSCAPE ARCHITECTURE

BUILDING CODE: UMCG BUILDING CODE CONSULTANTS LTD.
AUTHOR PROJECT NO. 2233-00

STAMP
DRAWING TITLE

DRAWN: SF
SCALE: AT 40" x 60"
1:150
GRAPHIC SCALE

DRAWING NO. WF-320
REV NO. R03