



DATE PLOTTED: 2024-02-28 10:14:54 AM

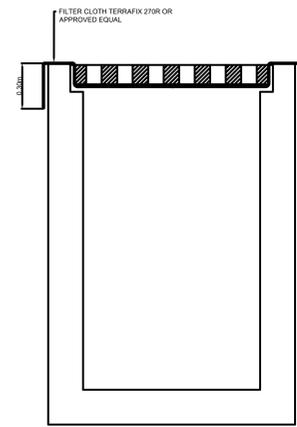

FILTER CLOTH CATCHBASIN OR
MANHOLE SEDIMENT CONTROL DEVICE

DETAIL 1
NTS (1/8"=1')

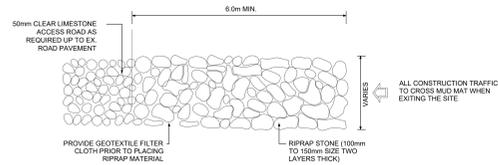

MUD MAT DETAIL - PLAN VIEW

DETAIL 2
NTS (1/8"=1')

DATE PLOTTED: 2024-02-28 10:14:54 AM

PROJECT
**THE OTTAWA HOSPITAL
NEW CAMPUS
DEVELOPMENT -
PHASE 4 MAIN HOSPITAL
BUILDING**

900 CARLING AVE, OTTAWA, ONTARIO



CLIENT PROJECT NO. **1070002**



| NO. | ISSUED | DATE |
|-----|---------------------------------|------------|
| 02 | SITE PLAN CONTROL, RESUBMISSION | 2024-01-12 |
| 01 | 95% DD SUBMISSION | 2023-09-10 |

REVISIONS

DRAWING STATUS

NOT FOR CONSTRUCTION

DISCREPANCIES MUST BE REPORTED IMMEDIATELY TO THE ARCHITECT BEFORE PROCEEDING. ONLY FIGURED DIMENSIONS ARE TO BE USED. CONTRACTORS MUST CHECK ALL DIMENSIONS ON SITE. THIS DRAWING IS PROTECTED BY COPYRIGHT. ALL DIMENSIONS ARE SHOWN IN METRIC.

AUTHOR



PROJECT TEAM

DESIGN BUILDER: PCL ED. A JOINT VENTURE

ARCHITECTURAL: PARKIN ARCHITECTS LIMITED, JODON LAMARRE PRATTE ARCHITECTES, KAWENAG ASSOCIATES ARCHITECTS, 888 ARCHITECTS OTTAWA INC.

STRUCTURAL: STEPHENSON ENGINEERING LTD., BOYDILLETTE PARISEAU INC.

MECHANICAL: H.H. ANGUS & ASSOCIATES LTD., CROSSEY ENGINEERING LTD.

ELECTRICAL: NULVEY & BANANI INTERNATIONAL INC.

CIVIL: WSP CANADA INC.

LANDSCAPE: VERTECHS DESIGN INC., PIPER LANDSCAPE ARCHITECTURE

BUILDING CODE: UMDG BUILDING CODE CONSULTANTS LTD.

AUTHOR PROJECT NO. **CA0027758.0-51**

STAMP

STAMP

DRAWING TITLE

**EROSION AND
SEDIMENT DETAILS
1 OF 1**

DRAWN: L. CURLEY / B. NANDLAL
CHECKED: C. GRAHAM
SCALE AT 47" x 69": N.T.S.
DATE: 2024-02-28

GRAPHIC SCALE

DRAWING NO. **C3-900**

REV NO. **02**

#1889

D07-12-22-0188