


SHEET INDEX		
SHEET No.	ISSUE No.	SHEET TITLE
TRANSPORTATION		
T0-000	06	COVER
T0-001	06	INDEX
T0-002	05	LEGEND
T0-003	05	GENERAL NOTES 1 OF 1
T3-301	06	FIRE ROUTE ACCESS 1 OF 1
T5-500	06	GEOMETRY & GENERAL LAYOUT - WHOLE SITE
T5-501	06	GEOMETRY AND GENERAL LAYOUT ROAD A
T5-502	06	GEOMETRY AND GENERAL LAYOUT ROAD B
T5-503	06	GEOMETRY AND GENERAL LAYOUT ROAD D
T5-504	06	GEOMETRY AND GENERAL LAYOUT ROAD E
T5-505	06	GEOMETRY AND GENERAL LAYOUT ROAD E
T5-550	06	PLAN AND PROFILES ROAD A
T5-551	06	PLAN AND PROFILES ROAD B
T5-552	06	PLAN AND PROFILES ROAD D
T5-553	06	PLAN AND PROFILES ROAD E
T5-554	06	PLAN AND PROFILES ROAD E
T6-601	06	PAVEMENT MARKINGS AND SIGNAGE - ROAD A
T6-602	06	PAVEMENT MARKINGS AND SIGNAGE - ROAD B
T6-603	06	PAVEMENT MARKINGS AND SIGNAGE - ROAD D
T6-604	06	PAVEMENT MARKINGS AND SIGNAGE - ROAD E
T6-605	06	PMK EMERGENCY PARKING GARAGE
T7-700	02	PAVEMENT STRUCTURE PLAN
T7-701	06	TYPICAL SECTIONS 1 OF 2
T7-702	06	TYPICAL SECTIONS 2 OF 2
T7-800	04	SNOW STORAGE
T7-900	05	DETAILS 1 OF 1

PROJECT
**THE OTTAWA HOSPITAL
 NEW CAMPUS
 DEVELOPMENT -
 PHASE 4 MAIN HOSPITAL
 BUILDING**

900 CARLING AVE, OTTAWA, ONTARIO



CLIENT PROJECT NO: **1070002**

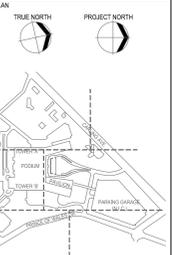

NO.	ISSUED	DATE
06	SITE PLAN CONTROL RESUBMISSION	2026-01-12
05	85% DD SUBMISSION	2025-09-19
04	SITE PLAN CONTROL RESUBMISSION	2025-06-05
03	65% DD SUBMISSION	2025-06-05
02	35% DD SUBMISSION	2025-01-28
01	ISSUED FOR ACPDR READINESS	2025-01-08
N/A	ISSUED	DATE

REVISIONS

DRAWING STATUS

NOT FOR CONSTRUCTION

DISCREPANCIES MUST BE REPORTED IMMEDIATELY TO THE ARCHITECT BEFORE PROCEEDING. CONTRACTORS MUST CHECK ALL DIMENSIONS ON SITE. THIS DRAWING IS PROTECTED BY COPYRIGHT. ALL DIMENSIONS ARE SHOWN IN METRIC.

AUTHOR



PROJECT TEAM

- DESIGN BUILDER:** PCL ED. A JOINT VENTURE
- ARCHITECTURAL:** PARKIN ARCHITECTS LIMITED, JODIN LAMARRE PRATTE ARCHITECTES, KAWANON ASSOCIATES ARCHITECTS, IBS ARCHITECTS INC.
- STRUCTURAL:** STEPHENSON ENGINEERING LTD., BOUHLLETTE PARSZALAK INC.
- MECHANICAL:** H.H. ANGUS & ASSOCIATES LTD., CROSSEY ENGINEERING LTD.
- ELECTRICAL:** MELVEY & BANANI INTERNATIONAL INC.
- CIVIL:** WSP CANADA INC.
- LANDSCAPE:** VERTECHS DESIGN INC., PWP LANDSCAPE ARCHITECTURE
- BUILDING CODE:** LUDG BUILDING CODE CONSULTANTS LTD.

AUTHOR PROJECT NO: **CA0027758.0-51**

STAMP	STAMP

DRAWING TITLE

INDEX

DRAWN	CHECKED
M. HUNDETMARK	C. GRAHAM

SCALE AT 47' = 60' DATE: 2024-02-28

GRAPHIC SCALE

DRAWING NO.	REV NO.
T0-001	06