

UNDERSTORY PLANTING PLANS

PALETTE	BOTANICAL NAME	BREAK DOWN (%)	SIZE	SPACING	
1 L27-110	ZONE 1 SHADY WOODLAND MIX				
	ASARUM CANADENSE	5%	PLUG	9"	
	ATHYRIUM FILIX-FEMINA	5%	1 GALLON	18"	
	CAREX EBURNEA	21%	PLUG	9"	
	CAREX PENNSYLVANICA	21%	PLUG	9"	
	CAREX PLATYPHYLLA	2%	PLUG	9"	
	DRYOPTERIS GOLDIANA	5%	1 GALLON	18"	
	DRYOPTERIS MARGINALIS	5%	1 GALLON	18"	
	MAIANTHEMUM CANADENSE	5%	PLUG	9"	
	ONOCLEA SENSIBILIS	4%	1 GALLON	18"	
	POLYSTICHUM ACROSTICHOIDES	4%	1 GALLON	18"	
	2 L27-110	ZONE 2 WOODLAND EDGE MIX			
		CAREX DIVULSA	3%	1 GALLON	12"
		CAREX PENNSYLVANICA	15%	1 GALLON	12"
CORNUS CANADENSIS		6%	1 GALLON	12"	
CHRYSOSONUM VIRGINIANUM		6%	1 GALLON	12"	
DIERVILLA IONICERA		5%	3 GALLON	24"	
GERANIUM MACULATUM		8%	3 GALLON	12"	
IRIS SIBIRICA		3%	BULBS	24"	
MAIANTHEMUM RACEMOSUM		12%	3 GALLON	12"	
PHLOX DIVARICATA		3%	1 GALLON	12"	
PTERIDIUM AQUILINUM		6%	1 GALLON	24"	
STYLOPHORUM DIPHYLLUM		1%	1 GALLON	12"	
TRADESCANTIA VIRGINIANA		6%	1 GALLON	12"	
3		ZONE 3 SCREENING SHRUBS			
	CHAMAECYPARIS PISIFERA 'SUNGOLD'	8%	15 GALLON	48"	
	ILEX GLABRA	12%	15 GALLON	48"	
	ILEX OPACA	14%	15 GALLON	48"	
	ILEX X MESERVEAE 'BLUE PRINCESS'	16%	15 GALLON	48"	
	PHYSCARPUS OPULENSIS	8%	15 GALLON	48"	
	SAMBUCUS RACEMOSA	8%	15 GALLON	48"	
	SYRINGA X PRESTONIAE	10%	15 GALLON	48"	
	VIBURNUM DENTATUM	12%	15 GALLON	48"	
	VIBURNUM LENTAGO	12%	15 GALLON	48"	
	4	ZONE 4 OPEN WOODLAND MIX			
		ANEMONE CANADENSIS	5%	SEED	N/A
		AQUILEGIA CANADENSIS	5%	SEED	N/A
		ARALIA NUDICAULIS	5%	SEED	N/A
ASTER ALPINUS		5%	SEED	N/A	
CAREX ALBURSINA		11%	SEED	N/A	
CAREX BREVIFLORA		11%	SEED	N/A	
CAREX DIVULSA		11%	SEED	N/A	
DESCHAMPSIA CESPIITOSA		11%	SEED	N/A	
ELYMUS HYSTRIX		11%	SEED	N/A	
GALIUM BOREALE		5%	SEED	N/A	
GERANIUM MACULATUM		5%	SEED	N/A	
PACKERA AUREA		5%	SEED	N/A	
PENSTEMON DIGITALIS		5%	SEED	N/A	
ZIZIA AUREA	5%	SEED	N/A		
1 L27-111	ZONE 5 YELLOW FALL HIGHLIGHT SHRUBS				
	AESCULUS PARVIFLORA	2%	3 GALLON	72"	
	HAMAMELIS VIRGINIANA	1%	3 GALLON	72"	
	LINDERA BENZON	2%	3 GALLON	72"	
	PTERIDIUM AQUILINUM	17%	1 GALLON	36"	
VACCINIUM ANGUSTIFOLIUM	78%	1 GALLON	18"		
1 L27-112	ZONE 6 RED FALL HIGHLIGHT SHRUBS				
	ARONIA ARBUTIFOLIA	4%	3 GALLON	60"	
	ARONIA MELANOCARPA	6%	3 GALLON	60"	
	COMPTONIA PEREGRINA	8%	1 GALLON	30"	
	CORNUS SERICEA 'KELSEY'	8%	1 GALLON	30"	
VIBURNUM DENTATUM	8%	3 GALLON	60"		
VIBURNUM NUDUM	12%	3 GALLON	60"		
1 L27-113	ZONE 7 LID MIX				
	CAREX ALBURSINA	16%	PLUG	8"	
	CAREX EBURNEA	12%	PLUG	8"	
	CAREX PLATYPHYLLA	17%	PLUG	8"	
	CAREX VULPINOIDEA	21%	PLUG	8"	
	JUNCUS EFFUSUS PYLAEI	17%	PLUG	8"	
	MIMULUS RINGENS	16%	PLUG	8"	
	8	ZONE 8 SWALE MIX			
ARONIA ARBUTIFOLIA		10%	1 GALLON	36"	
CALAMAGROSTIS CANADENSIS		10%	PLUG	12"	
CHASMANTHUM LATIFOLIUM		15%	PLUG	12"	
CHELONE GLABRA		5%	4" POT	12"	
EUTROCHUM MACULATUM		15%	4" POT	12"	
ITEA VIRGINICA 'SMINVDFC' TM		10%	1 GALLON	24"	
PANICUM VIRGATUM		15%	PLUG	12"	
SPARTINA PECTINATA	15%	PLUG	12"		
ZIZIA AUREA	5%	4" POT	12"		
9	ZONE 9 GRASS MEADOW				
	ASTER ALPINUS	15%	SEED	N/A	
	BOUTELOUA CERTIPENDULA	25%	SEED	N/A	
	DESCHAMPSIA CESPIITOSA	20%	SEED	N/A	
	SCHIZACHYRIUM SCOPARIUM	20%	SEED	N/A	
	SPOROBOLUS HETEROLEPIS	10%	SEED	N/A	
	ELYMUS HYSTRIX	10%	SEED	N/A	

PALETTE	BOTANICAL NAME	BREAK DOWN (%)	SIZE	SPACING	
10	ZONE 10 POLLINATOR MEADOW				
	ANDROPOGON GERARDII	5%	SEED	N/A	
	ASTER ALPINUS	3%	SEED	N/A	
	BOUTELOUA CURTIPENDULA	5%	SEED	N/A	
	COREOPSIS LANCEOLATA	5%	SEED	N/A	
	DOELLINGERIA LIMBELATA	7%	SEED	N/A	
	ECHINACEA PURPUREA	8%	SEED	N/A	
	EUPHORBIA COROLLATA	7%	SEED	N/A	
	EUTROCHUM MACULATUM	5%	SEED	N/A	
	MONARDA PUNCTATA	6%	SEED	N/A	
	PANICUM VIRGATUM	5%	SEED	N/A	
	PENSTEMON DIGITALIS	5%	SEED	N/A	
	RUDBECKIA HIRTA	8%	SEED	N/A	
	SCHIZACHYRIUM SCOPARIUM	9%	SEED	N/A	
SOLIDAGO CANADENSIS	8%	SEED	N/A		
SORGHASTRUM NUTANS	5%	SEED	N/A		
SPOROBOLUS HETEROLEPIS	3%	SEED	N/A		
TRIDENS FLAVUS	8%	SEED	N/A		
2 L27-113	ZONE 11 STREET PLANTING				
	BOUTELOUA CURTIPENDULA	20%	1 GALLON	12"	
	BOUTELOUA GRACILIS	18%	1 GALLON	12"	
	HYSSOPUS OFFICINALIS	8%	1 GALLON	12"	
	RUDBECKIA HIRTA	14%	1 GALLON	12"	
12	ZONE 12 HEDGE				
	ILEX GLABRA 'DENSEA'	100%	5 GALLON	24"	
	13	ZONE 13 LAWN			
		FESTUCA RUBRA SSP. COMMUTATA	100%	SOD	N/A
		14	ZONE 14 MOW LESS FESCUE		
SINGLE SOD MIX CONTAINING:					
FESTUCA BREVIPIPA TRACEY	33.33%		N/A	N/A	
FESTUCA RUBRA SSP. COMMUTATA	33.33%		N/A	N/A	
FESTUCA RUBRA SSP. RUBRA GAUDIN	33.33%	N/A	N/A		
15	ZONE 15 GRASS BORDER				
	SPOROPOLUS HETEROLEPIS	100%	SEED	N/A	
1 L27-114	ZONE 16 PERENNIAL BORDER				
	AMSONIA HUBERTII	24%	1 GALLON	12"	
	CEANOTHUS AMERICANUS	8%	5 GALLON	24"	
	DAURICUM YUKI KABUKI	4%	5 GALLON	24"	
	GERANIUM MACULATUM	1%	1 GALLON	12"	
ILEX GLABRA 'COMPACTA'	9%	5 GALLON	24"		
MONARDA FISTULOSA	23%	1 GALLON	12"		
SCHIZACHYRIUM SCOPARIUM	20%	1 GALLON	12"		
1 L27-115	ZONE 17 ARRIVAL PLANTING				
	ANEMONE CANADENSIS	40%	1 GALLON	12"	
	CORNUS SERICEA 'KELSEY'	10%	5 GALLON	24"	
	PHLOX DIVARICATA	50%	1 GALLON	12"	
	2 L27-115	ZONE 18 FACADE PLANTING			
ADIANTUM PEDATUM		25%	1 GALLON	12"	
ASARUM CANADENSE		35%	1 GALLON	12"	
ASPLENIUM SCOLOPENDRIUM		24%	1 GALLON	12"	
ATHYRIUM FILIX-FEMINA		5%	1 GALLON	24"	
DRYOPTERIS INTERMEDIA		4%	1 GALLON	24"	
DIPHYLLEIA CYMOSEA		7%	5 GALLON	24"	
19		ZONE 19 NEPHROLOGY GARDEN			
		ACANTHUS SPINOSUS	10%	5 GALLON	18"
		ARALIA RACEMOSA	10%	5 GALLON	18"
		ASCLEPIAS SYRIACA	3%	1 GALLON	12"
		BAPTISIA 'BLUEBERRY 'SUNDAE'	10%	5 GALLON	18"
		CORNUS SERICEA 'KELSEY'	8%	15 GALLON	24"
		GERANIUM MACULATUM	10%	1 GALLON	18"
	HYDRANGEA QUERCIFOLIA 'MUNCHKIN'	8%	15 GALLON	36"	
	ITEA VIRGINICA 'SMINVDFC' TM	3%	15 GALLON	24"	
	KALMIA LATIFOLIA	3%	15 GALLON	36"	
	MERTENSIA VIRGINICA	8%	1 GALLON	12"	
	RHODODENDRON VISCOSUM	8%	15 GALLON	36"	
	SCHIZACHYRIUM SCOPARIUM	4%	1 GALLON	18"	
	TIARELLA CORDIFOLIA	8%	1 GALLON	18"	
VIOLA SORORIA	3%	4" POT	8"		
20	ZONE 20 PAVILION GARDEN				
	AQUILEGIA CANADENSIS	4%	1 GALLON	12"	
	ASARUM CANADENSE	7%	1 GALLON	12"	
	ASTILBOIDES TABULARIS	9%	3 GALLON	24"	
	ATHYRIUM FILIX-FEMINA	4%	5 GALLON	18"	
	CAREX PENNSYLVANICA	1%	1 GALLON	12"	
	DENNSTAEDTIA PUNCTLOBULA	4%	5 GALLON	18"	
	DICENTRA EXIMIA 'SNOWDRIFT'	4%	1 GALLON	18"	
	DIPHYLLEIA CYMOSEA	9%	3 GALLON	36"	
	DRYOPTERIS GOLDIANA	3%	5 GALLON	36"	
	DRYOPTERIS MARGINALIS	5%	5 GALLON	18"	
	EURYBIA MACROPHYLLA	8%	3 GALLON	18"	
	HELLEBORIS FOETIDUS	3%	3 GALLON	18"	
	HEUCHERA VILLOSA	3%	3 GALLON	18"	
HOSTA 'HALCYON'	8%	3 GALLON	18"		
MERTENSIA VIRGINICA	4%	1 GALLON	12"		
ONOCLEA SENSIBILIS	5%	5 GALLON	18"		
POLYSTICHUM ACROSTICHOIDES	5%	5 GALLON	18"		
SYMPHORICARPOS ALBUS	4%	5 GALLON	36"		
THELYPTERIS NOVEBORACENSIS	3%	5 GALLON	18"		
TIARELLA CORDIFOLIA	4%	1 GALLON	18"		


PALETTE	BOTANICAL NAME	BREAK DOWN (%)	SIZE	SPACING
21A	ZONE 21 HEALING GARDEN			
	INNER ZONE SPECIES:			
	ANAPHALIS MARGARITACEA	10%	5 GALLON	18"
	ARCTOSTAPHYLOS UVA URSI	8%	1 GALLON	18"
	ARTEMISIA LUDOVICIANA	10%	5 GALLON	18"
	ERYTHRONIUM AMERICANUM	3%	4" POT	8"
	ERYTHRONIUM AMERICANUM	5%	1 GALLON	12"
	FRAGARIA VESCA	8%	1 GALLON	12"
	GAULTHERIA PROCUMBENS	10%	1 GALLON	18"
	HEROCHLOA OOOORATA	6%	1 GALLON	18"
	LINNAEA BOREALIS	8%	5 GALLON	18"
	MENTHA CANADENSIS	8%	1 GALLON	18"
	MONARDA DIDYMA	8%	1 GALLON	12"
	POTENTILLA ANSERINA	8%	1 GALLON	12"
SANGUINARIA CANADENSIS	8%	5 GALLON	24"	
VACCINIUM ANGUSTIFOLIUM	8%	5 GALLON	24"	
21B	EAST QUADRANT YELLOW SPECIES:			
	DRYAS OCTOPETALA	8%	1 GALLON	12"
	ERYTHRONIUM AMERICANUM	4%	4" POT	8"
	ILEX VERTICILLATA	10%	5 GALLON	36"
	RUDBECKIA HIRTA	20%	5 GALLON	18"
21C	SOUTH QUADRANT RED SPECIES:			
	ANDROPOGON GERARDII	10%	1 GALLON	18"
	ADIANTUM PEDATUM	15%	1 GALLON	12"
	ASCLEPIAS TUBEROSA	10%	1 GALLON	18"
	GAULTHERIA PROCUMBENS	10%	5 GALLON	18"
LOBELIA CARDINALIS	20%	1 GALLON	18"	
MONARDA DIDYMA	15%	5 GALLON	24"	
21D	WEST QUADRANT BLACK SPECIES:			
	ADIANTUM PEDATUM	15%	5 GALLON	18"
	AGASTACHE FOENICULUM	15%	5 GALLON	36"
	ILEX GLABRA	15%	1 GALLON	12"
	SAKIFRAGA OPPOSITIFOLIA	12%	1 GALLON	12"
21E	NORTH QUADRANT WHITE SPECIES:			
	ACHILLEA MILEFOLIUM	20%	5 GALLON	18"
	ANAPHALIS MARGARITACEA	10%	5 GALLON	18"
	ANEMONE CANADENSIS	15%	1 GALLON	12"
	CHELONE GLABRA	15%	1 GALLON	12"
ERIOPHORUM CALLITRIX	15%	5 GALLON	36"	
LEDUM GROENLANDICUM	15%	1 GALLON	12"	
MAIANTHEMUM CANADENSE	15%	5 GALLON	18"	

PALETTE	BOTANICAL NAME	BREAK DOWN (%)	SIZE	SPACING
1 L27-116	101 LIGHTWELL			
	CORNUS FLORIDA	10%	15 GALLON	84"
	DENNSTAEDTIA PUNCTLOBULA	68%	1 GALLON	18"
OSMUNDASTRUM CINNAMOMEUM	22%	5 GALLON	36"	

ROOF UNDERSTORY

NOTES:
1. REFER TO DETAIL 4/L27-100 FOR TRIANGULAR SPACING DIAGRAM
2. REFER TO L27-11X SERIES FOR ENLARGEMENTS

TREE PLANTING PLANS

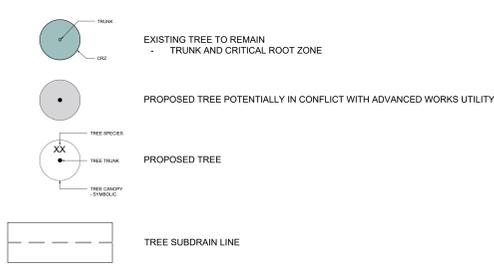

NOTES:
1. REFER TO L00-005 FOR SPECIES LIST AND SIZE
2. TREE PLANTING OVER STORMWATER TANKS TO BE COORDINATED.

PROJECT: THE OTTAWA HOSPITAL NEW CAMPUS DEVELOPMENT - PHASE 4 MAIN HOSPITAL BUILDING
900 CARLING AVE. OTTAWA ONTARIO

CLIENT: The Ottawa Hospital | L'Hôpital d'Ottawa

Infrastructure Ontario

PCL CONSTRUCTION | EllisDon

CLIENT PROJECT NO: 1070002

KEY PLAN

THIS DRAWING TO BE PRINTED IN COLOUR

07	SITE PLAN CONTROL RESUBMISSION	2026-01-10
06	90% DD SUBMISSION	2025-06-19
05	SITE PLAN CONTROL RESUBMISSION	2025-06-19
04	65% DD SUBMISSION	2025-06-03
03	35% DD SUBMISSION	2025-01-28
02	ACFDR READINESS	2025-01-08
01	80% SD SUBMISSION	2024-08-15
00	ISSUED	DATE

REVISIONS

DRAWING STATUS

NOT FOR CONSTRUCTION

DISCREPANCIES MUST BE REPORTED IMMEDIATELY TO THE ARCHITECT BEFORE PROCEEDING. ONLY FIGURED DIMENSIONS ARE TO BE USED. CONTRACTORS MUST CHECK ALL DIMENSIONS ON SITE. THIS DRAWING IS PROTECTED BY COPYRIGHT.

ALL DIMENSIONS ARE SHOWN IN METRIC.

AUTHOR: PWP

PROJECT TEAM:
DESIGN/BUILDER: PCL/ED A JOINT VENTURE
ARCHITECTURAL: PARSON ARCHITECTS LIMITED, ZOOPLANS/RE PRATTE ARCHITECTS, ADAMSON ASSOCIATE ARCHITECTS, 885 WICHITA ST. INC.
STRUCTURAL: STEPHENSON ENGINEERING LTD., BOUTHILLET PARIZEAU INC.
MECHANICAL: HJ ANGLIS & ASSOCIATES LTD., CROSSEY ENGINEERING LTD.
ELECTRICAL: MCELVEY & BROWN INTERNATIONAL INC., HEP CANADA INC.
CIVIL: HERTZBERG DESIGN INC., PWP LANDSCAPE ARCHITECTURE
BUILDING CODE: UMG BUILDING CODE CONSULTANTS LTD.

AUTHOR PROJECT NO: PCL2301_C

STAMP

DRAWING TITLE: LANDSCAPE LEGEND

DRAWN: [] CHECKED: []

SCALE AT 40' x 60' DATE: 15-AUG-2024

GRAPHIC SCALE

DRAWING NO: L00-003 REV NO: 07