


10/16/2025 10:58:15 AM CUSTOMER SHEET 002
 10/16/2025 10:58:15 AM



FADE FACADE

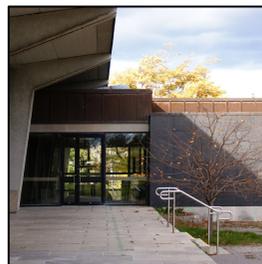

WEST ANNEX: SIR JOHN CARLING BLDG, ON



LAMINAM - I NATURAL PIETRA GREY POLISHED
PORCELAIN PANELS



ROLEX TOWER; EXTERIOR FACADE




SPANDREL, VISION GLASS, PORCELAIN PANELS AND LOUVRES



ESKENAZI HOSPITAL, IN



ADVOCATE CHRIST MEDICAL CENTRE, IL

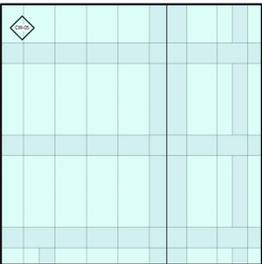

WALL TYPE - CW-05 "HINGE"



MECHANICAL LOUVRES



ELECTROCHROMIC GLAZING (ECG)



END FACADE




WEST ANNEX: SIR JOHN CARLING BLDG, ON




UNIVERSITY OF VIRGINIA HOSPITAL EXPANSION, VA



BRAMPTON BRICK - ARTISE 2 STONE IN CHAMPAGNE
ARCHITECTURAL CONCRETE MASONRY EW-02
BASE EW-03

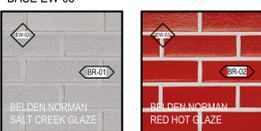

BELDEN NORMAN SALT CREEK GLAZE
ARCHITECTURAL BRICK - NORMAN IN EMERGENCY GARAGE

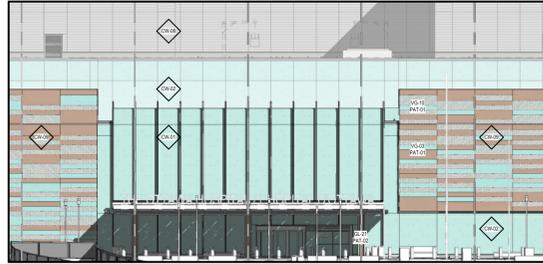

MAIN ENTRANCE FACADE



THE KLARMAN BUILDING AT BIDMC, MA



CHUM, QC



SACRE COEUR DE MONTREAL, QC



CEDAR PATTERN - DIGITAL CERAMIC INK




DIGITAL CERAMIC INK




MAIN ENTRANCE & PAVILION



CHU SAINTE-JUSTINE, QC

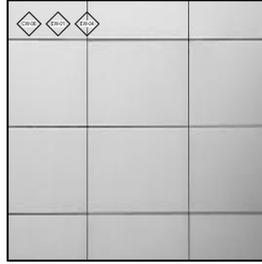

ALUMINUM PANELS

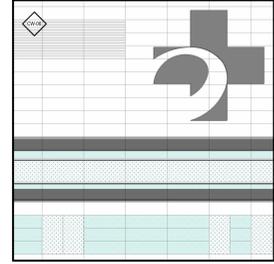

WALL TYPE CW-06

NOTE:
 1. RENDERINGS EXHIBIT THE EXPECTED OVERALL QUALITY OF DESIGN RELATED TO ARCHITECTURAL LANGUAGE, MATERIAL USAGE, SPATIAL DESIGN AND LANDSCAPE. RENDERINGS ARE NOT INDICATIVE OF ALL REQUIRED ELEMENTS, INCLUDING, BUT NOT LIMITED TO, FENCING, SIGNAGE, PASSENGER AMENITIES, BIRD FRIENDLY DESIGN REQUIREMENTS, FURNITURE ETC.
 2. RENDERINGS SHOW PLANTING AT MATURING, NOT SHOWING SIZE AT INSTALLATION.
 3. FOR FURTHER INFORMATION, VARIATIONS OF DIGITAL CERAMIC INK FRIT PATTERNS - REFER TO A0-021

PROJECT
**THE OTTAWA HOSPITAL
 NEW CAMPUS
 DEVELOPMENT -
 PHASE 4 MAIN HOSPITAL
 BUILDING**
 900 CARLING AVE. OTTAWA, ONTARIO

CLIENT
 The Ottawa Hospital | L'Hôpital d'Ottawa

Infrastructure Ontario

PCL CONSTRUCTION | EllisDon

CLIENT PROJECT NO.
1070002

KEY PLAN
 TRUE NORTH PROJECT NORTH

02 SITE PLAN CONTROL RESUBMISSION 2026-01-13
 01 95% DD SUBMISSION 2025-09-19
 NO. ISSUED DATE

REVISIONS

DRAWING STATUS
NOT FOR CONSTRUCTION

DISCREPANCIES MUST BE REPORTED IMMEDIATELY TO THE ARCHITECT BEFORE PROCEEDING. ONLY DIMENSIONS SHOWN ON THIS DRAWING ARE TO BE USED. CONTRACTORS MUST CHECK ALL DIMENSIONS ON SITE. THIS DRAWING IS PROTECTED BY COPYRIGHT.

ALL DIMENSIONS ARE SHOWN IN METRIC.

AUTHOR

adamson ASSOCIATES ARCHITECTS
 A Partnership of Corporations

PROJECT TEAM
 DESIGN-BUILDER POLIED A JOINT VENTURE
 ARCHITECTURAL PARON ARCHITECTS LIMITED
 JOON LAMARIE PRATTE ARCHITECTS
 ADAMSON ASSOCIATE ARCHITECTS
 886 ARCHITECTS INC.

STRUCTURAL STEPHENSON ENGINEERING LTD.
 BOUTHELETTE PARIBEAU INC.

MECHANICAL HH ANGUS & ASSOCIATES LTD.
 CROSBY ENGINEERING LTD.

ELECTRICAL MCELVEY & SWAN INTERNATIONAL INC.
 WSP SANGA INC.

CIVIL VERTICOS DESIGN INC.

LANDSCAPE PWP LANDSCAPE ARCHITECTURE

BUILDING CODE UMOG BUILDING CODE CONSULTANTS LTD.

AUTHOR PROJECT NO.
2233-00

STAMP STAMP

DRAWING TITLE
MATERIAL SAMPLE BOARD

DRAWN AAA-PT CHECKED DK
 SCALE AT 48" x 66" DATE 19 SEP 2025
 NTS
 GRAPHIC SCALE

DRAWING NO. REV NO.
A0-020 02