

**NOTES:**

1. 333, 303 Denotes Pavement Marking Spacing (6, 3m Spa, 3m Spa, 3m Spa)
2. Use to Denote PAVEMENT MARKING
3. Use to Denote PAVEMENT MARKING, DURABLE

PAVEMENT MARKINGS	
1. SOLID YELLOW, 15cm	
2. SOLID DOUBLE YELLOW, 15cm	
3. 303 BROKEN YELLOW, 10cm	
4. SOLID YELLOW, 20cm	
5. SOLID WHITE, 15cm	
6. 333 BROKEN WHITE, 15cm	
7. 303 BROKEN WHITE, 15cm	
8. SOLID WHITE, 20cm	
9. 333 BROKEN WHITE, 20cm	
10. SOLID YELLOW, 30cm	
11. SOLID YELLOW, 30cm	
12. 111 BROKEN WHITE, 15cm	
13. SOLID WHITE, 60cm	
14. SOLID WHITE, 45cm	
15. SOLID WHITE, 45cm	
16. SOLID YELLOW, 45cm	
20. SYMBOLS	
25. SYMBOLS	
26. LIMITS OF MARKINGS	

**PROJECT:**  
**THE OTTAWA HOSPITAL  
 NEW CAMPUS  
 DEVELOPMENT -  
 PHASE 4 MAIN HOSPITAL  
 BUILDING**


**CLIENT:**  
 The Ottawa Hospital | Hôpital d'Ottawa

**Infrastructure Ontario**

**PCL CONSTRUCTION** | **EllisDon**

**CLIENT PROJECT NO:** 1070002

**KEY PLAN:**  
 TRUE NORTH | PROJECT NORTH

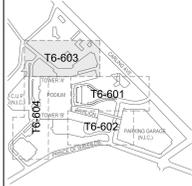

NO.	REVISIONS	ISSUED	DATE
06	SITE PLAN CONTROL RESUBMISSION	2026-01-12	
05	80% DD SUBMISSION	2025-09-18	
04	SITE PLAN CONTROL RESUBMISSION	2025-08-05	
03	65% DD SUBMISSION	2025-06-26	
02	30% DD SUBMISSION	2025-01-28	
01	ISSUED FOR ACPDR READINESS	2025-01-28	
N/A			

**DRAWING STATUS:**  
**NOT FOR CONSTRUCTION**

DISCREPANCIES MUST BE REPORTED IMMEDIATELY TO THE ARCHITECT BEFORE PROCEEDING. CONTRACTORS MUST CHECK ALL DIMENSIONS ON SITE. THIS DRAWING IS PROTECTED BY COPYRIGHT. ALL DIMENSIONS ARE SHOWN IN METRIC.

**AUTHOR:**

**PROJECT TEAM:**  
**DESIGN BUILDER:** PCL ED. A JOINT VENTURE  
**ARCHITECTURAL:** PARKIN ARCHITECTS LIMITED, JODON LAMARRE PRATTE ARCHITECTES, KAWANON ASSOCIATES ARCHITECTS, 180 ARCHITECTS INC.  
**STRUCTURAL:** STEPHENSON ENGINEERING LTD., BOYHELLETTE PANSALU INC.  
**MECHANICAL:** H1 ANGLUS & ASSOCIATES LTD., CROSSEY ENGINEERING LTD.  
**ELECTRICAL:** MULVEY & BANANI INTERNATIONAL INC.  
**CIVIL:** WSP CANADA INC.  
**LANDSCAPE:** VERTECHS DESIGN INC., PFP LANDSCAPE ARCHITECTURE  
**BUILDING CODE:** LMDC BUILDING CODE CONSULTANTS LTD.

**AUTHOR PROJECT NO:** CA0027758.0-51

**STAMP:**  
 M. HUNDETMARK | C. GRAHAM  
 SCALE AT 47" x 67" | DATE: 2024-02-28  
 GRAPHIC SCALE: 1:250

**DRAWING TITLE:**  
**PAVEMENT MARKINGS  
 AND SIGNAGE - ROAD D**

**DRAWING NO.:** T6-603 | **REV NO.:** 06