





MATCH LINE SEE SHEET T5-551

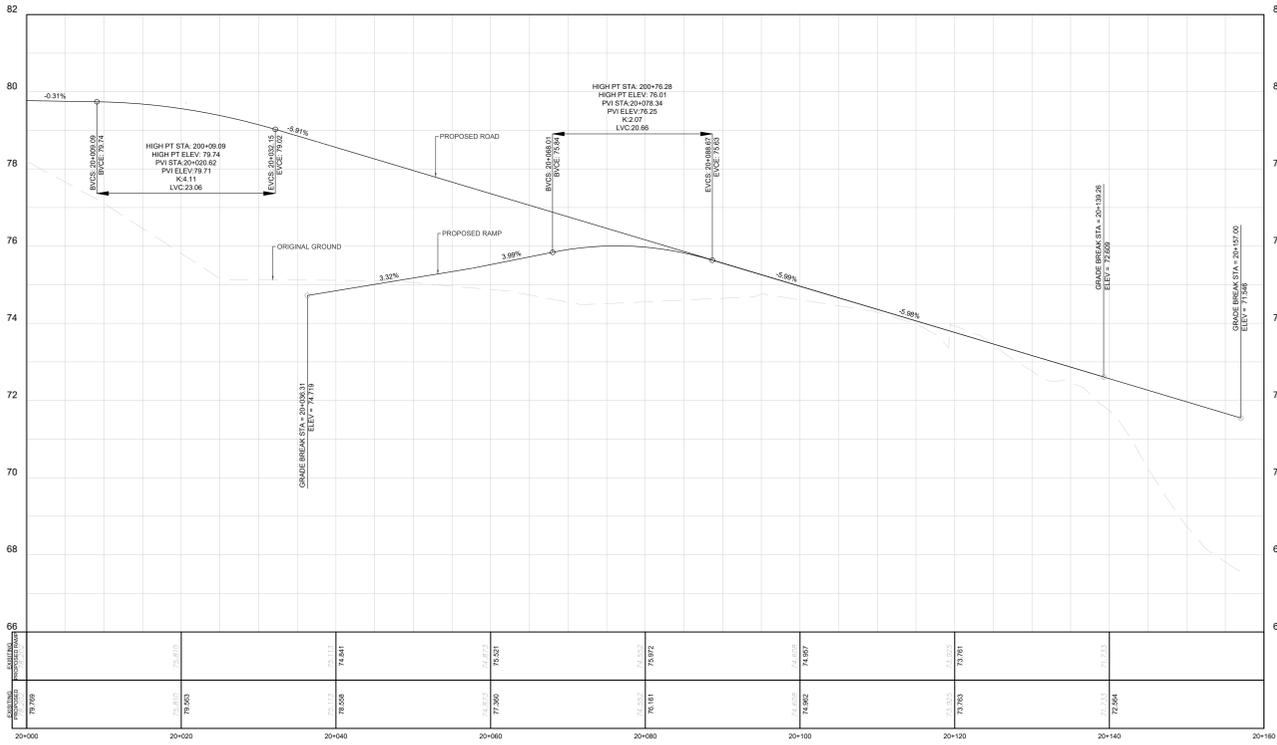

WESTERN RAMP

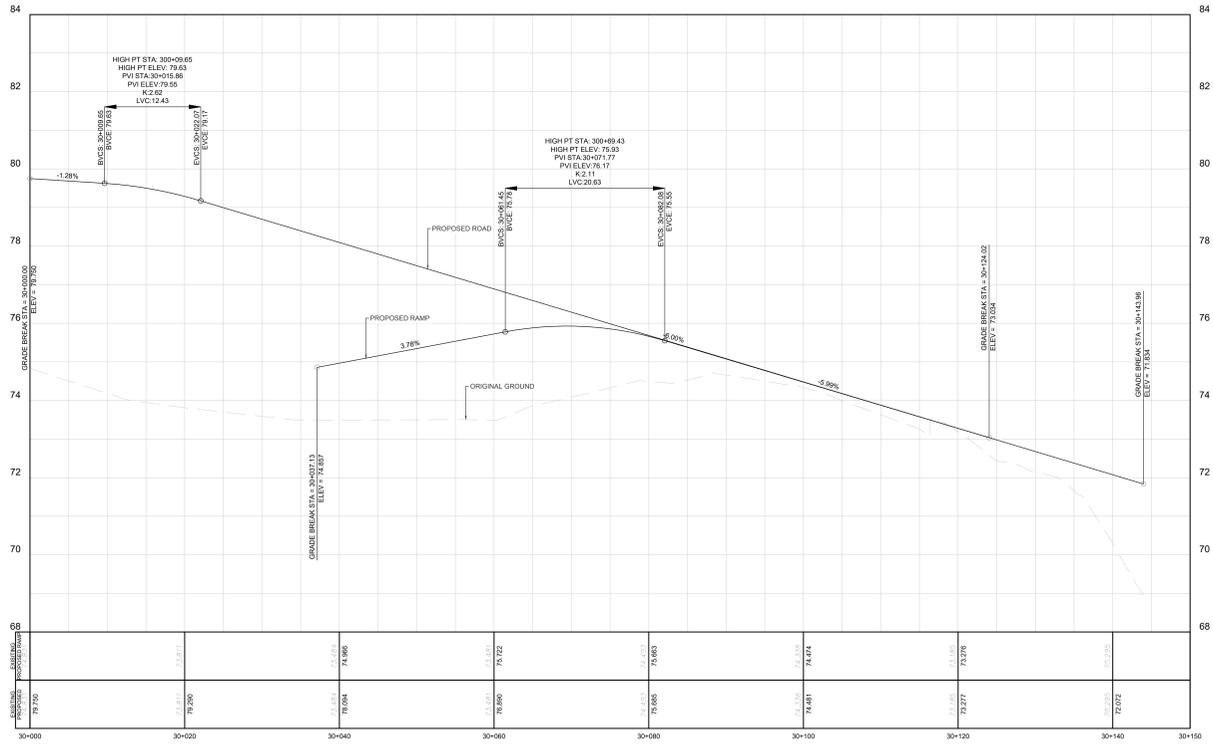

EASTERN RAMP

**PROJECT**  
**THE OTTAWA HOSPITAL  
 NEW CAMPUS  
 DEVELOPMENT -  
 PHASE 4 MAIN HOSPITAL  
 BUILDING**  
 900 CARLING AVE, OTTAWA, ONTARIO

**CLIENT**  
 The Ottawa Hospital | L'Hôpital d'Ottawa

**CONSTRUCTION**  
 PCL | EllisDon

**CLIENT PROJECT NO.**  
 1070002

**KEY PLAN**  
 TRUE NORTH | PROJECT NORTH

**REVISIONS**

NO.	ISSUED FOR ACQP/ READINESS	DATE
06	SITE PLAN CONTROL RESUBMISSION	2024-01-12
05	80% DD SUBMISSION	2023-09-18
04	SITE PLAN CONTROL RESUBMISSION	2023-08-03
03	65% DD SUBMISSION	2023-06-20
02	30% DD SUBMISSION	2023-01-28
01	ISSUED FOR ACQP/ READINESS	2023-01-20
N/A	ISSUED	DATE

**DRAWING STATUS**  
**NOT FOR CONSTRUCTION**

DISCREPANCIES MUST BE REPORTED IMMEDIATELY TO THE ARCHITECT BEFORE PROCEEDING. CONTRACTORS MUST CHECK ALL DIMENSIONS ON SITE. THIS DRAWING IS PROTECTED BY COPYRIGHT. ALL DIMENSIONS ARE SHOWN IN METRIC.

**AUTLOG**

**PROJECT TEAM**  
 DESIGN BUILDER: POLID A JOINT VENTURE  
 ARCHITECTURAL: PARKIN ARCHITECTS LIMITED, JODON LAMARRE PRATTE ARCHITECTES, ADAMSON ASSOCIATE ARCHITECTS, IBB ARCHITECTS INC.  
 STRUCTURAL: STEPHENSON ENGINEERING LTD., BOUCHARDETTÉ PANSEREAU INC.  
 MECHANICAL: IBI ANGLUS & ASSOCIATES LTD., CROSSBY ENGINEERING LTD.  
 ELECTRICAL: MULVEY & BANANI INTERNATIONAL INC.  
 CIVIL: WSP CANADA INC.  
 LANDSCAPE: VERTICES DESIGN INC., PWP LANDSCAPE ARCHITECTURE  
 BUILDING CODE: LUDG BUILDING CODE CONSULTANTS LTD.

**AUTHOR PROJECT NO.**  
 CA0027758.0-51

**DRAWING TITLE**  
**PLAN AND PROFILES  
 ROAD A**

**DRAWN**  
 M. HUNDETMARK | **CHECKED**  
 C. GRAHAM

**SCALE**  
 SCALE AT 47' x 60" | DATE  
 1:250 | 2024-02-28

**GRAPHIC SCALE**  
 1:250 | 0m | 10m | 20m

**DRAWING NO.**  
**T5-550** | **REV NO.**  
 06